

ITEM 646.40 - DURABLE
4" WHITE LINE

STA. 197+00 - 218+49, 12' RT., SOLID SINGLE
STA. 218+49, 12' RT. - 218+82, 5 2' RT., SOLID SINGLE
STA. 219+10, 5 2' RT. - 219+46, 12' RT., SOLID SINGLE
STA. 219+46 - 229+00, 12' RT., SOLID SINGLE
STA. 197+00 - 229+00, 12' LT., SOLID SINGLE

ITEM 646.41 - DURABLE
4" YELLOW LINE


STA. 197+00 - 198+00, \mathcal{C} , PARTIAL BARRIER.
STA. 198+00 - 218+75, \mathcal{C} , FULL BARRIER.
T.H. 38 STA. 60+33 - 60+55, \mathcal{C} , FULL BARRIER
STA. 219+15 - 229+00, \mathcal{C} , FULL BARRIER

ITEM 646.46 - DURABLE
24" STOP BAR


T.H. 38 STA. 60 + 37.97

ITEM 675.50
REMOVING SIGNS

5 EACH

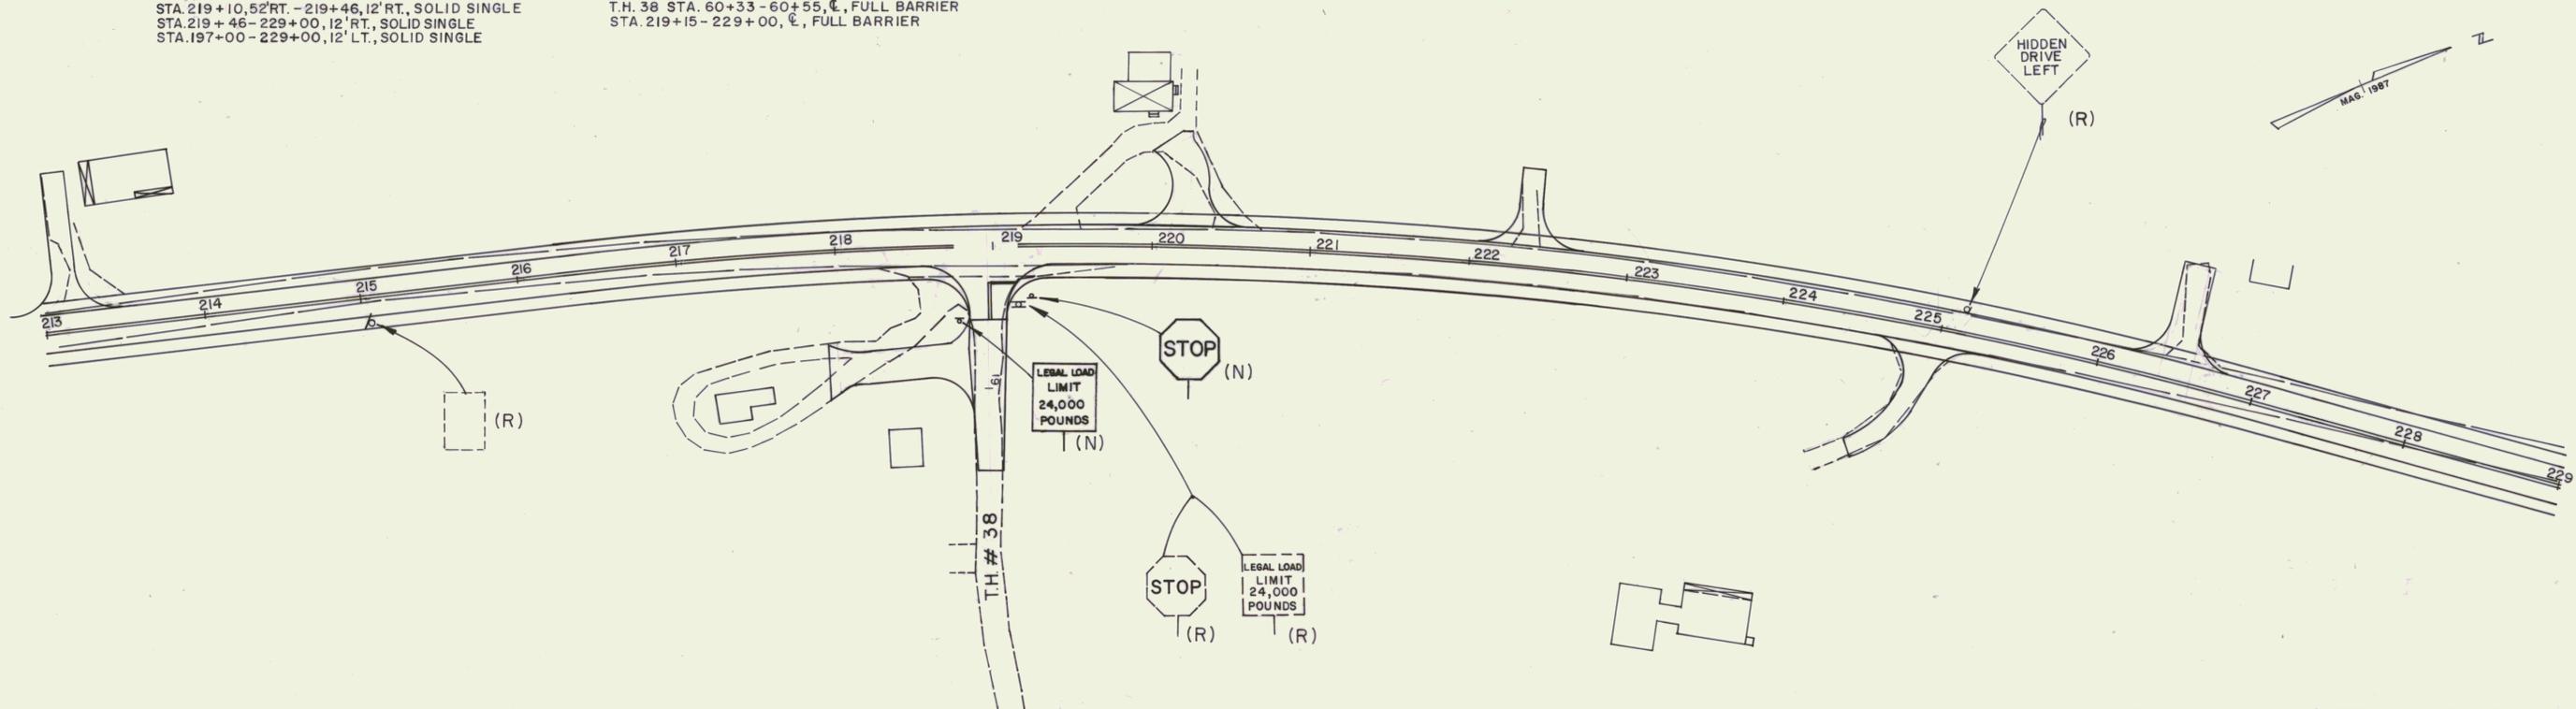

☐ REMOVED SIGN (R)
☐ NEW SIGN (N)

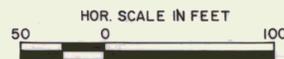

PAVEMENT MARKINGS
& TRAFFIC SIGNING
PLAN

SURVEYED BY _____ DATE _____
DRAWN BY _____ DATE _____
TRACED BY _____ DATE _____
U. S. RTE. 2 - MARSHFIELD
PROJ. NO. FECC F 028 - 3(28)
SHEET 108 OF 300