


ITEM 646.40 - DURABLE
4" WHITE LINE
STA. 260+00 - 292+00, 12' LT. & RT., SOLID SINGLE.

ITEM 646.41 - DURABLE
4" YELLOW LINE
STA. 260+00 - 292+00, C, FULL BARRIER.

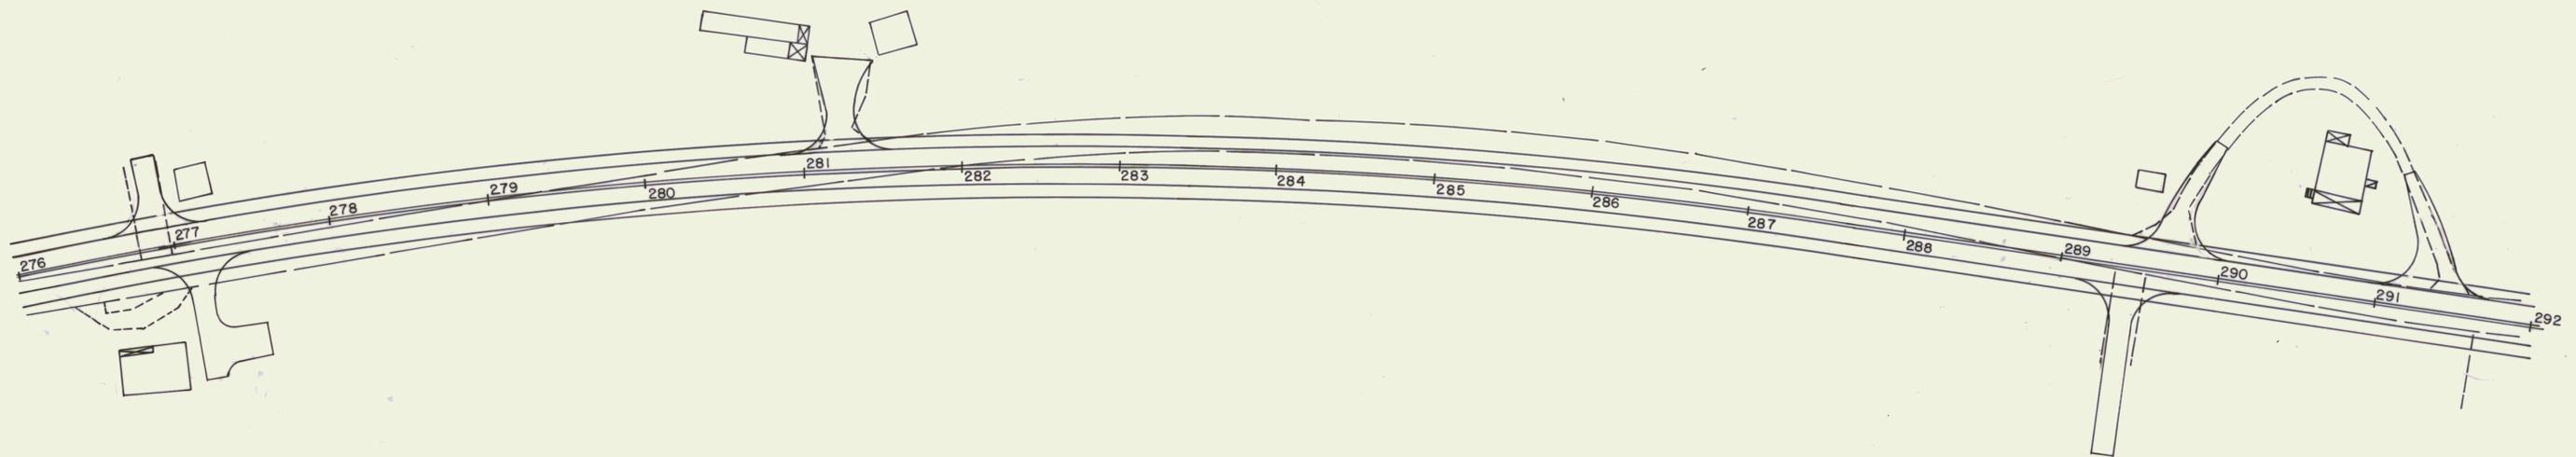

PAVEMENT MARKINGS & TRAFFIC SIGNING PLAN	SURVEYED BY _____ DATE _____
	DRAWN BY _____ DATE <u>7/87</u>
	TRACED BY _____ DATE _____
	U. S. RTE. 2 - MARSHFIELD PROJ. NO. FECC F 028 - 3(28) SHEET <u>110</u> OF <u>114</u>