


DATE
BY
SURVEYED
PLOTTED
NOTE BOOK
AREA CHECKED

DATE
BY
SURVEY CONSULTANT
BRYANT ASSOC.
NOTE BOOK
AREA CHECKED

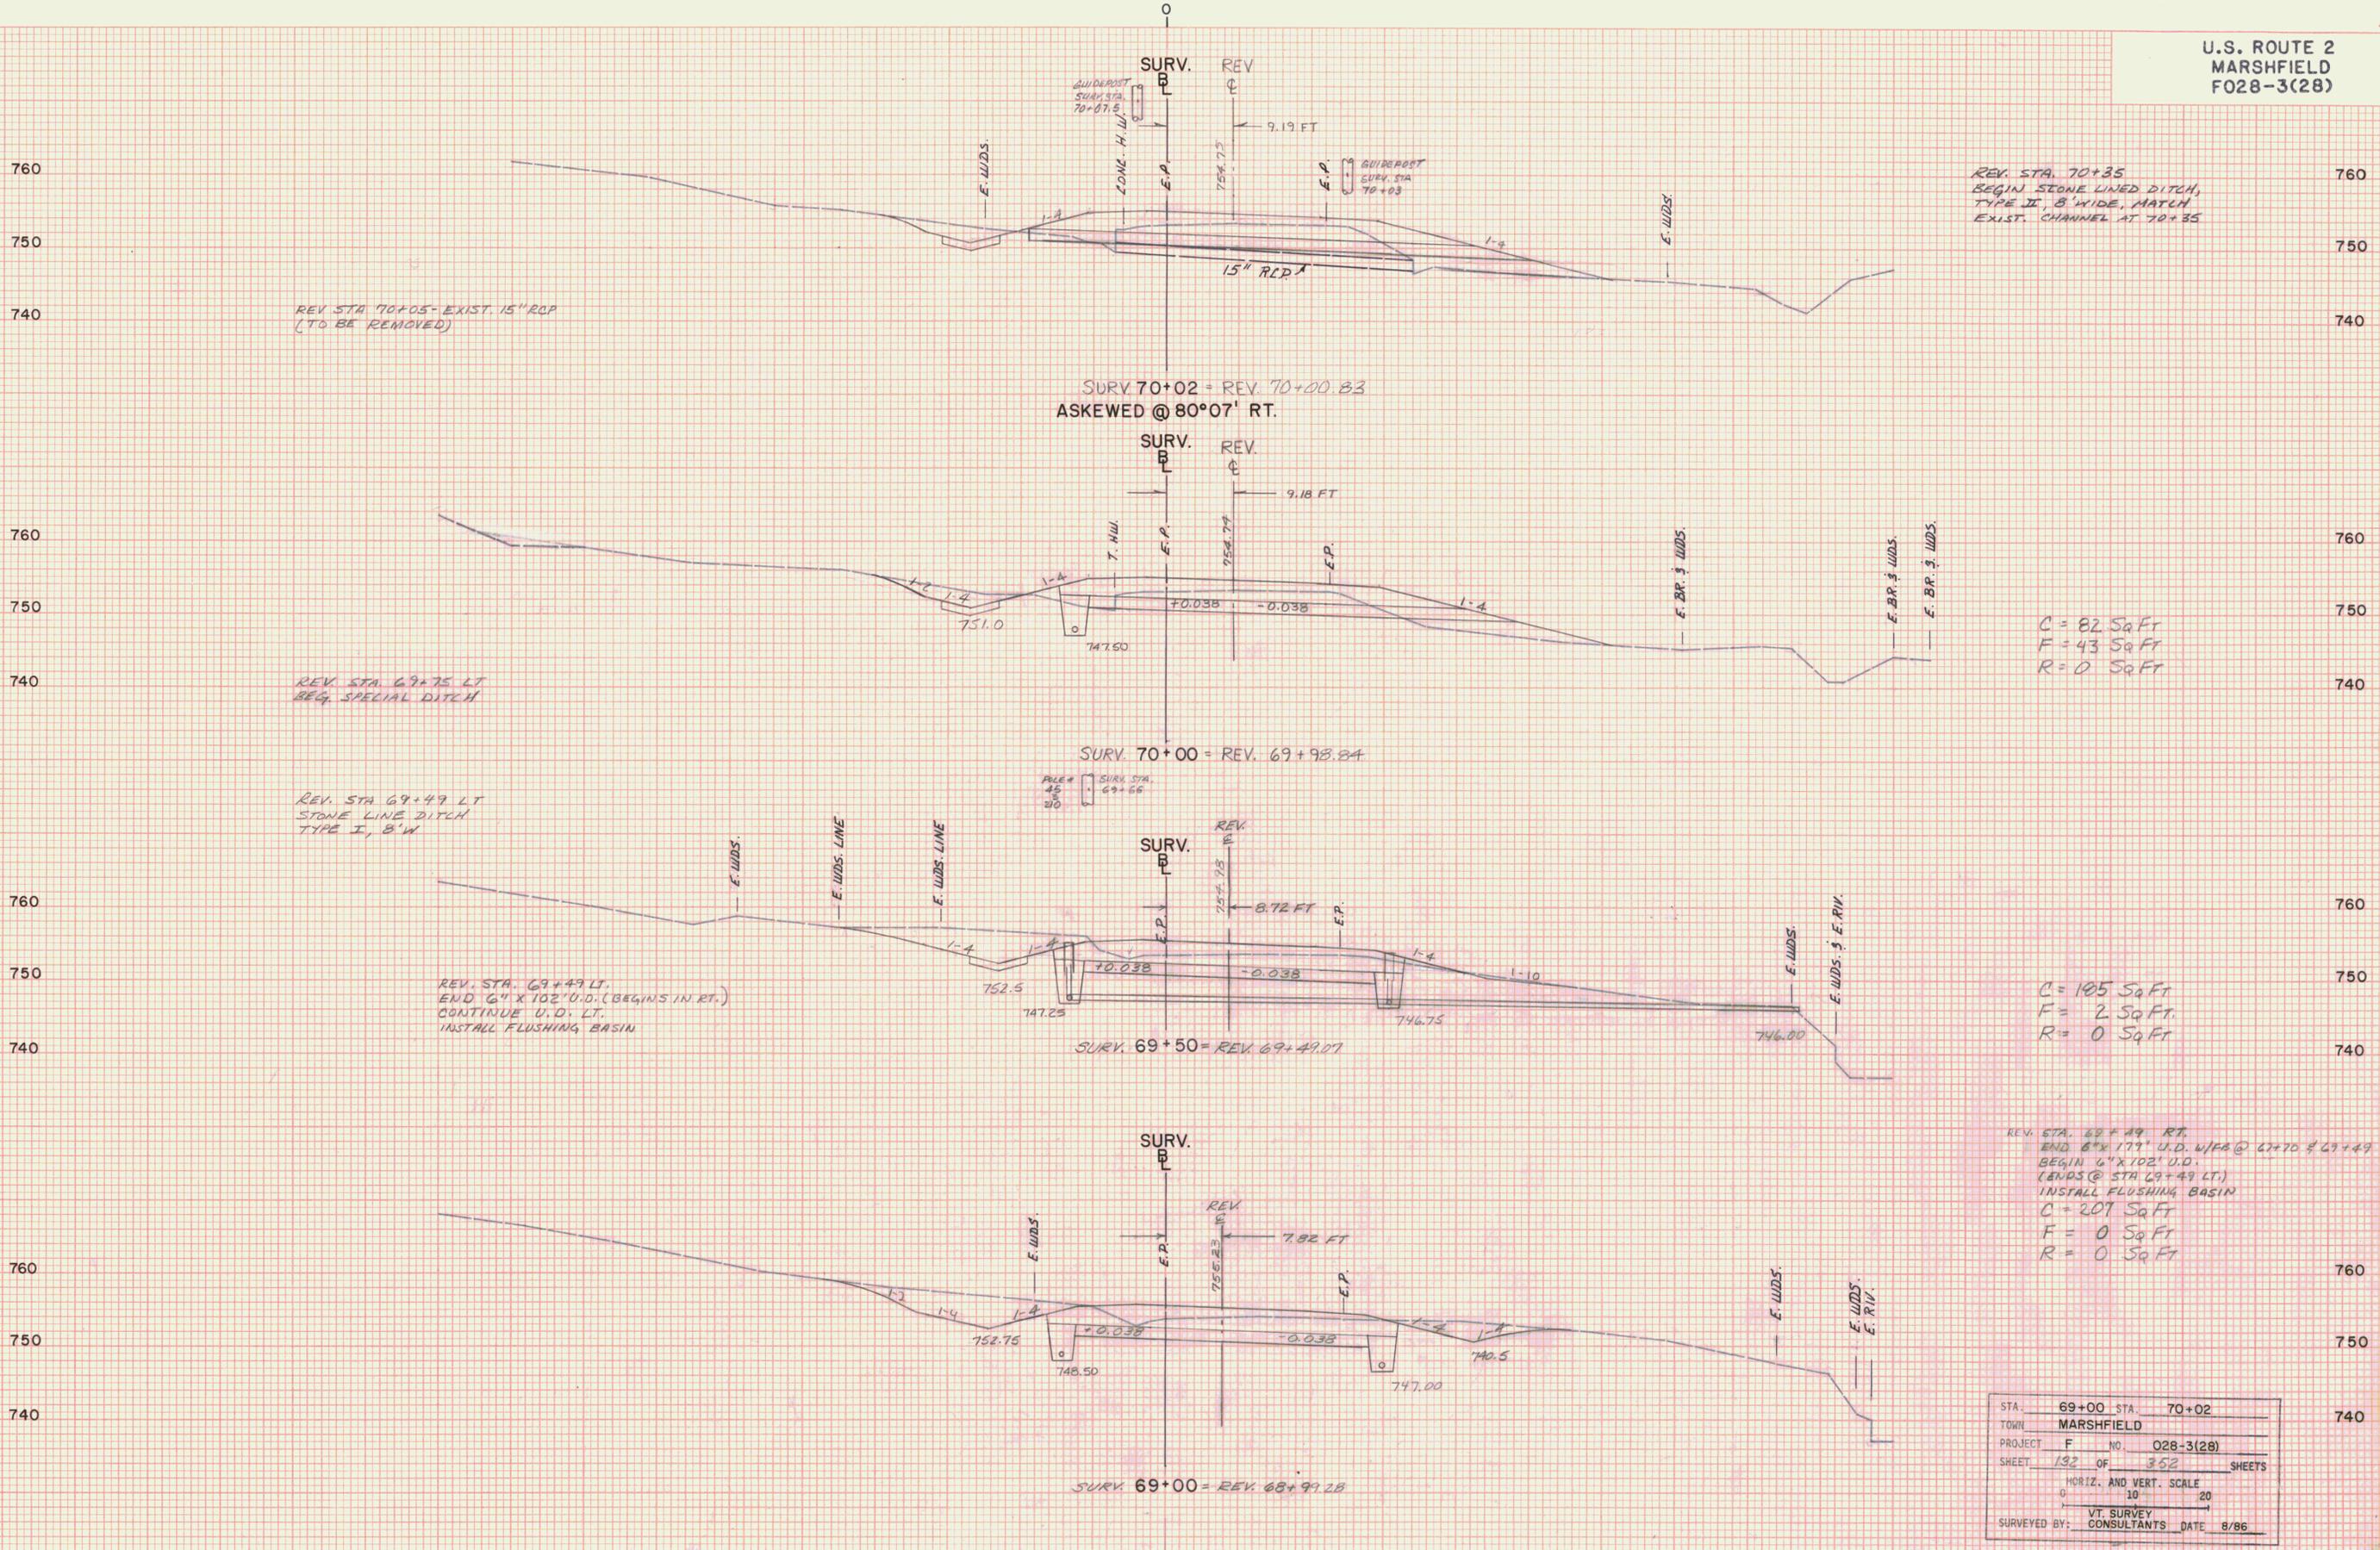

REV. STA. 70+35
BEGIN STONE LINED DITCH,
TYPE II, 8' WIDE, MATCH
EXIST. CHANNEL AT 70+35

REV STA 70+05-EXIST. 15" RCP
(TO BE REMOVED)

REV STA 69+75 LT
BEG. SPECIAL DITCH

REV. STA 69+49 LT
STONE LINE DITCH
TYPE I, 8' W

REV. STA. 69+49 LT,
END 6" X 102" U.D. (BEGINS IN RT.)
CONTINUE U.D. LT.
INSTALL FLUSHING BASIN

C = 82 Sq Ft
F = 43 Sq Ft
R = 0 Sq Ft

C = 105 Sq Ft
F = 2 Sq Ft.
R = 0 Sq Ft

REV. STA. 69+49 RT.
END 8" X 177" U.D. W/FA @ 67+70 & 67+49
BEGIN 6" X 102" U.D.
(ENDS @ STA 69+49 LT.)
INSTALL FLUSHING BASIN
C = 207 Sq Ft
F = 0 Sq Ft
R = 0 Sq Ft

STA.	69+00	STA.	70+02
TOWN	MARSHFIELD		
PROJECT	F	NO.	028-3(28)
SHEET	192	OF	352
HORIZ. AND VERT. SCALE			
0 10 20			
VT. SURVEY			
CONSULTANTS DATE 8/86			