


DATE	
BY	
SURVEYED	
PLOTTED	
AREA	
AREA CHECKED	
FINAL SURVEY	
NOTE BOOK	
NO.	

DATE	8/16
BY	BRYANT ASSOC.
SURVEYED	
PLOTTED	
AREA	
AREA CHECKED	
ORIGINAL SURVEY	
NOTE BOOK	
NO.	

760
750
740


760
750
740

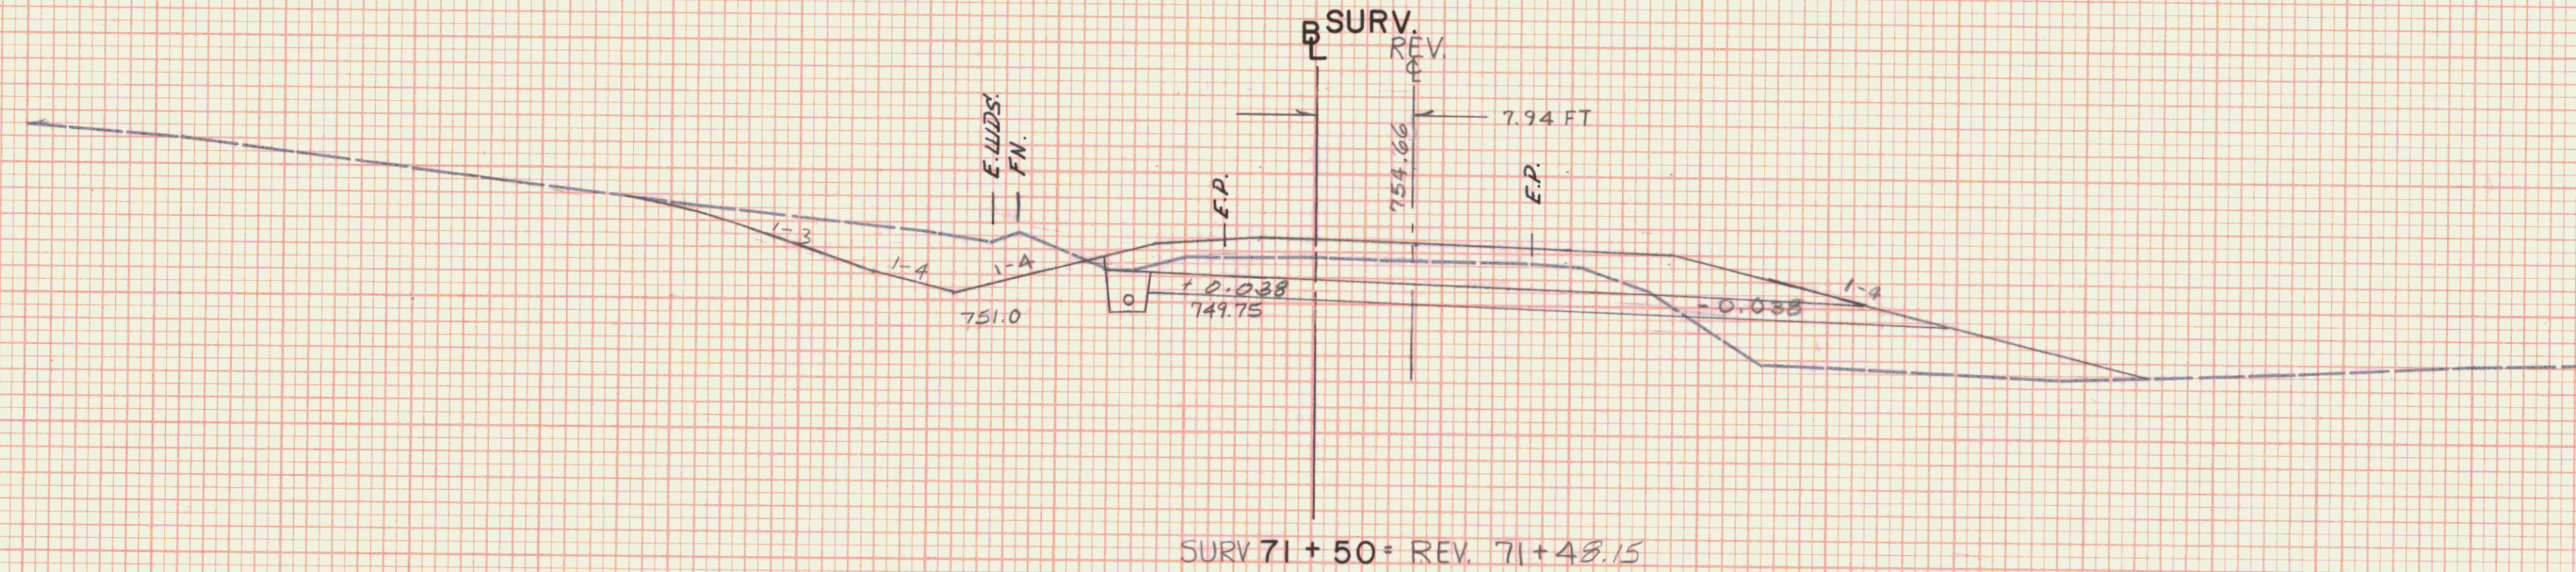

C=144 Sq Ft
F=94 Sq Ft
R=0 Sq Ft

760
750
740


760
750
740

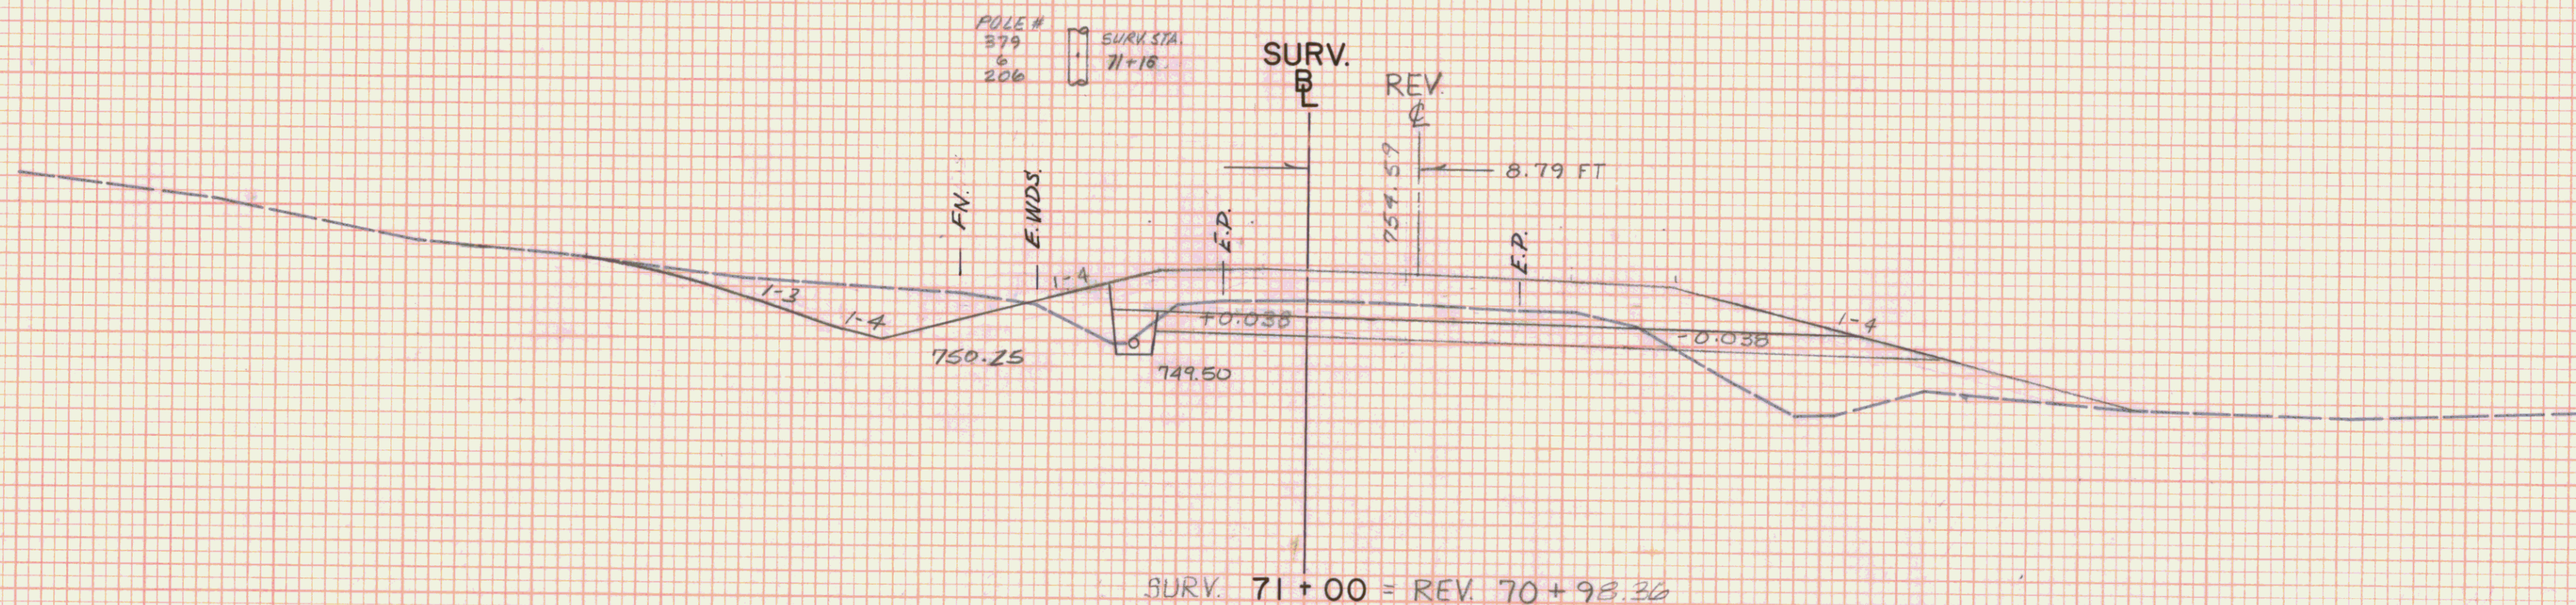

C=97 Sq Ft
F=102 Sq Ft
R=0 Sq Ft

760
750
740

760
750
740

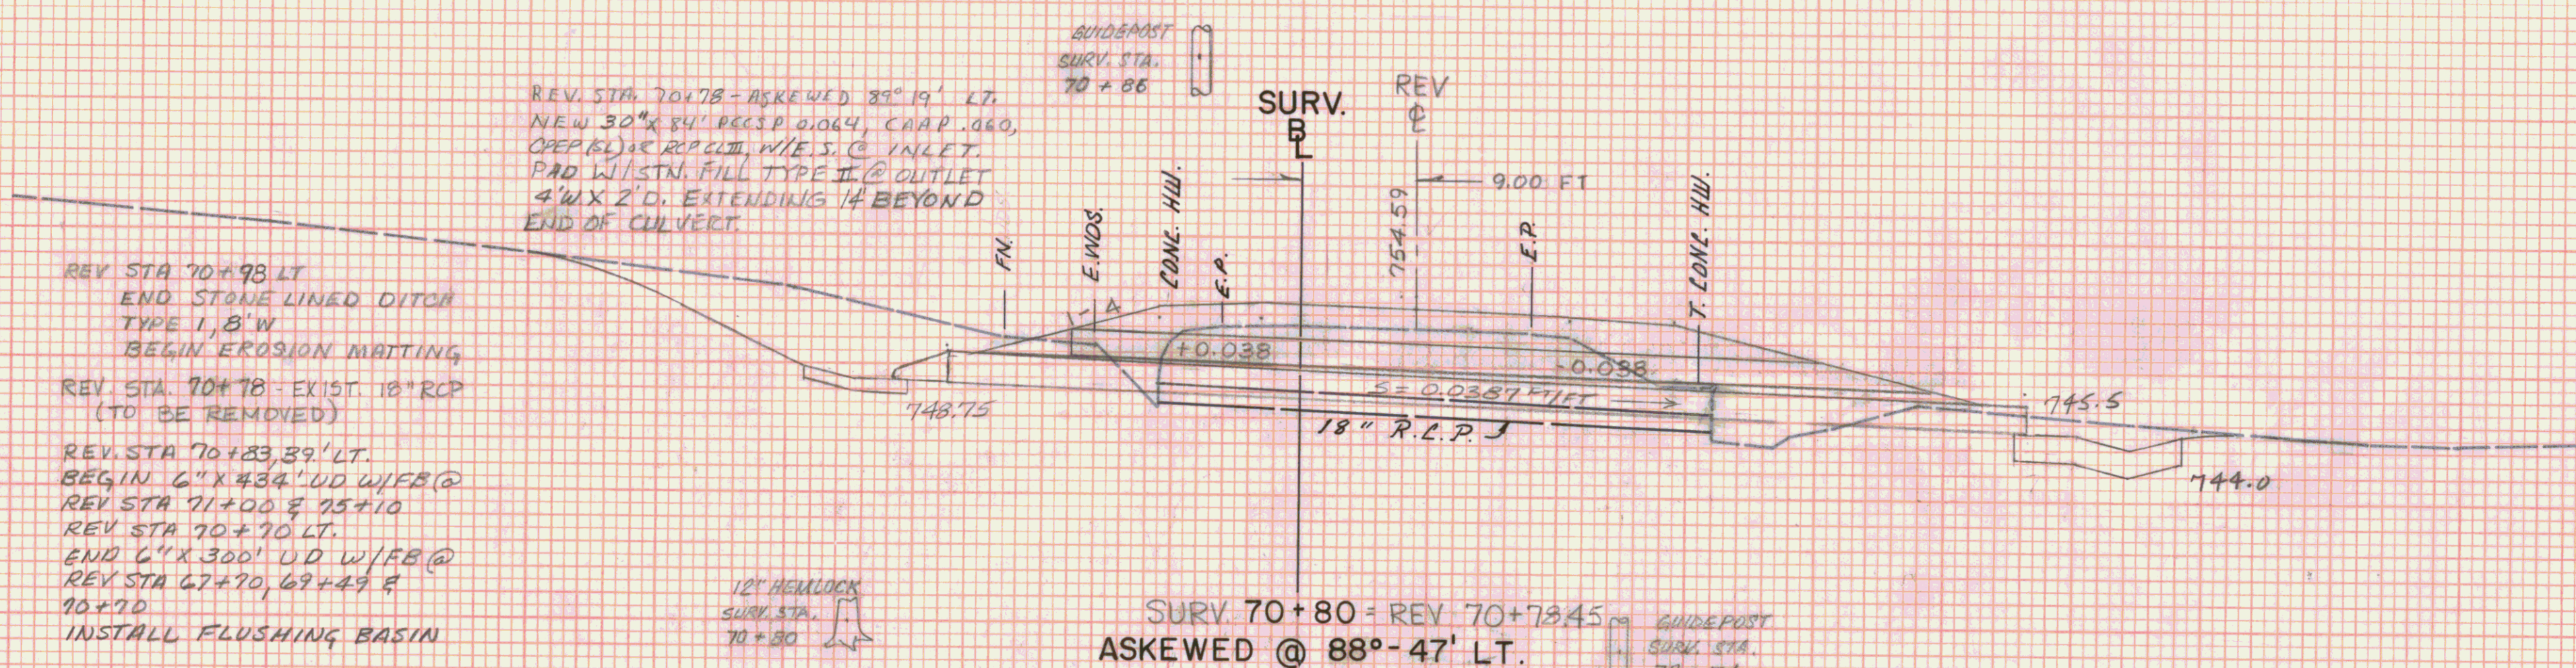

REV. STA. 70+90 RT.
END STONE LINED DITCH,
TYPE II, 8' WIDE


REV. STA 70+98 LT.
END STONE LINED DITCH
TYPE I, 8' W.
BEGIN EROSION MATTING
REV. STA 70+78 - EXIST. 18" RCP
(TO BE REMOVED)
REV. STA 70+83, 89' LT.
BEGIN 6" X 434' UD W/FB @
REV. STA 71+00 & 75+10
REV. STA 70+70 LT.
END 6" X 300' UD W/FB @
REV. STA 67+70, 69+43 &
70+70
INSTALL FLUSHING BASIN

12" HEMLOCK
SURV. STA.
70+80

GADEPOST
SURV. STA.
70+74

760
750
740

760
750
740

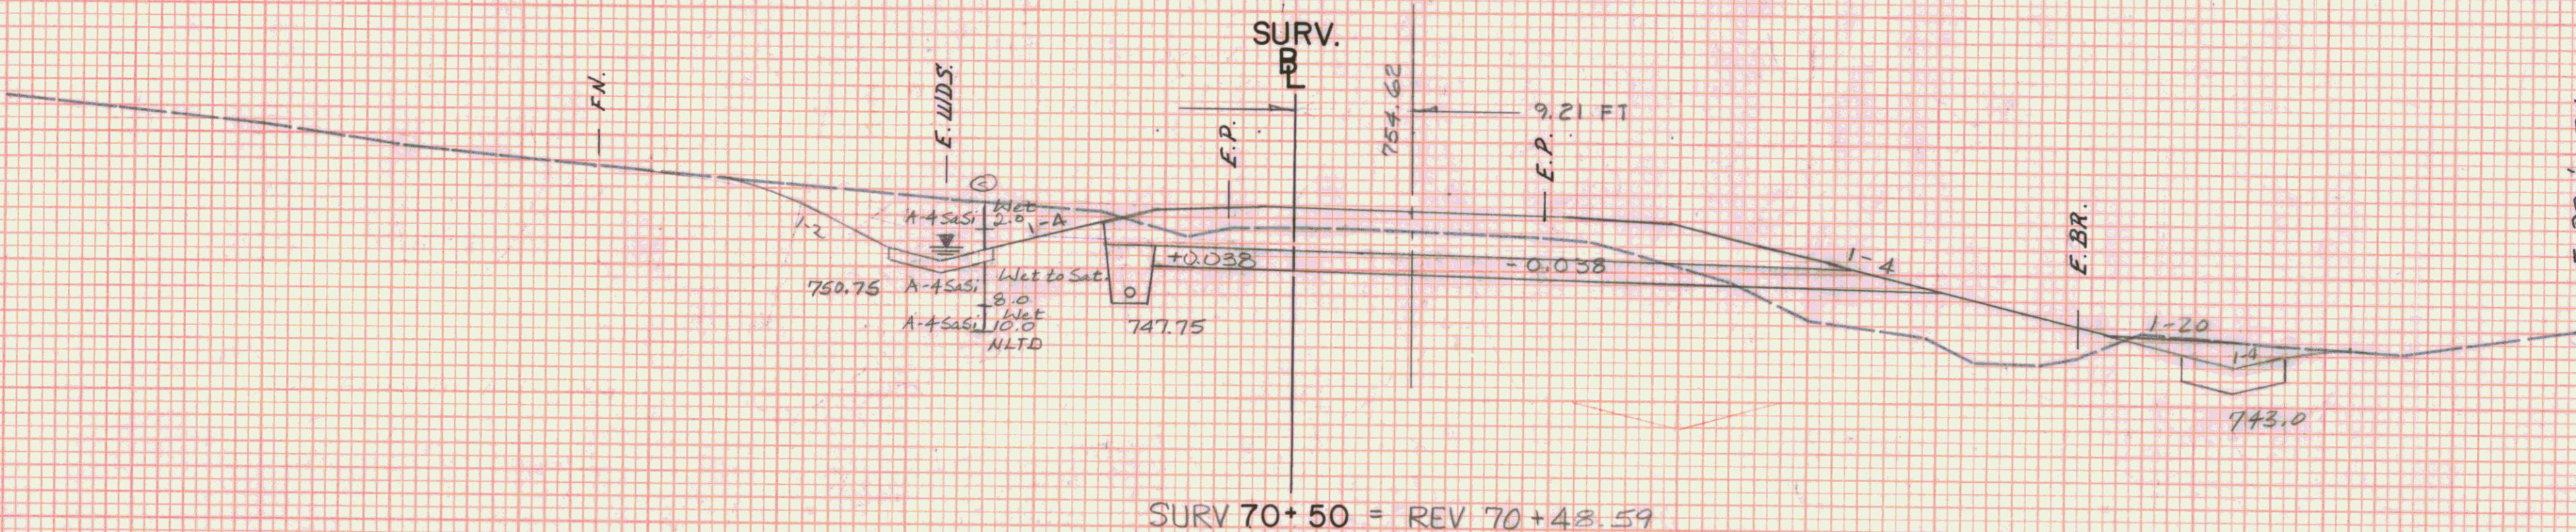

C=146 Sq Ft
F=84 Sq Ft
R=0 Sq Ft

STA.	70+50	STA.	71+50
TOWN	MARSHFIELD		
PROJECT	F	NO.	028-3(28)
SHEET	109	OF	322
HORIZ. AND VERT. SCALE			
0 10 20			
VT SURVEY			
SURVEYED BY: CONSULTANTS DATE 8/86			