

DATE	
BY	
REVIEWED	
DESIGNED	
TEMPLATE	
AREAS	
NO.	

VT SURVEY CONSULTANT	8/78
BRANT ASSOC.	8/86
REVIEWED	
DESIGNED	
TEMPLATE	
AREAS	
NO.	

STA. 75+14 EXIST. 18" RCP
(TO BE REMOVED)
BEGIN EROSION MATTING

STA. 75+24 LT.
BEGIN 6" X 526' U.D.
W/FB @ STA. 75+50 & 80+50

STA. 75+10 LT.
END 6" X 434' U.D.
W/FB @ STA. 71+00 & 75+10
INSTALL FLUSHING BASIN

STA. 75+10 LT.
END SPECIAL DITCH

STA. 75+16 - ASKEWED 81°13' LT.
NEW 24" X 58' RCP SP. 0.085, GAAP 0.060, CPEA (SL)
OR RCP CL. III. NEW 4" X 6" RCP W/2" TYPE A
GRATES @ INLET; 2" X 1" RCP W/2" TYPE I
STONE @ OUTLET. 4" X 1" D. EXTENDING 8'
BEYOND END OF CULVERT


75+16
ASKEWED @ 81°13' LT.

POLE #
2008
SURV. STA.
75+13

GUIDEPOST
SURV. STA.
75+20

GUIDEPOST
SURV. STA.
75+05

C = 297 Sq Ft
F = 0 Sq Ft
R = 0 Sq Ft

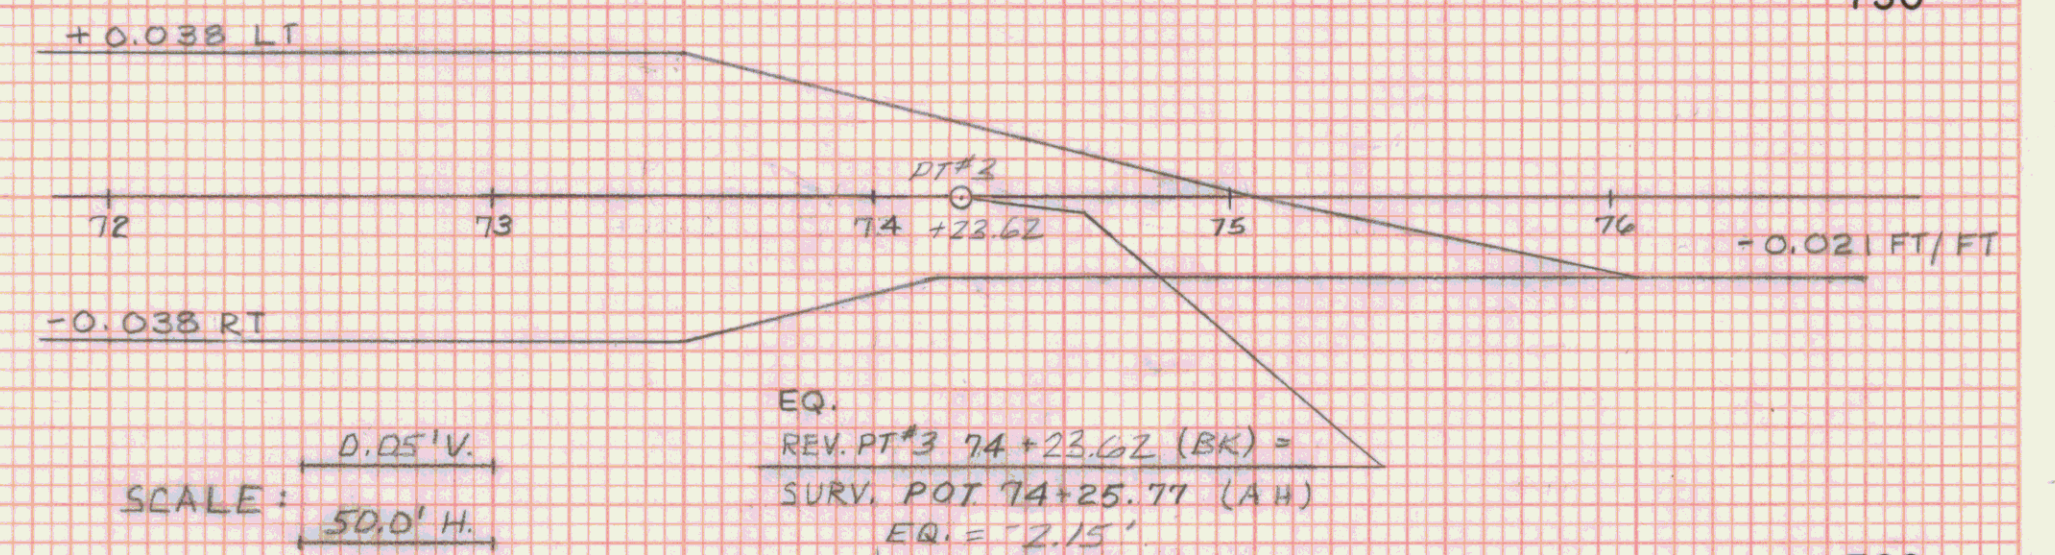

BANKING DIAGRAM

C = 300 Sq Ft
F = 13 Sq Ft
R = 0 Sq Ft

C = 257 Sq Ft
F = 15 Sq Ft
R = 0 Sq Ft

REV. STA. 74+00 LT
END EROSION MATTING

REV. STA. 73+75 LT
BEGIN SLOPE STABILIZATION
W/ TYPE I STONE

SURV. 74+00 = REV. 73+97.85

STA.	74+00	STA.	75+16
TOWN	MARSHFIELD		
PROJECT	F	NO.	028-3(28)
SHEET	135	OF	352
SHEETS			
HORIZ. AND VERT. SCALE			
0 10 20			
VT. SURVEY			
CONSULTANTS DATE 8/86			