


DATE: _____
BY: _____
SUPERVISOR: _____
PLOTTED: _____
SCALE: _____
AREA CHECKED: _____
NO. _____

DATE: 8/86
BY: VT. SURVEY CONSULTANTS
SUPERVISOR: BRYANT ASSOC.
PLOTTED: _____
SCALE: _____
AREA CHECKED: _____
NO. _____

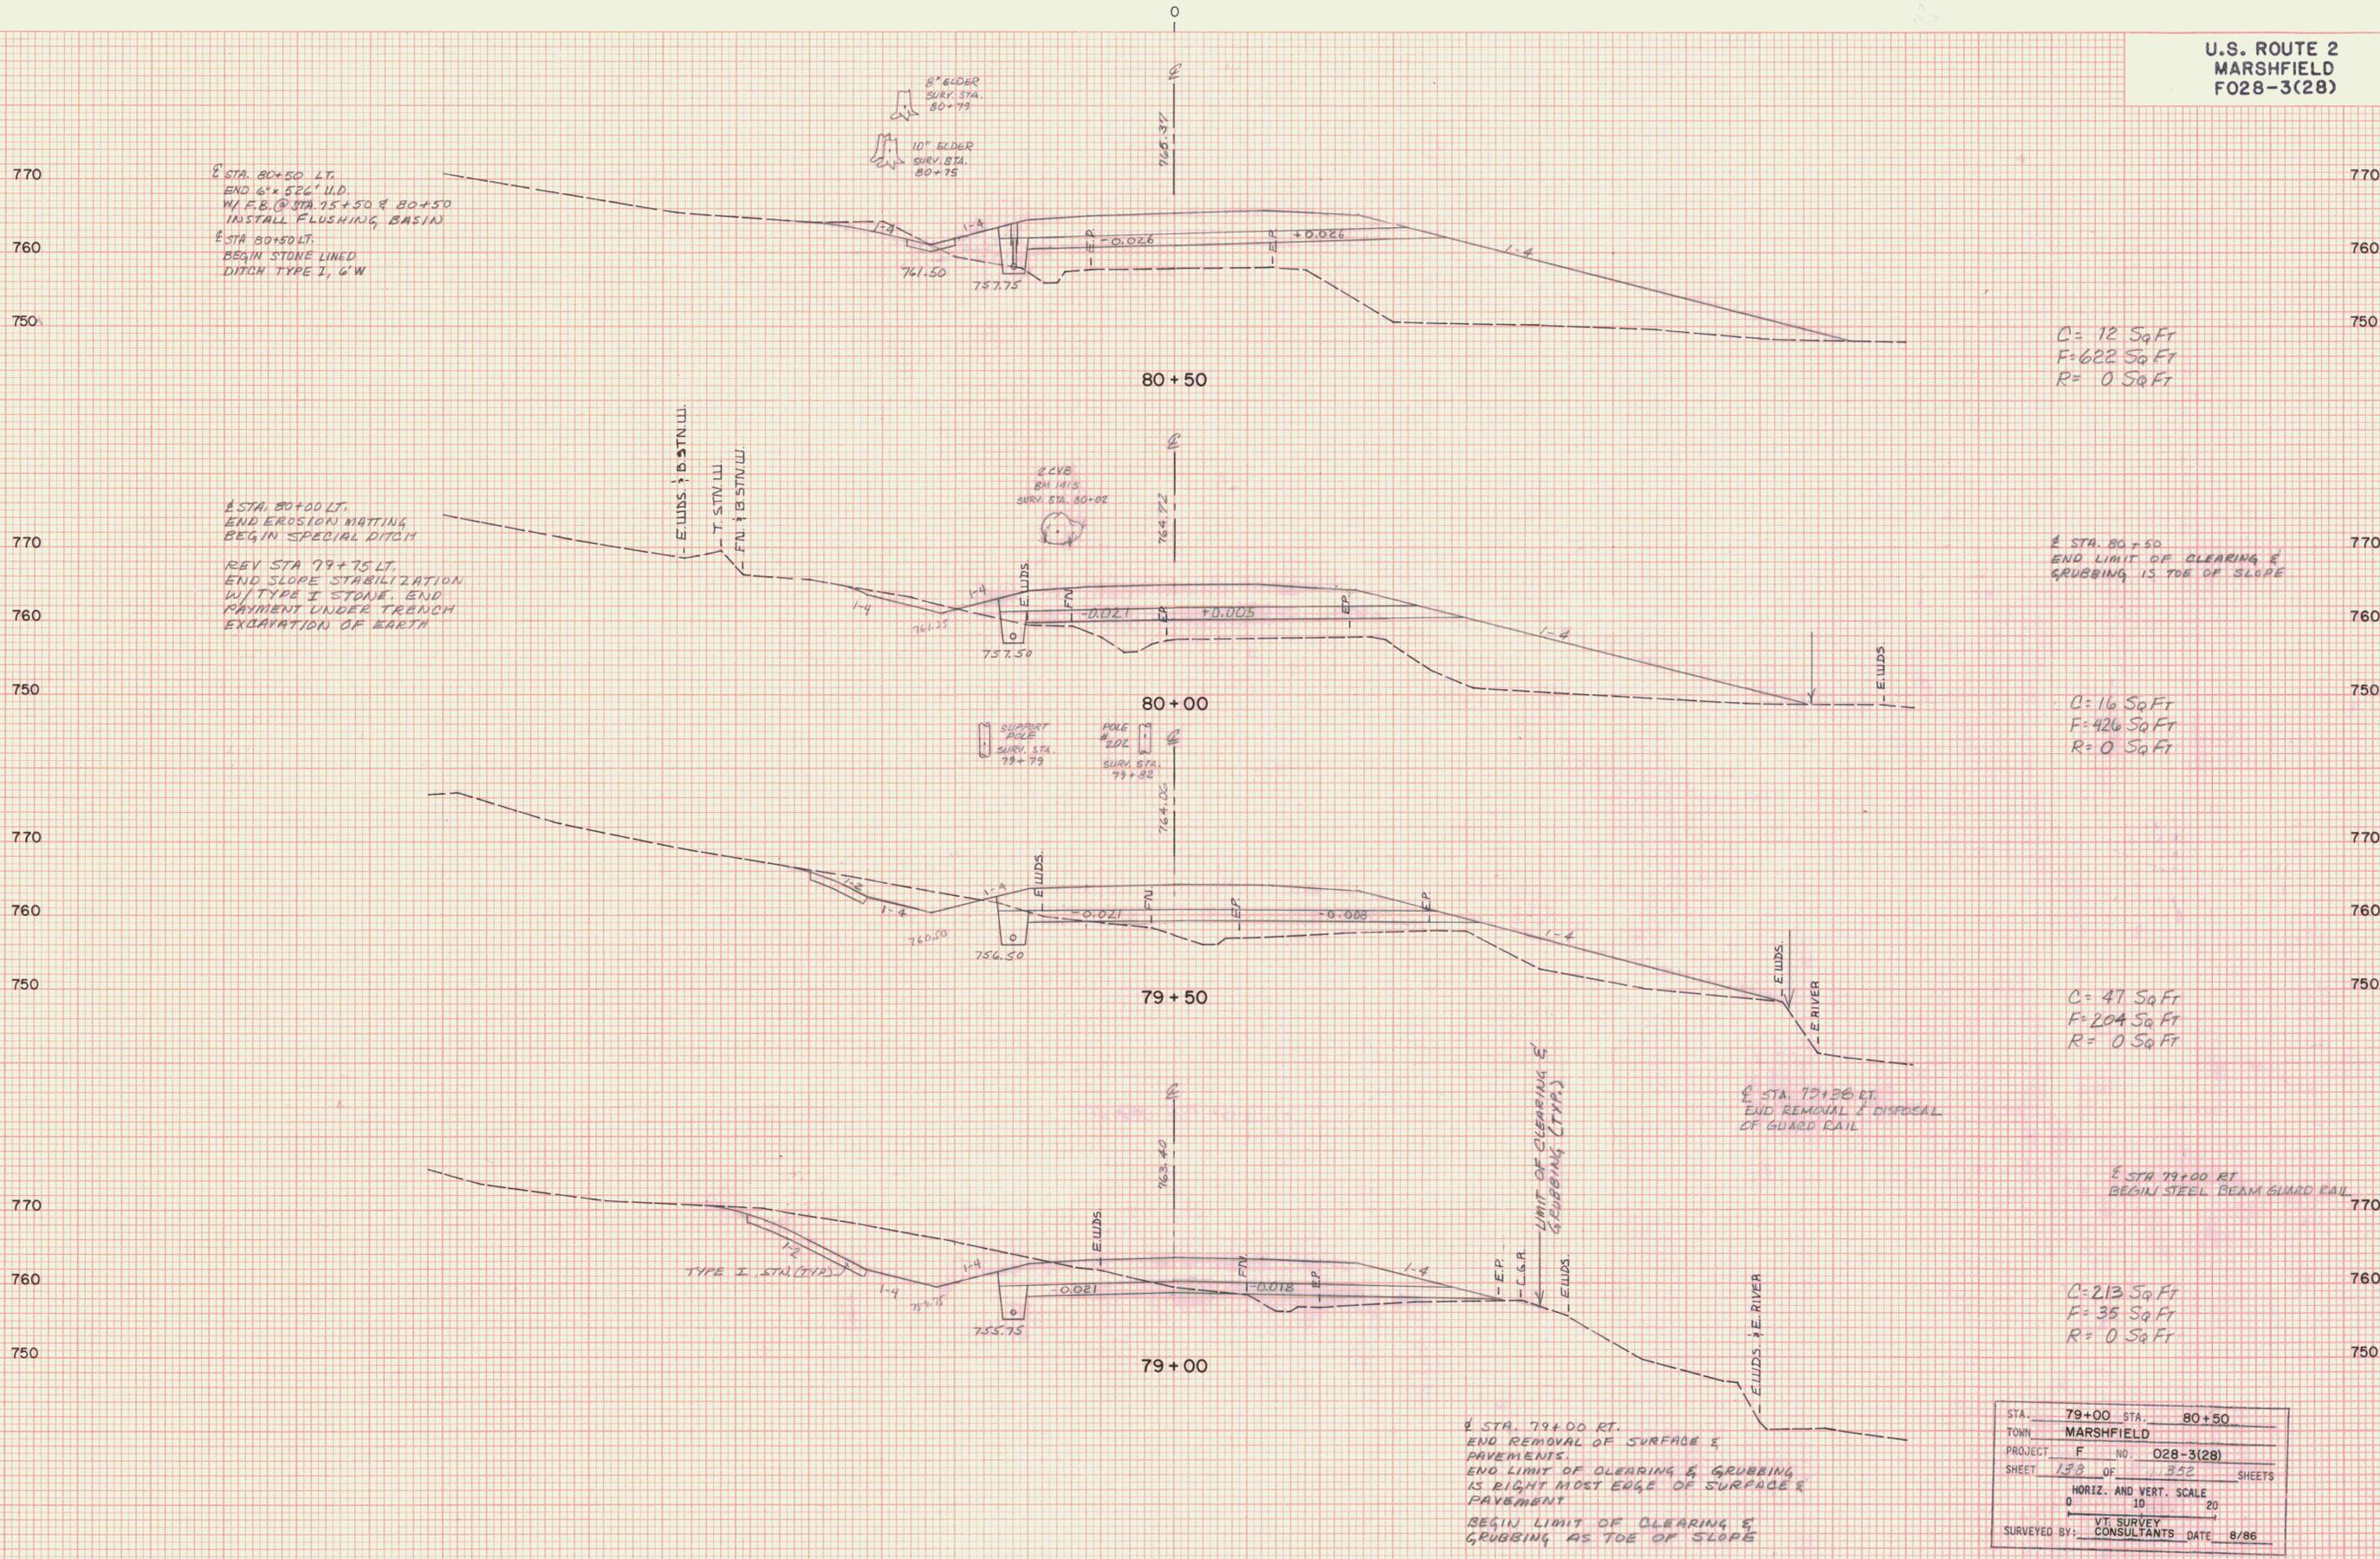

C= 12 Sq Ft
F= 622 Sq Ft
R= 0 Sq Ft

STA. 80+50
END LIMIT OF CLEARING &
GRUBBING IS TOE OF SLOPE

C= 16 Sq Ft
F= 426 Sq Ft
R= 0 Sq Ft

C= 47 Sq Ft
F= 204 Sq Ft
R= 0 Sq Ft

STA. 79+00 RT
BEGIN STEEL BEAM GUARD RAIL

C= 213 Sq Ft
F= 35 Sq Ft
R= 0 Sq Ft

STA. 79+00 RT.
END REMOVAL OF SURFACE &
PAVEMENTS.
END LIMIT OF CLEARING & GRUBBING
IS RIGHT MOST EDGE OF SURFACE &
PAVEMENT
BEGIN LIMIT OF CLEARING &
GRUBBING AS TOE OF SLOPE

STA.	79+00	STA.	80+50
TOWN	MARSHFIELD		
PROJECT	F NO. 028-3(28)		
SHEET	133	OF	152 SHEETS
HORIZ. AND VERT. SCALE			
0 10 20			
SURVEYED BY: VT. SURVEY CONSULTANTS DATE 8/86			