


DATE  
BY  
REVIEWED  
PLOTTED  
NOTE BOOK  
NO.

DATE  
BY  
VT SURVEY CONSULTANTS  
BRYANT ASSOC.  
NO.

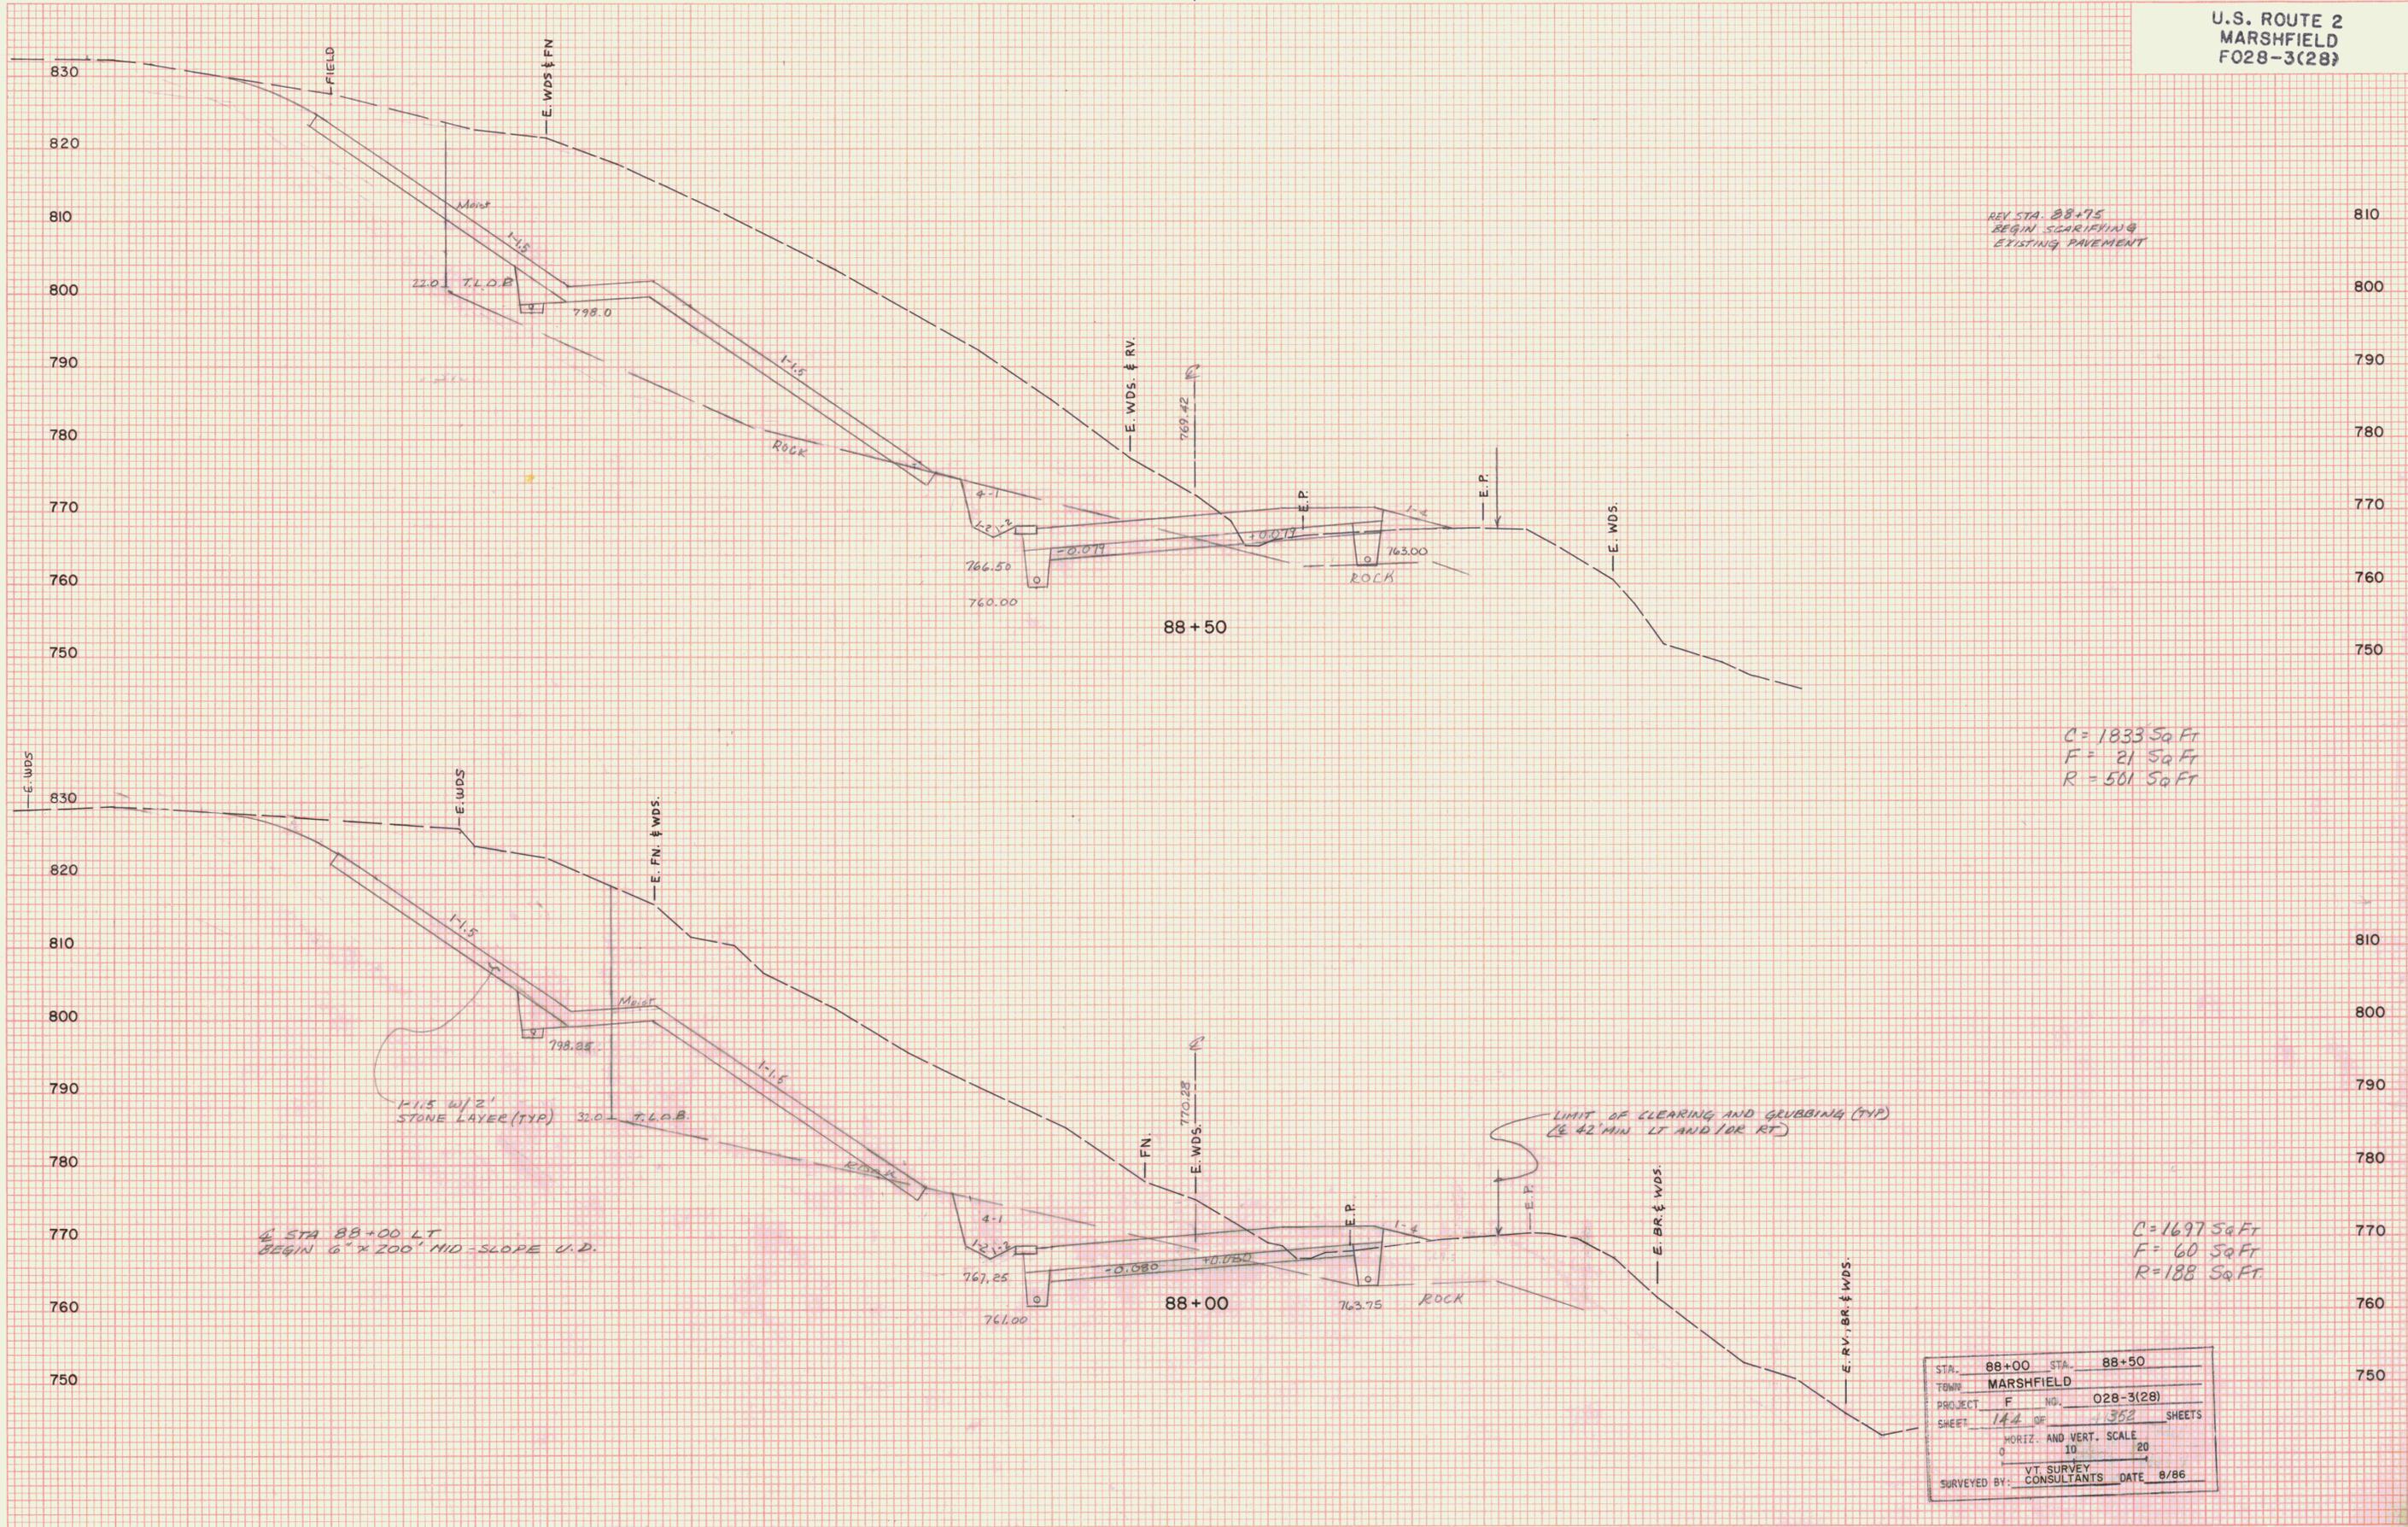

REV STA. 88+75  
BEGIN SCARIFYING  
EXISTING PAVEMENT

C = 1833 Sq Ft  
F = 21 Sq Ft  
R = 501 Sq Ft

LIMIT OF CLEARING AND GRUBBING (TYP)  
(42' MIN LT AND 100' RT)

C = 1697 Sq Ft  
F = 60 Sq Ft  
R = 188 Sq Ft

STA.	88+00	STA.	88+50
TOWN	MARSHFIELD		
PROJECT	F	NO.	028-3(28)
SHEET	144	OF	1582 SHEETS
HORIZ. AND VERT. SCALE			
0 10 20			
VT SURVEY CONSULTANTS DATE 8/86			