


DATE: _____ BY: _____
 REVISIONS: _____
 ACTED: _____
 TEMPLATE: _____
 AREA: _____
 CHECKED: _____
 NO. _____

VT. SURVEY CONSULTANTS
 BRYANT ASSOC.
 5/86
 ORIGINAL SURVEY
 NOTE BOOK
 NO. _____

T.H. #57 UNION RIVER RD.
 REV. P.O.T. 95+25.71, 20' RT
 BEGIN APPROACH CONSTRUCTION

U.S. ROUTE 2
 MARSHFIELD
 F028-3(28)

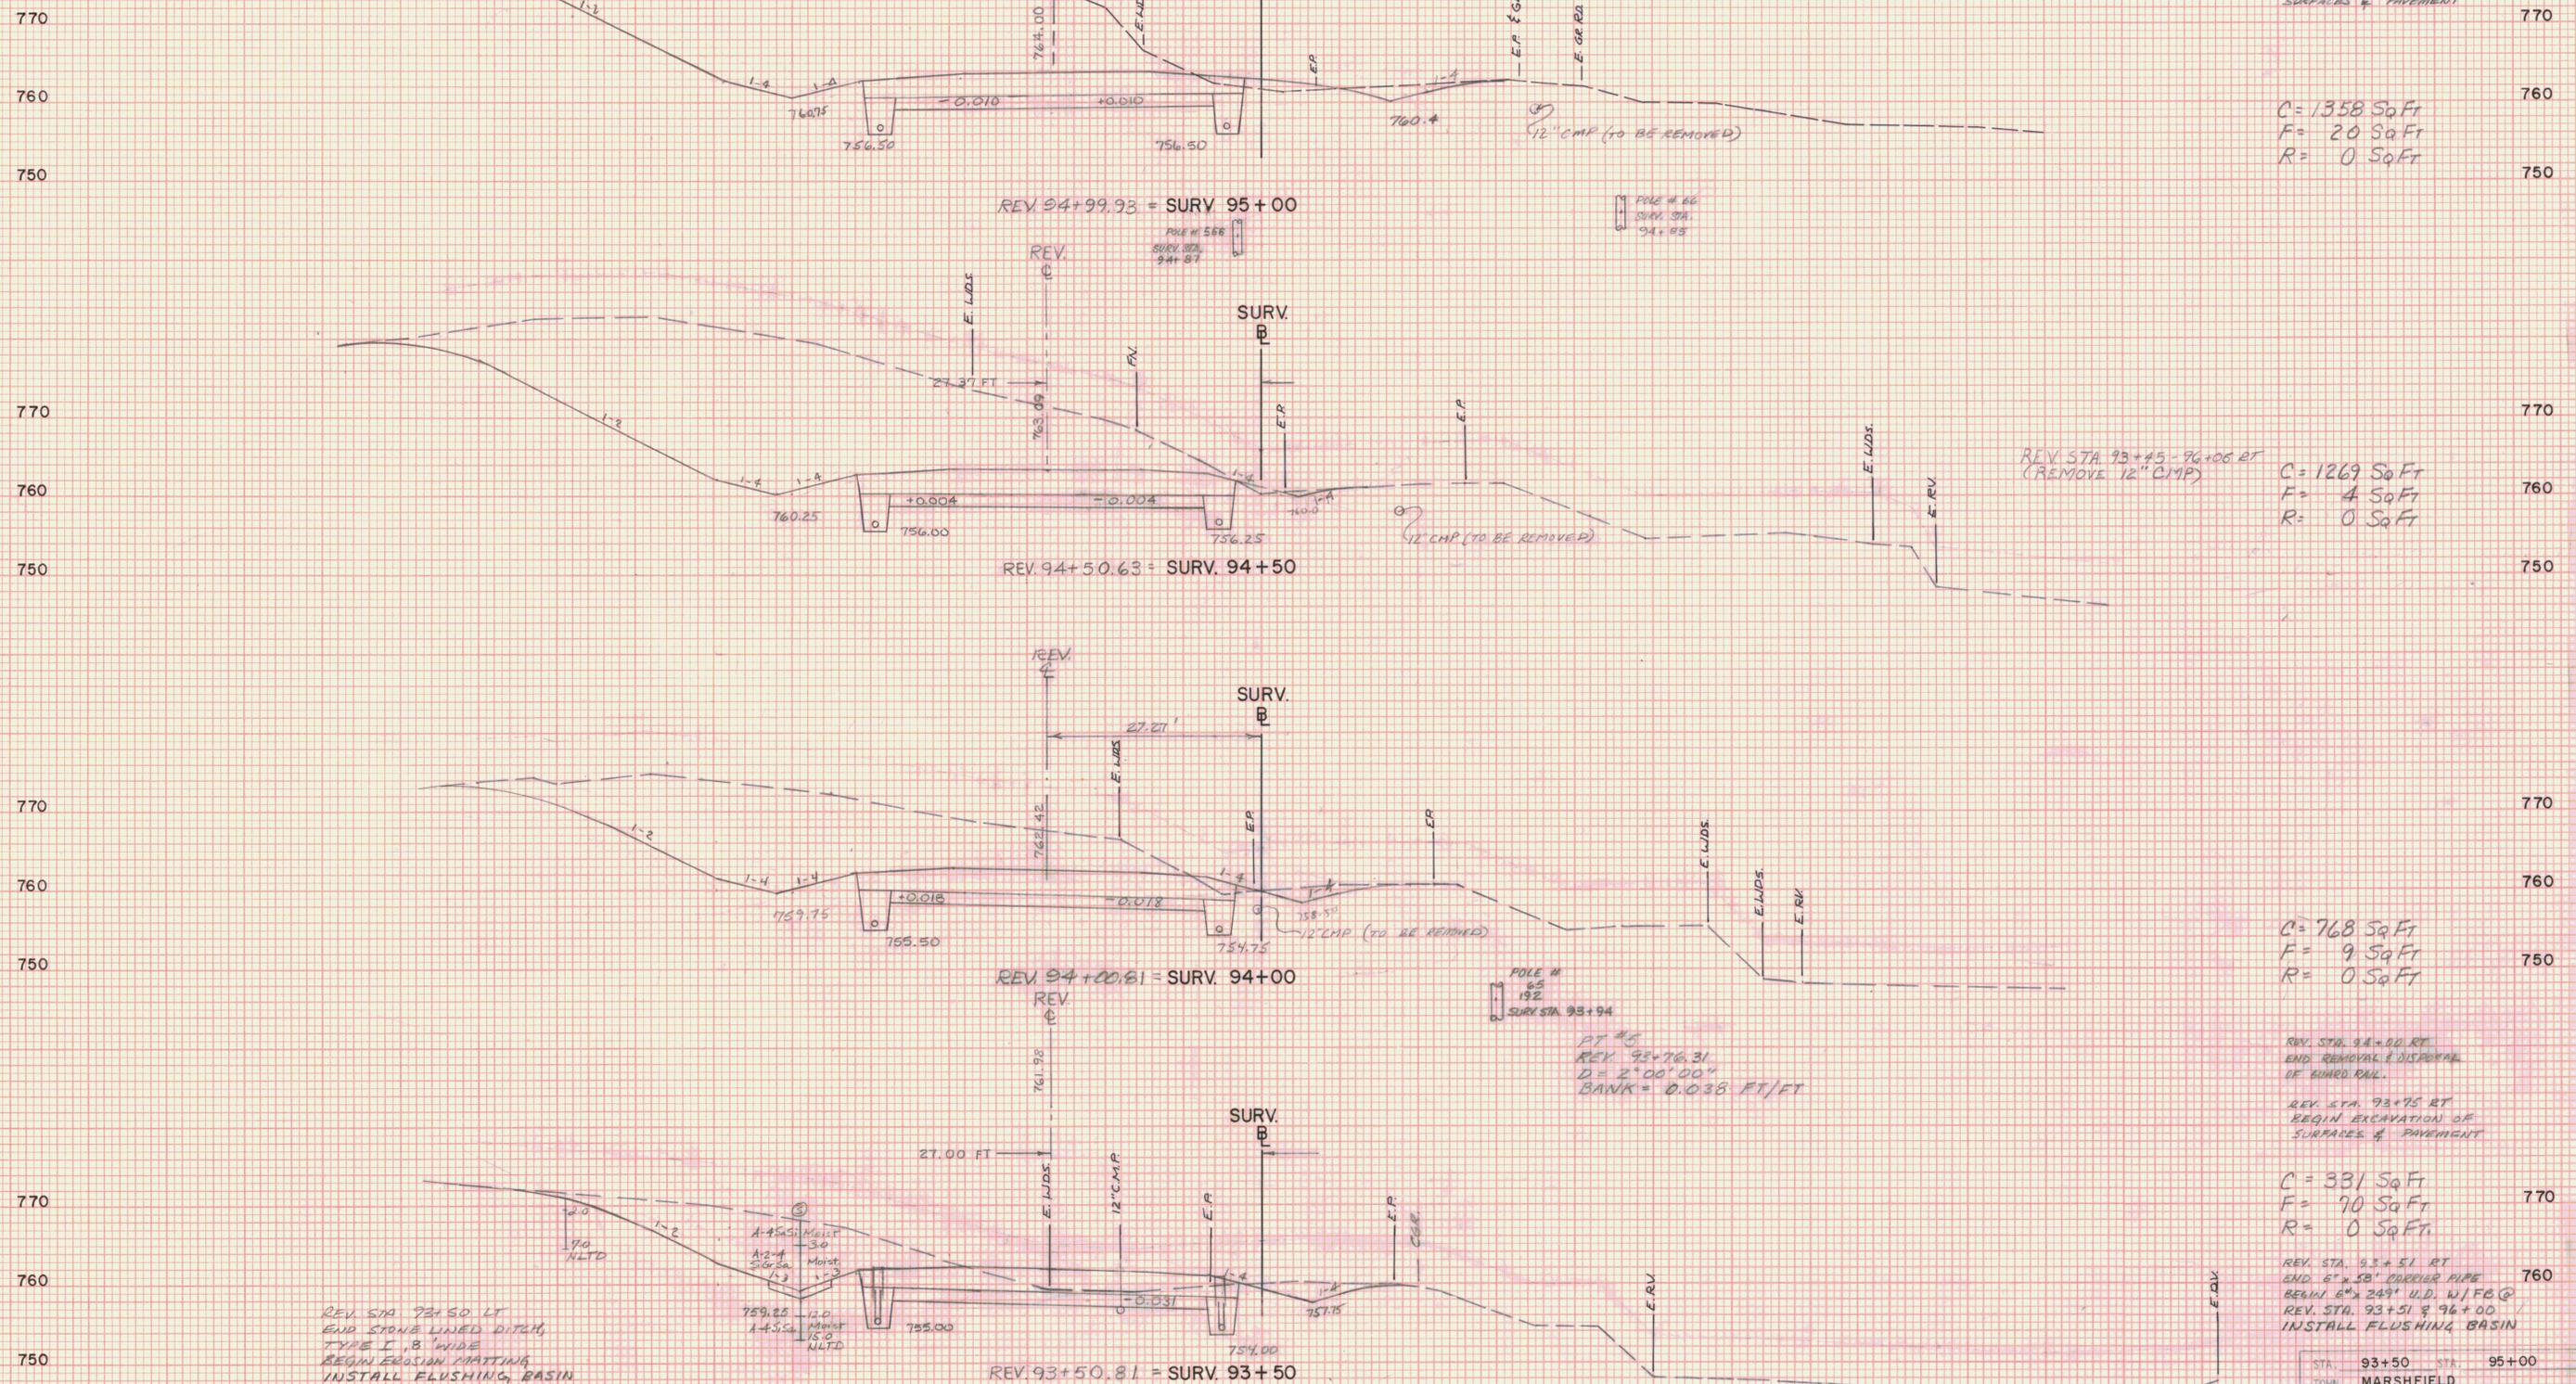

REV. STA. 94+90 RT
 END EXCAVATION OF
 SURFACES & PAVEMENT

C = 1358 Sq Ft
 F = 20 Sq Ft
 R = 0 Sq Ft

REV. STA. 93+45 - 96+06 RT
 (REMOVE 12\"/>

C = 1269 Sq Ft
 F = 4 Sq Ft
 R = 0 Sq Ft

C = 768 Sq Ft
 F = 9 Sq Ft
 R = 0 Sq Ft

REV. STA. 94+00 RT
 END REMOVAL & DISPOSAL
 OF GUARD RAIL.

REV. STA. 93+75 RT
 BEGIN EXCAVATION OF
 SURFACES & PAVEMENT

C = 331 Sq Ft
 F = 90 Sq Ft
 R = 0 Sq Ft

REV. STA. 93+51 RT
 END 6\"/>

REV. STA. 93+50 LT
 END STONE LINED DITCH,
 TYPE I, 8' WIDE
 BEGIN EROSION MATTING,
 INSTALL FLUSHING BASIN

REV. STA. 93+40, 33' LT,
 BEGIN 6\"/>

STA.	93+50	STA.	95+00
TOWN	MARSHFIELD		
PROJECT	F	NO.	028-3(28)
SHEET	149	OF	252
HORIZ. AND VERT. SCALE			
1\"/>			