



DATE _____ BY _____
FINAL SURVEY
NOTE BOOK NO. _____
REVISIONS:
NO. DATE BY AREA CHECKED

DATE 8/86 BY B/S/B
UT SURVEY CONSULTANTS
DESIGN ASSOC.
ORIGINAL SURVEY
NOTE BOOK NO. _____
REVISIONS:
NO. DATE BY AREA CHECKED

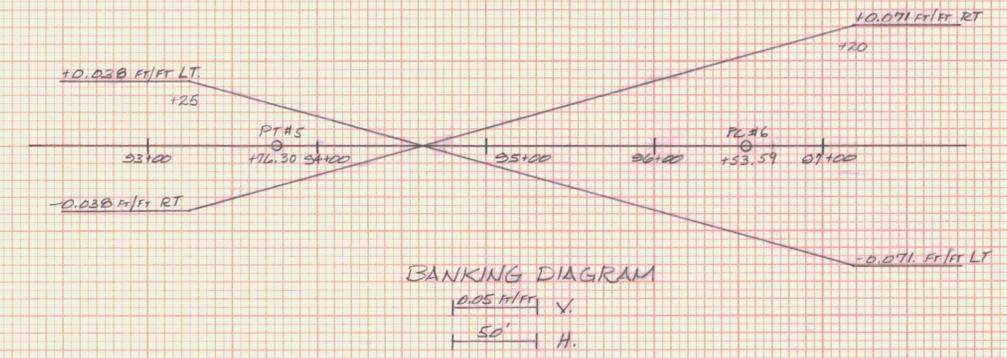


REV. STA. 96+00 RT.
END 6" x 24" U.D. W/FB @
REV. STA. 93+51 & 94+00
INSTALL FLUSHING BASIN
C = 1242 Sq Ft
F = 57 Sq Ft
R = 0 Sq Ft

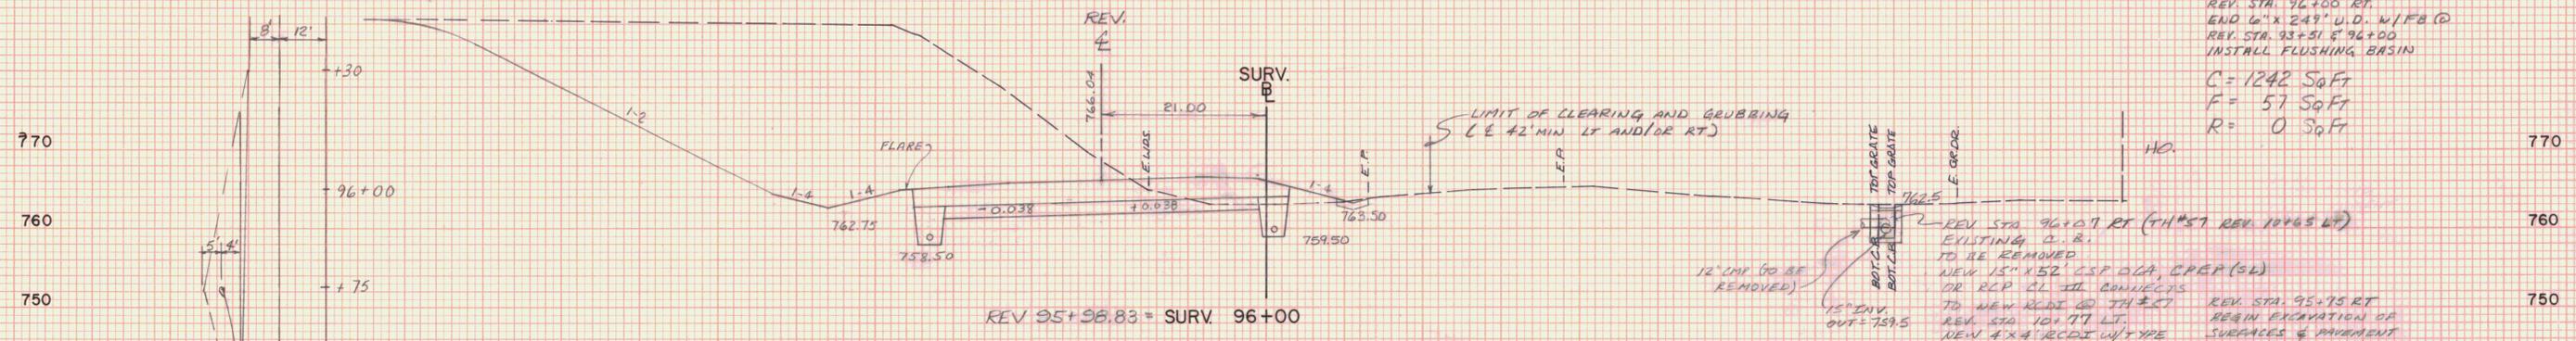

REV. STA. 96+07 RT (TH#57 REV. 10+65 LT)
EXISTING C.R.
TO BE REMOVED
NEW 15" x 52" CSP DIA. C/P (56)
OR RCP CL TH CONNECTS
TO NEW RCDI @ TH#57
REV. STA. 10+77 LT
NEW 4' x 4' RCDI W/TYPE
A GRATE @ INLET
REV. STA. 95+95 RT
BEGIN EXCAVATION OF
SURFACES & PAVEMENT

GUARD RAIL FLARE DETAIL
SCALE: 1"=20'

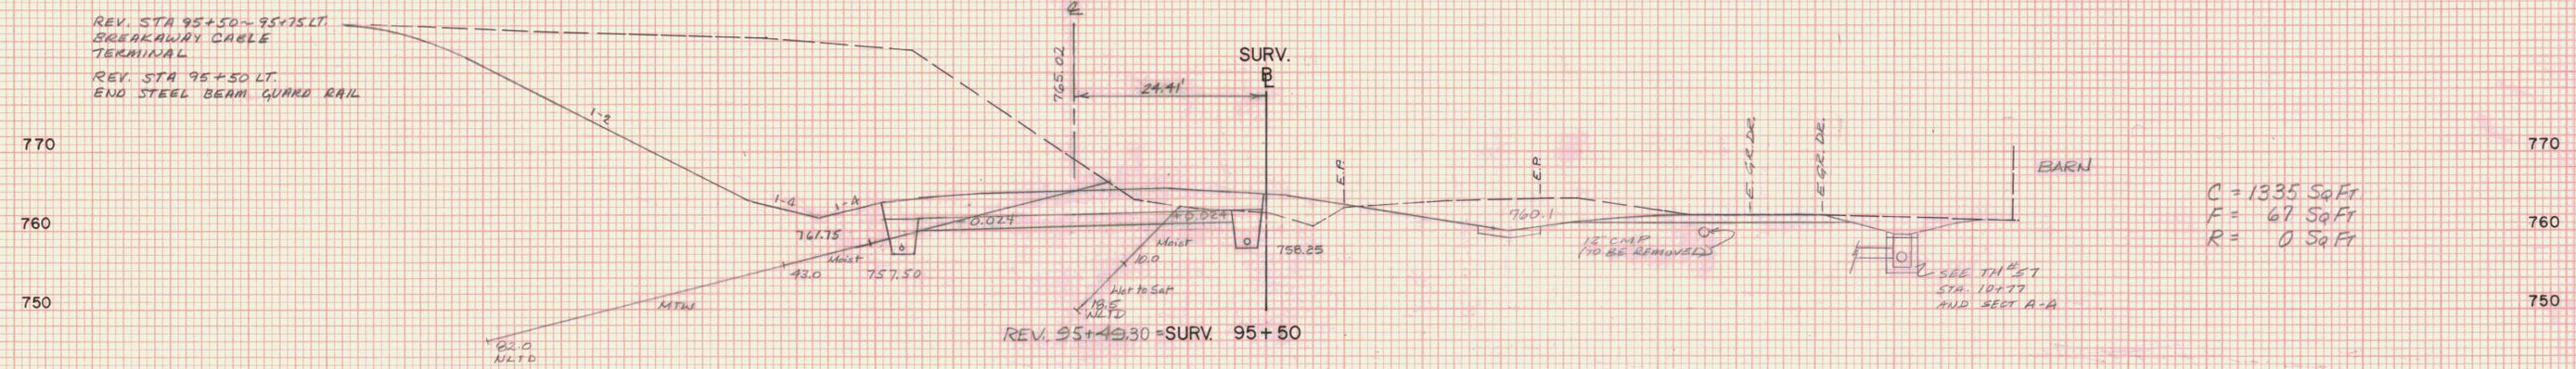

C = 1335 Sq Ft
F = 67 Sq Ft
R = 0 Sq Ft

| | |
|---|---------------|
| STA. 95+50 | STA. 96+00 |
| TOWN MARSHFIELD | |
| PROJECT F | NO. 028-3(28) |
| SHEET 150 | OF 352 SHEETS |
| HORIZ. AND VERT. SCALE 1" = 10' 1" = 20' | |
| SURVEYED BY: VERMONT SURVEY CONSULTANTS DATE 8/86 | |