


DATE _____
BY _____
SURVEYED BY _____
DRAWN BY _____
CHECKED BY _____
NO. _____

VT. SURVEY CONSULTANTS
BRYANT ASSOC.
DATE 8/86
9/86

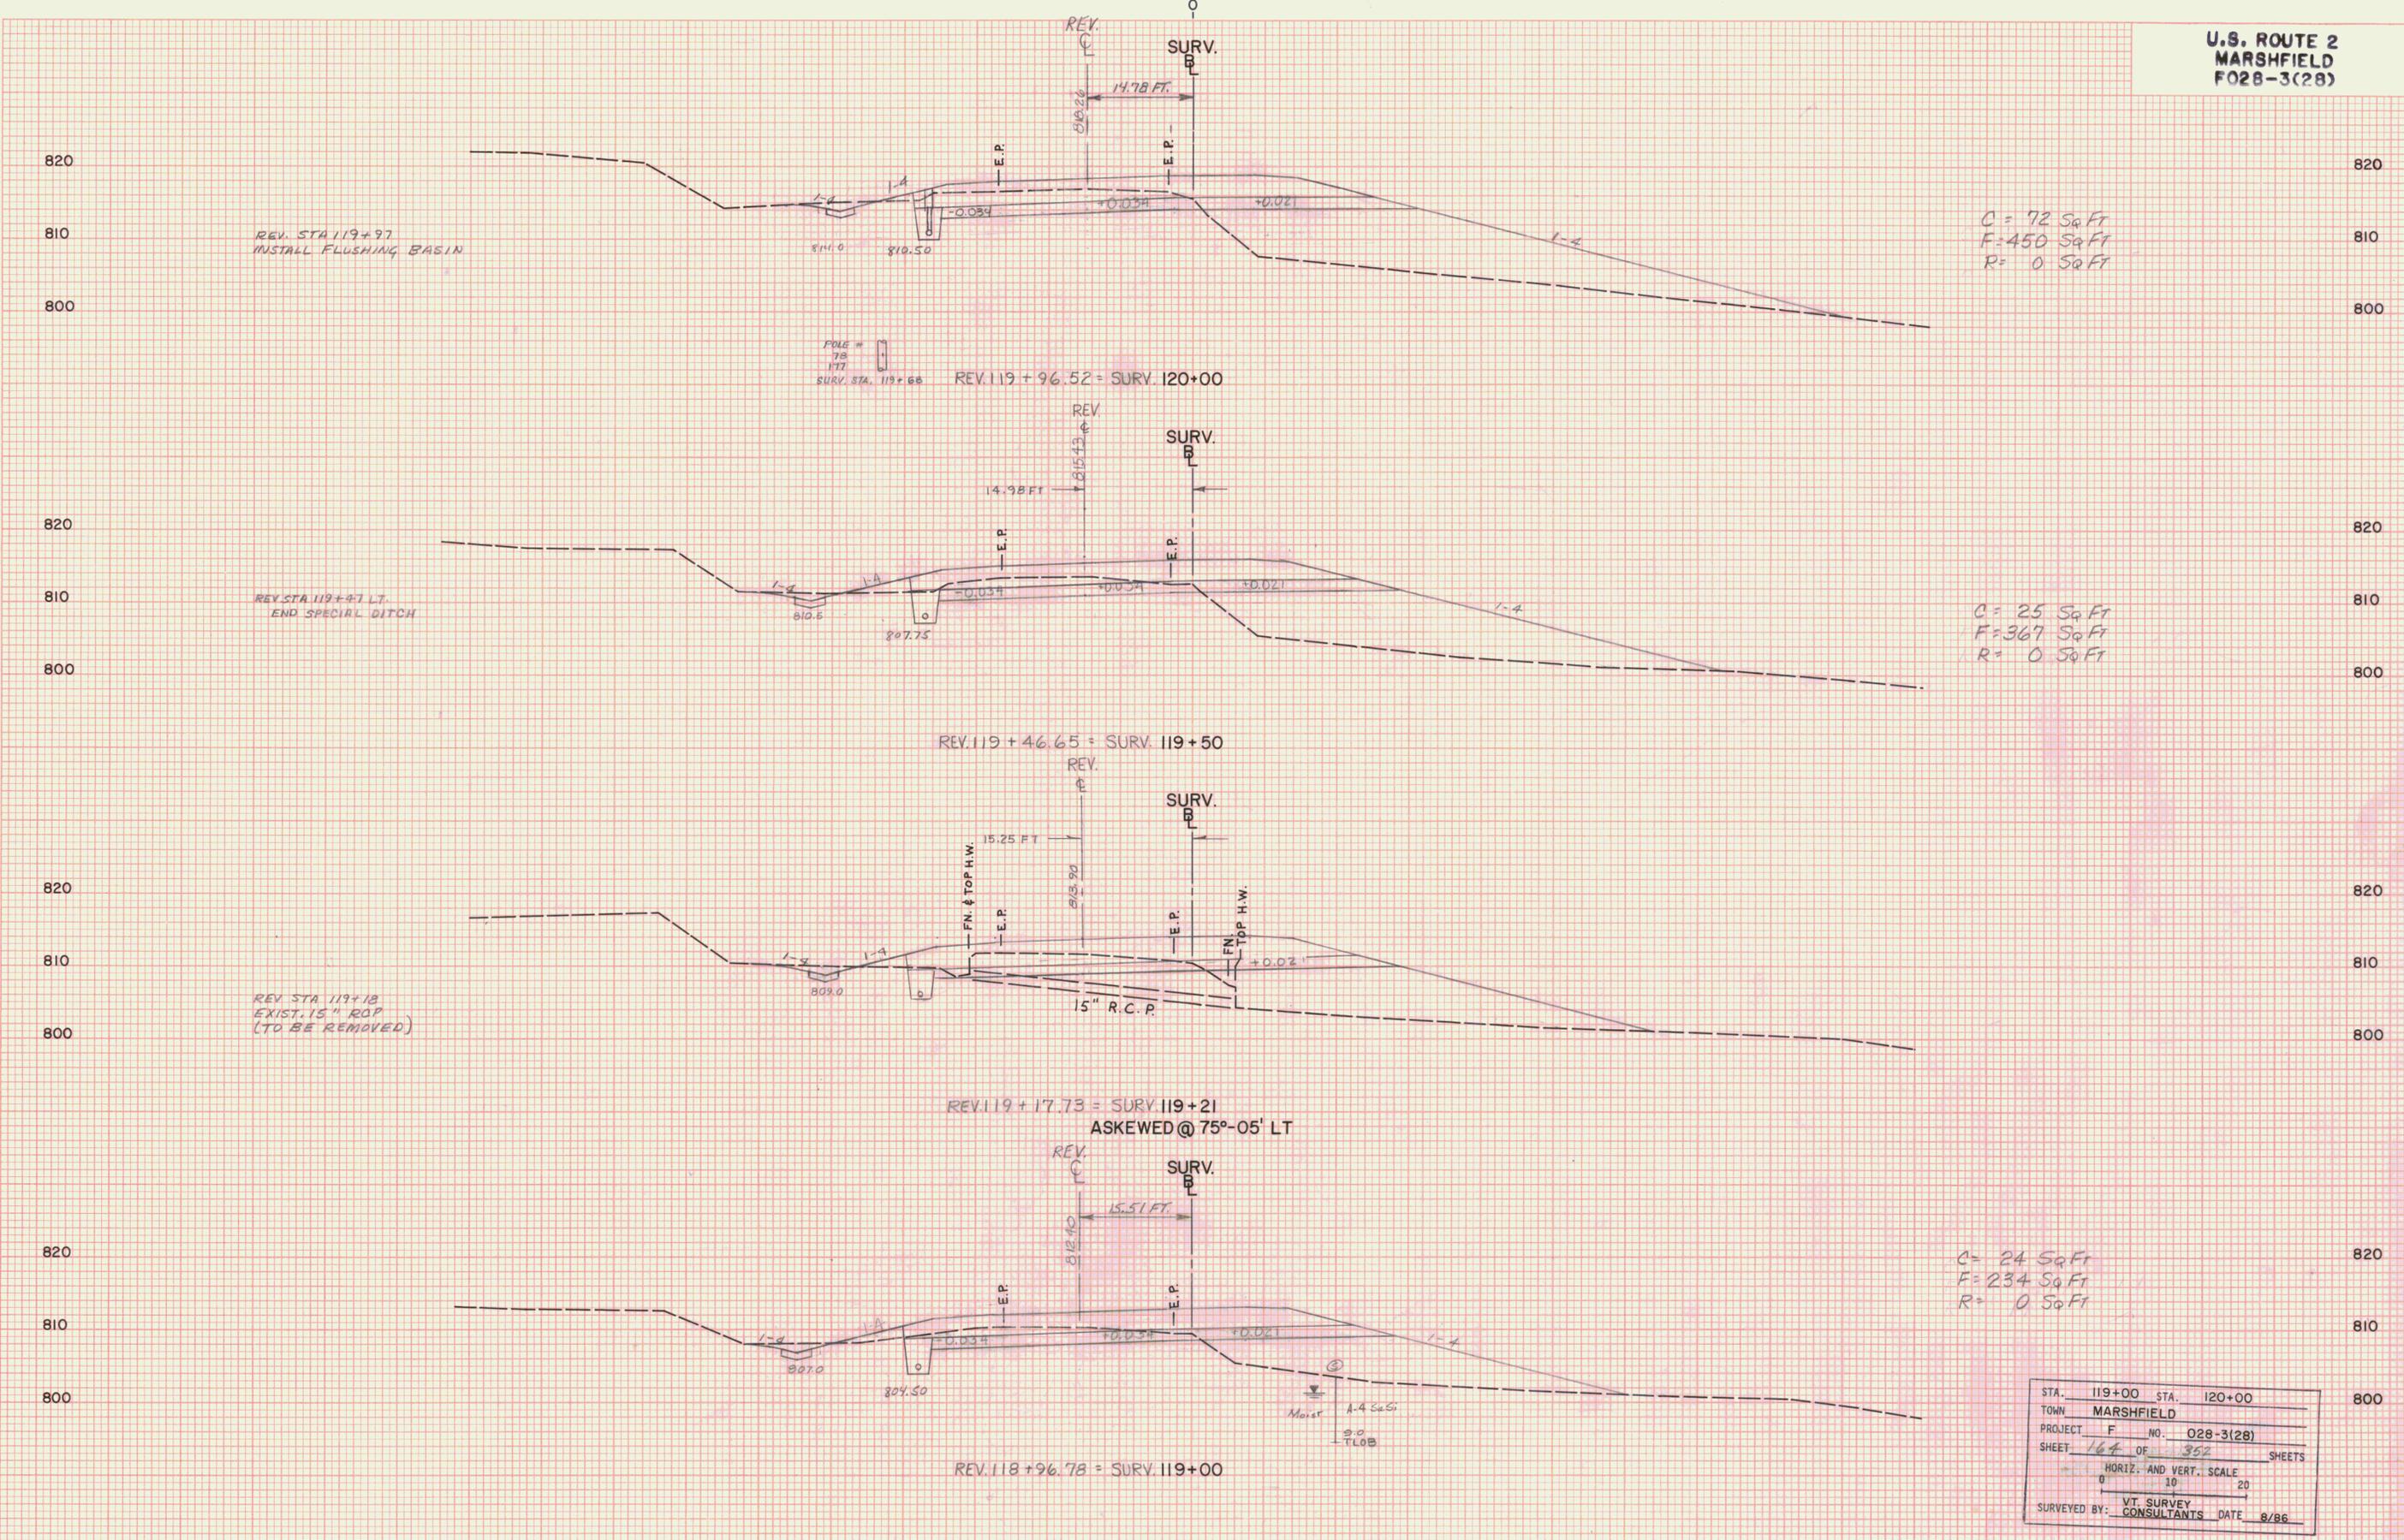

C = 72 Sq Ft
F = 450 Sq Ft
R = 0 Sq Ft

C = 25 Sq Ft
F = 367 Sq Ft
R = 0 Sq Ft

C = 24 Sq Ft
F = 234 Sq Ft
R = 0 Sq Ft

STA.	119+00	STA.	120+00
TOWN	MARSHFIELD		
PROJECT	F	NO.	02B-3(2B)
SHEET	164	OF	352
HORIZ. AND VERT. SCALE			
1" = 10'			
VT. SURVEY CONSULTANTS DATE 8/86			