


REV. STA. 136+67 LT.  
END REMOVAL & DISPOSAL  
OF GUARD RAIL.  
  
REV. STA. 136+44 LT.  
BEGIN STONE LINED DITCH,  
TYPE I, 8' WIDE

REV. STA. 136+32 LT.  
EXIST. 12" ROP AND D.I.  
(TO BE RETAINED)

REV. STA. 136+12 LT.  
BEGIN REMOVAL AND  
DISPOSAL OF GUARD RAIL


REV. STA. 135+95 LT.  
BEGIN REMOVAL OF EXIST.  
ROADWAY TO BE PAID FOR  
UNDER COMMON EXCAVATION

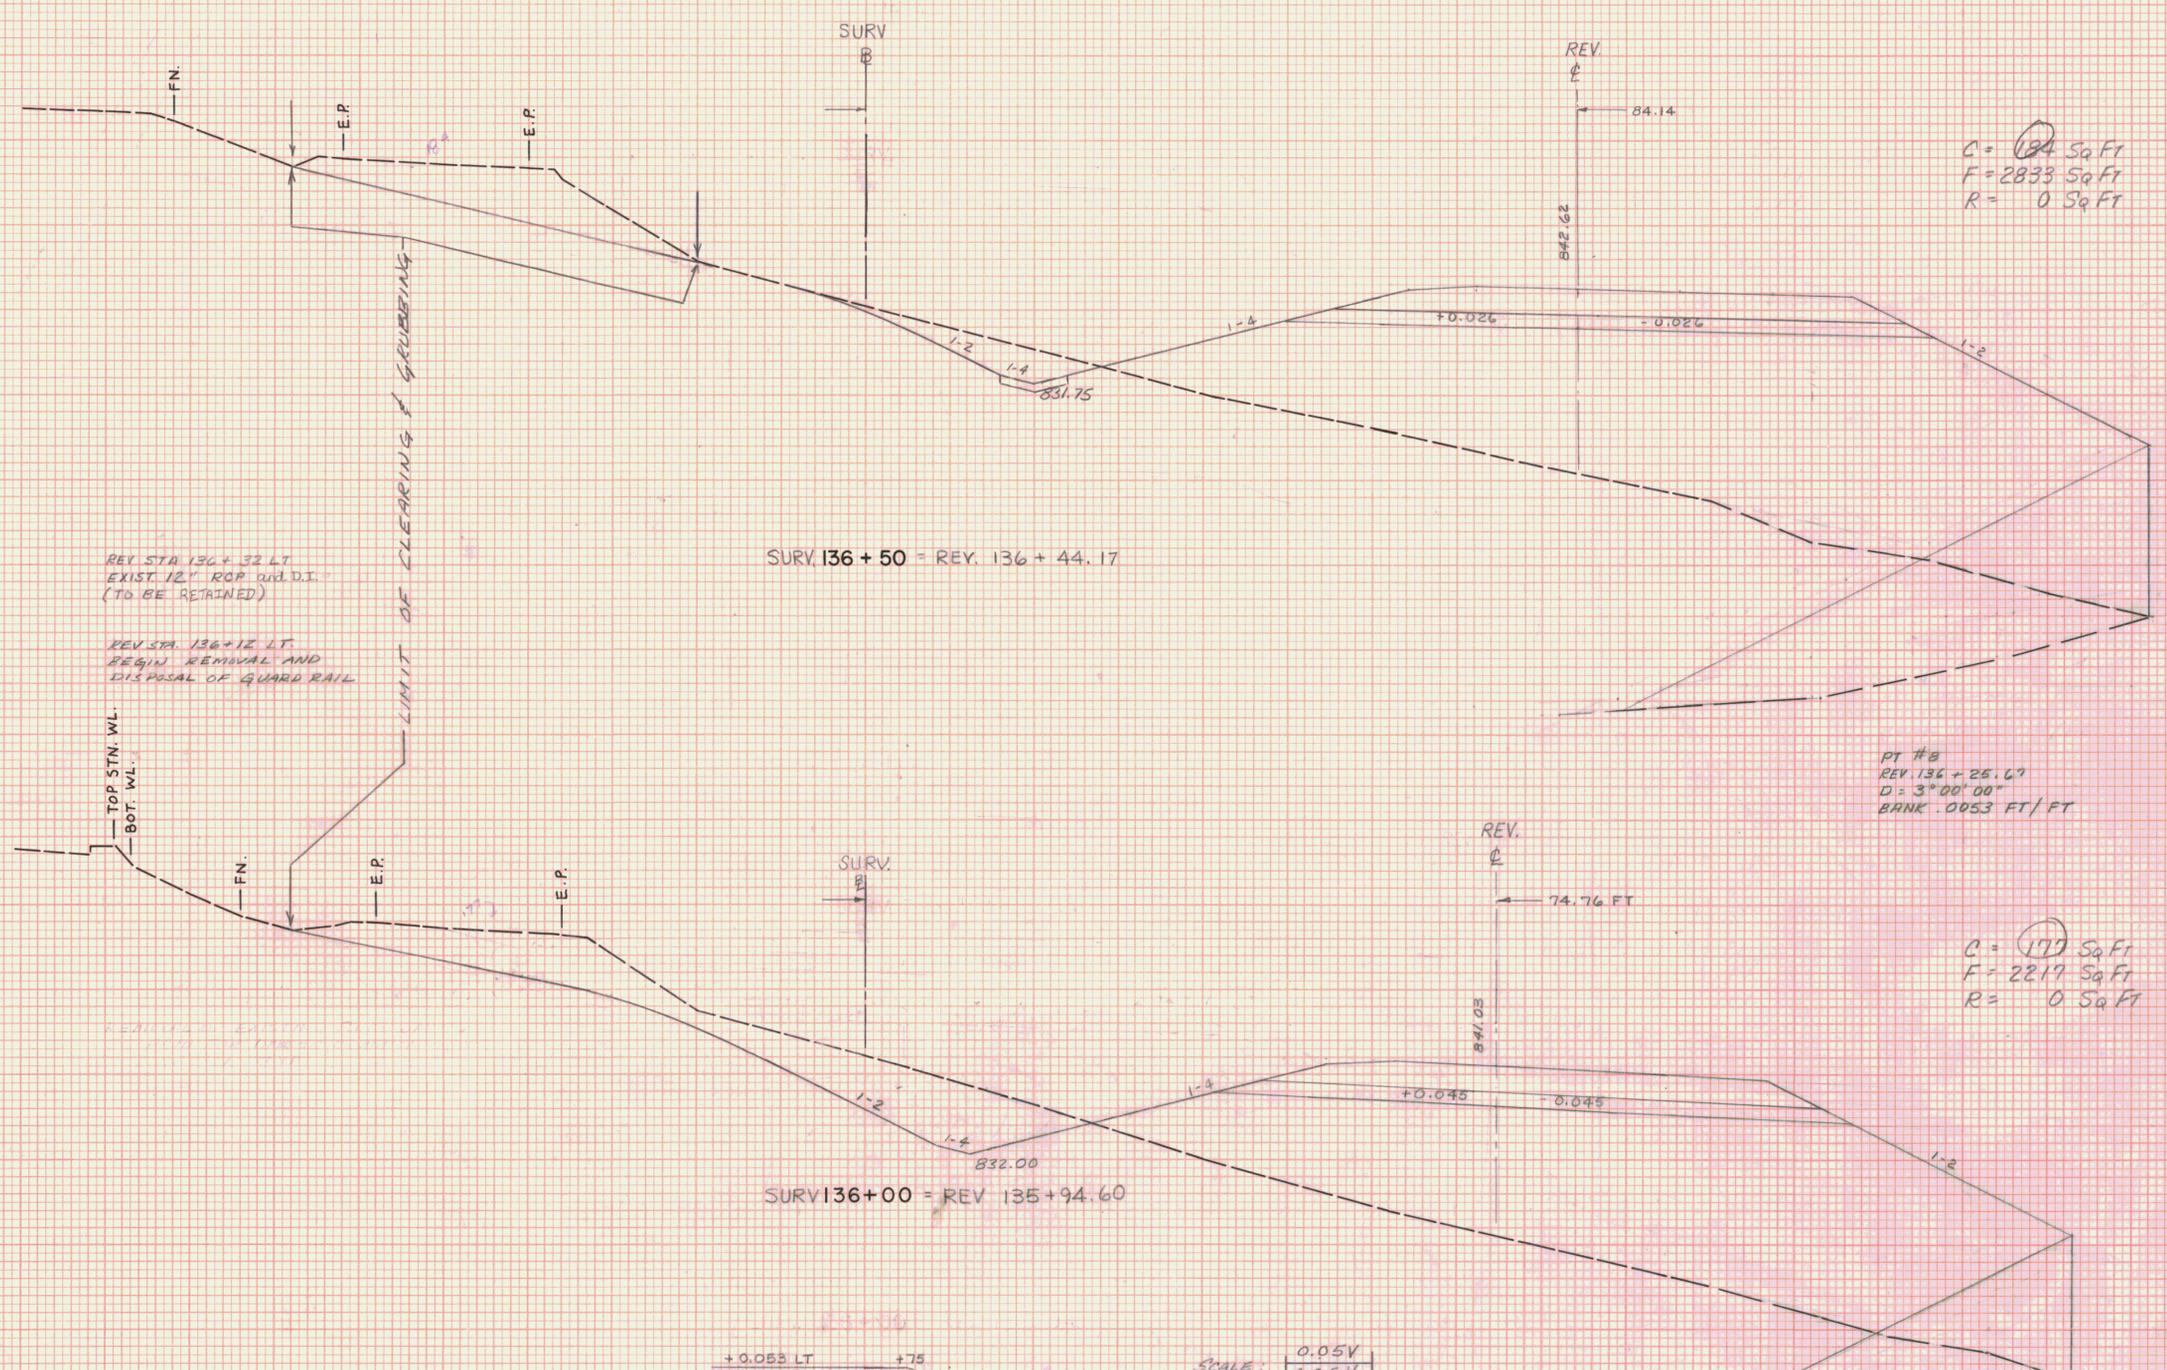

C = 124 Sq Ft  
F = 2833 Sq Ft  
R = 0 Sq Ft

PT #8  
REV. 136+25.67  
D = 3" 00' 00"  
BANK .0053 FT/FT

C = 177 Sq Ft  
F = 2217 Sq Ft  
R = 0 Sq Ft

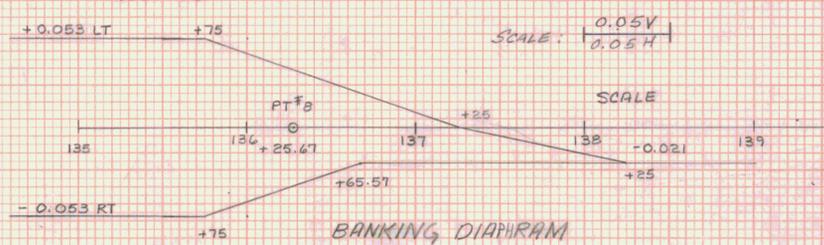

STA.	136+00	STA.	136+50
TOWN	MARSHFIELD		
PROJECT	F	NO.	028-3(28)
SHEET	176	OF	1352 SHEETS
HORIZ. AND VERT. SCALE			
0 10 20			
VT. SURVEY			
SURVEYED BY: CONSULTANTS DATE 10/86			

DATE  
BY  
REVIEWED  
PLOTTED  
AREA  
NO.  
FINAL SURVEY NOTE BOOK

DATE 10/86  
BY VT. SURVEY CONSULTANTS  
PLOTTED BY BRYANT ASSOC.  
AREA  
NO.  
ORIGINAL SURVEY NOTE BOOK