


DATE _____
BY _____
SURVEYED BY _____
NOTE BOOK NO. _____
AREA CHECKED _____

DATE _____
BY _____
SURVEYED BY _____
NOTE BOOK NO. _____
AREA CHECKED _____

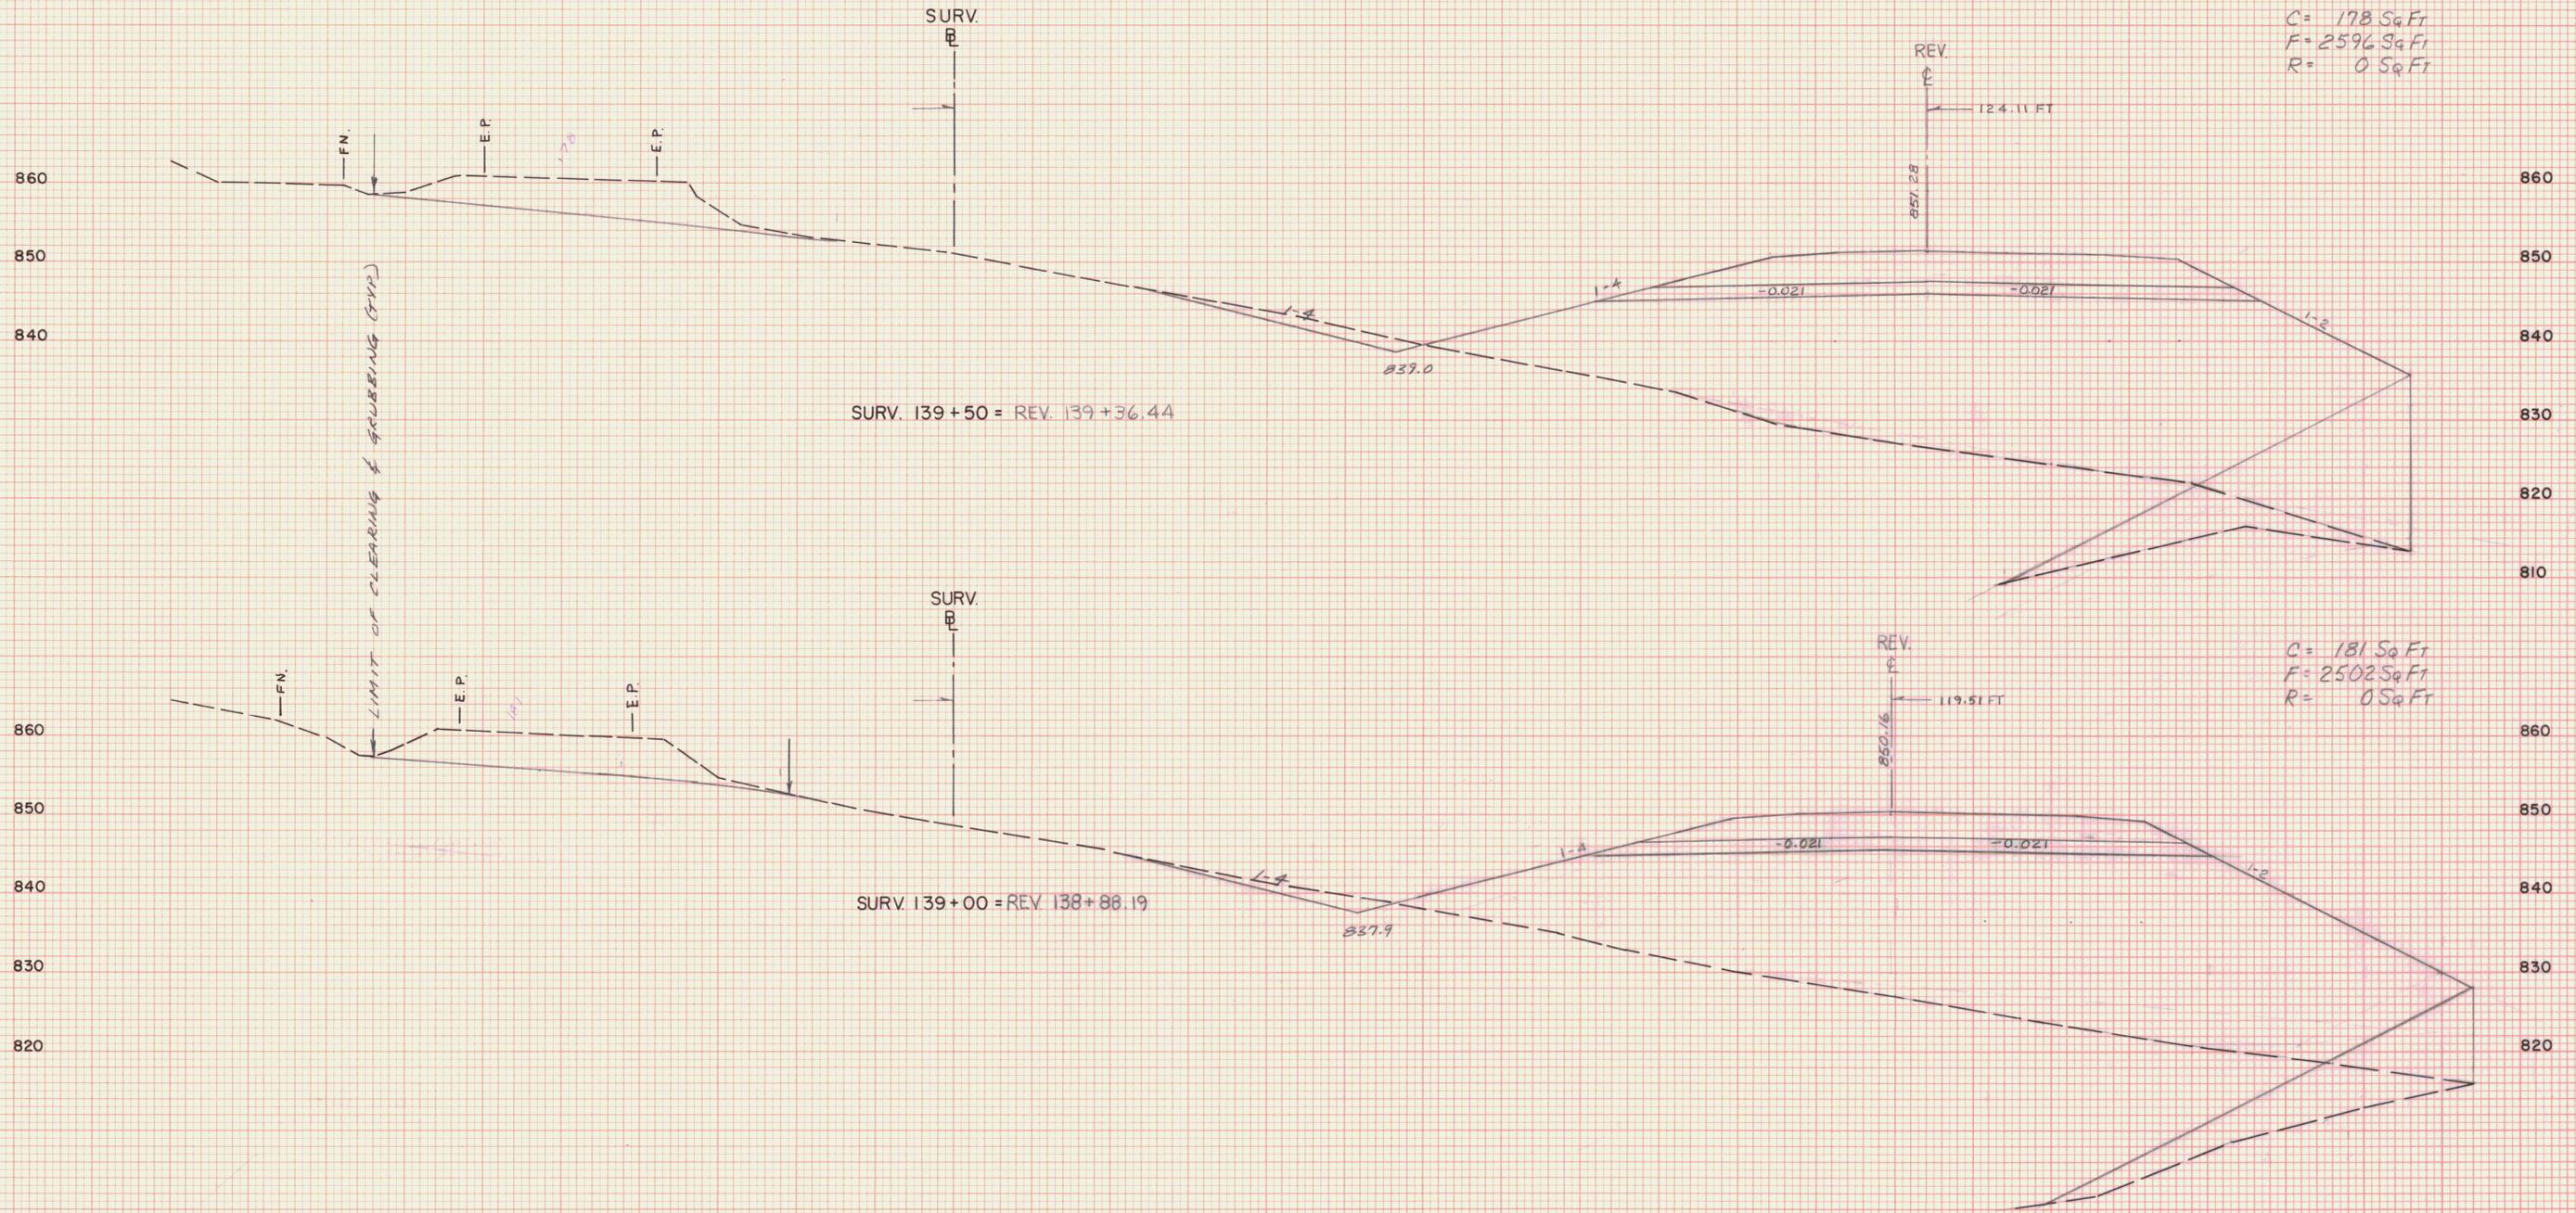

C = 178 Sq Ft
F = 2596 Sq Ft
R = 0 Sq Ft

C = 181 Sq Ft
F = 2502 Sq Ft
R = 0 Sq Ft

STA. 139+00	STA. 139+50
TOWN MARSHFIELD	
PROJECT F	NO. 028-3(28)
SHEET 181	OF 182 SHEETS
HORIZ. AND VERT. SCALE 1" = 20'	
VT. SURVEY	
SURVEYED BY: CONSULTANTS	DATE 10/86