


FINAL SURVEY  
NO. \_\_\_\_\_  
DATE \_\_\_\_\_  
BY \_\_\_\_\_  
SURVEYED \_\_\_\_\_  
PLOTTED \_\_\_\_\_  
CHECKED \_\_\_\_\_  
AREAS CHECKED \_\_\_\_\_

ORIGINAL SURVEY  
NO. \_\_\_\_\_  
DATE \_\_\_\_\_  
BY \_\_\_\_\_  
SURVEYED \_\_\_\_\_  
PLOTTED \_\_\_\_\_  
CHECKED \_\_\_\_\_  
AREAS CHECKED \_\_\_\_\_

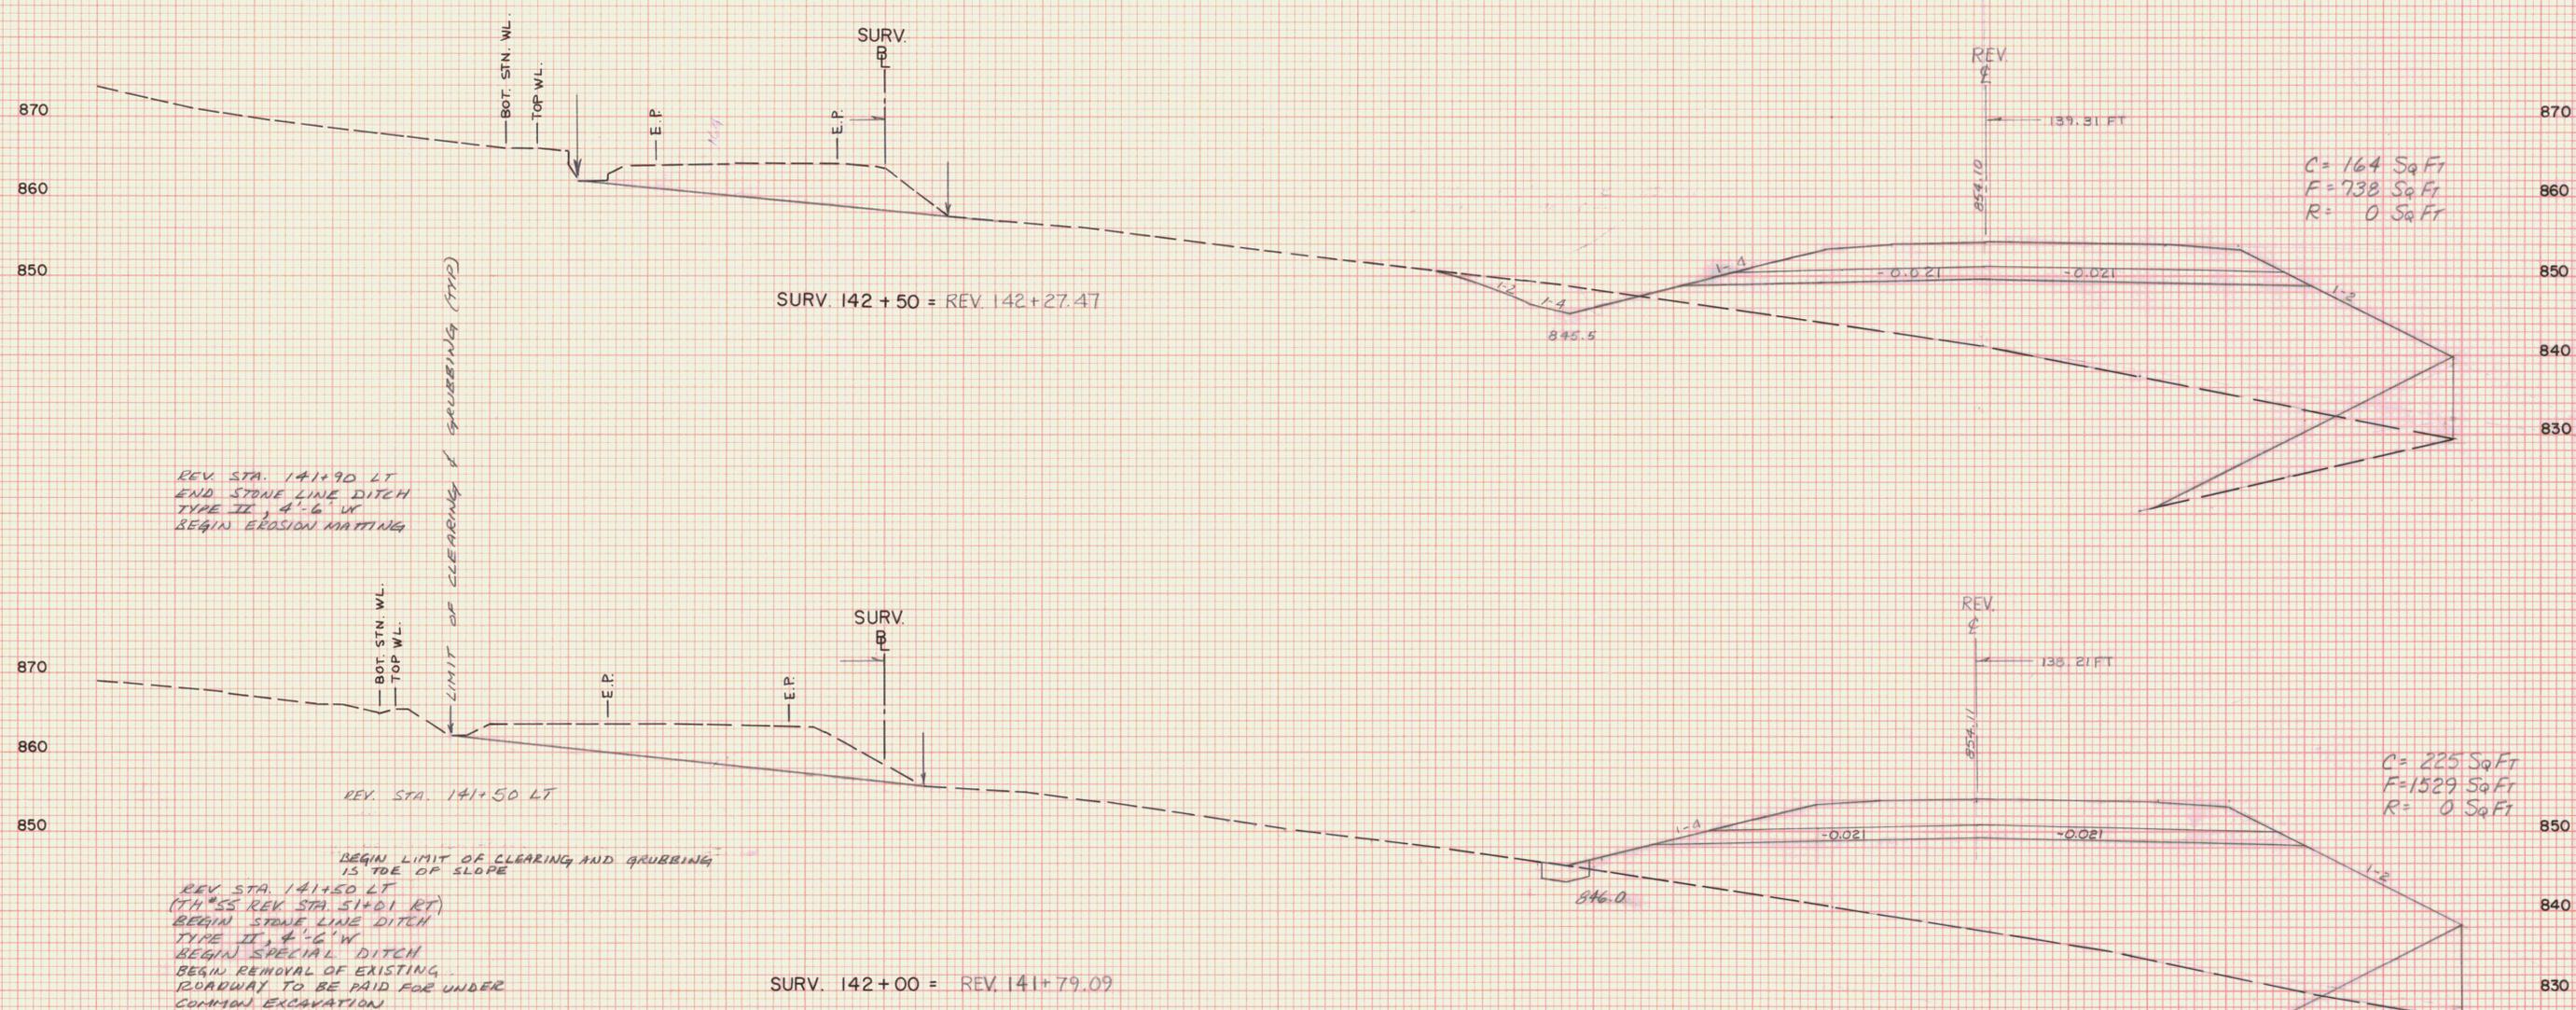

C = 164 Sq Ft  
F = 738 Sq Ft  
R = 0 Sq Ft

C = 225 Sq Ft  
F = 1529 Sq Ft  
R = 0 Sq Ft

REV. STA. 141+90 LT  
END STONE LINE DITCH  
TYPE II, 4'-6" W  
BEGIN EROSION MATTING

REV. STA. 141+50 LT  
BEGIN LIMIT OF CLEARING AND GRUBBING  
IS TOE OF SLOPE  
REV. STA. 141+50 LT  
(TH. SS REV. STA. 51+01 RT)  
BEGIN STONE LINE DITCH  
TYPE II, 4'-6" W  
BEGIN SPECIAL DITCH  
BEGIN REMOVAL OF EXISTING  
ROADWAY TO BE PAID FOR UNDER  
COMMON EXCAVATION

STA. 142+00	STA. 142+50
TOWN MARSHFIELD	
PROJECT F	NO. 028-3(28)
SHEET 134	OF 362 SHEETS
HORIZ. AND VERT. SCALE	
0 10 20	
VT. SURVEY	
SURVEYED BY: CONSULTANTS DATE 10/86	