


DATE _____
BY _____
SURVEYED _____
NOTED _____
DRAWN _____
CHECKED _____
NO. _____

DATE _____
BY _____
SURVEYED _____
NOTED _____
DRAWN _____
CHECKED _____
NO. _____

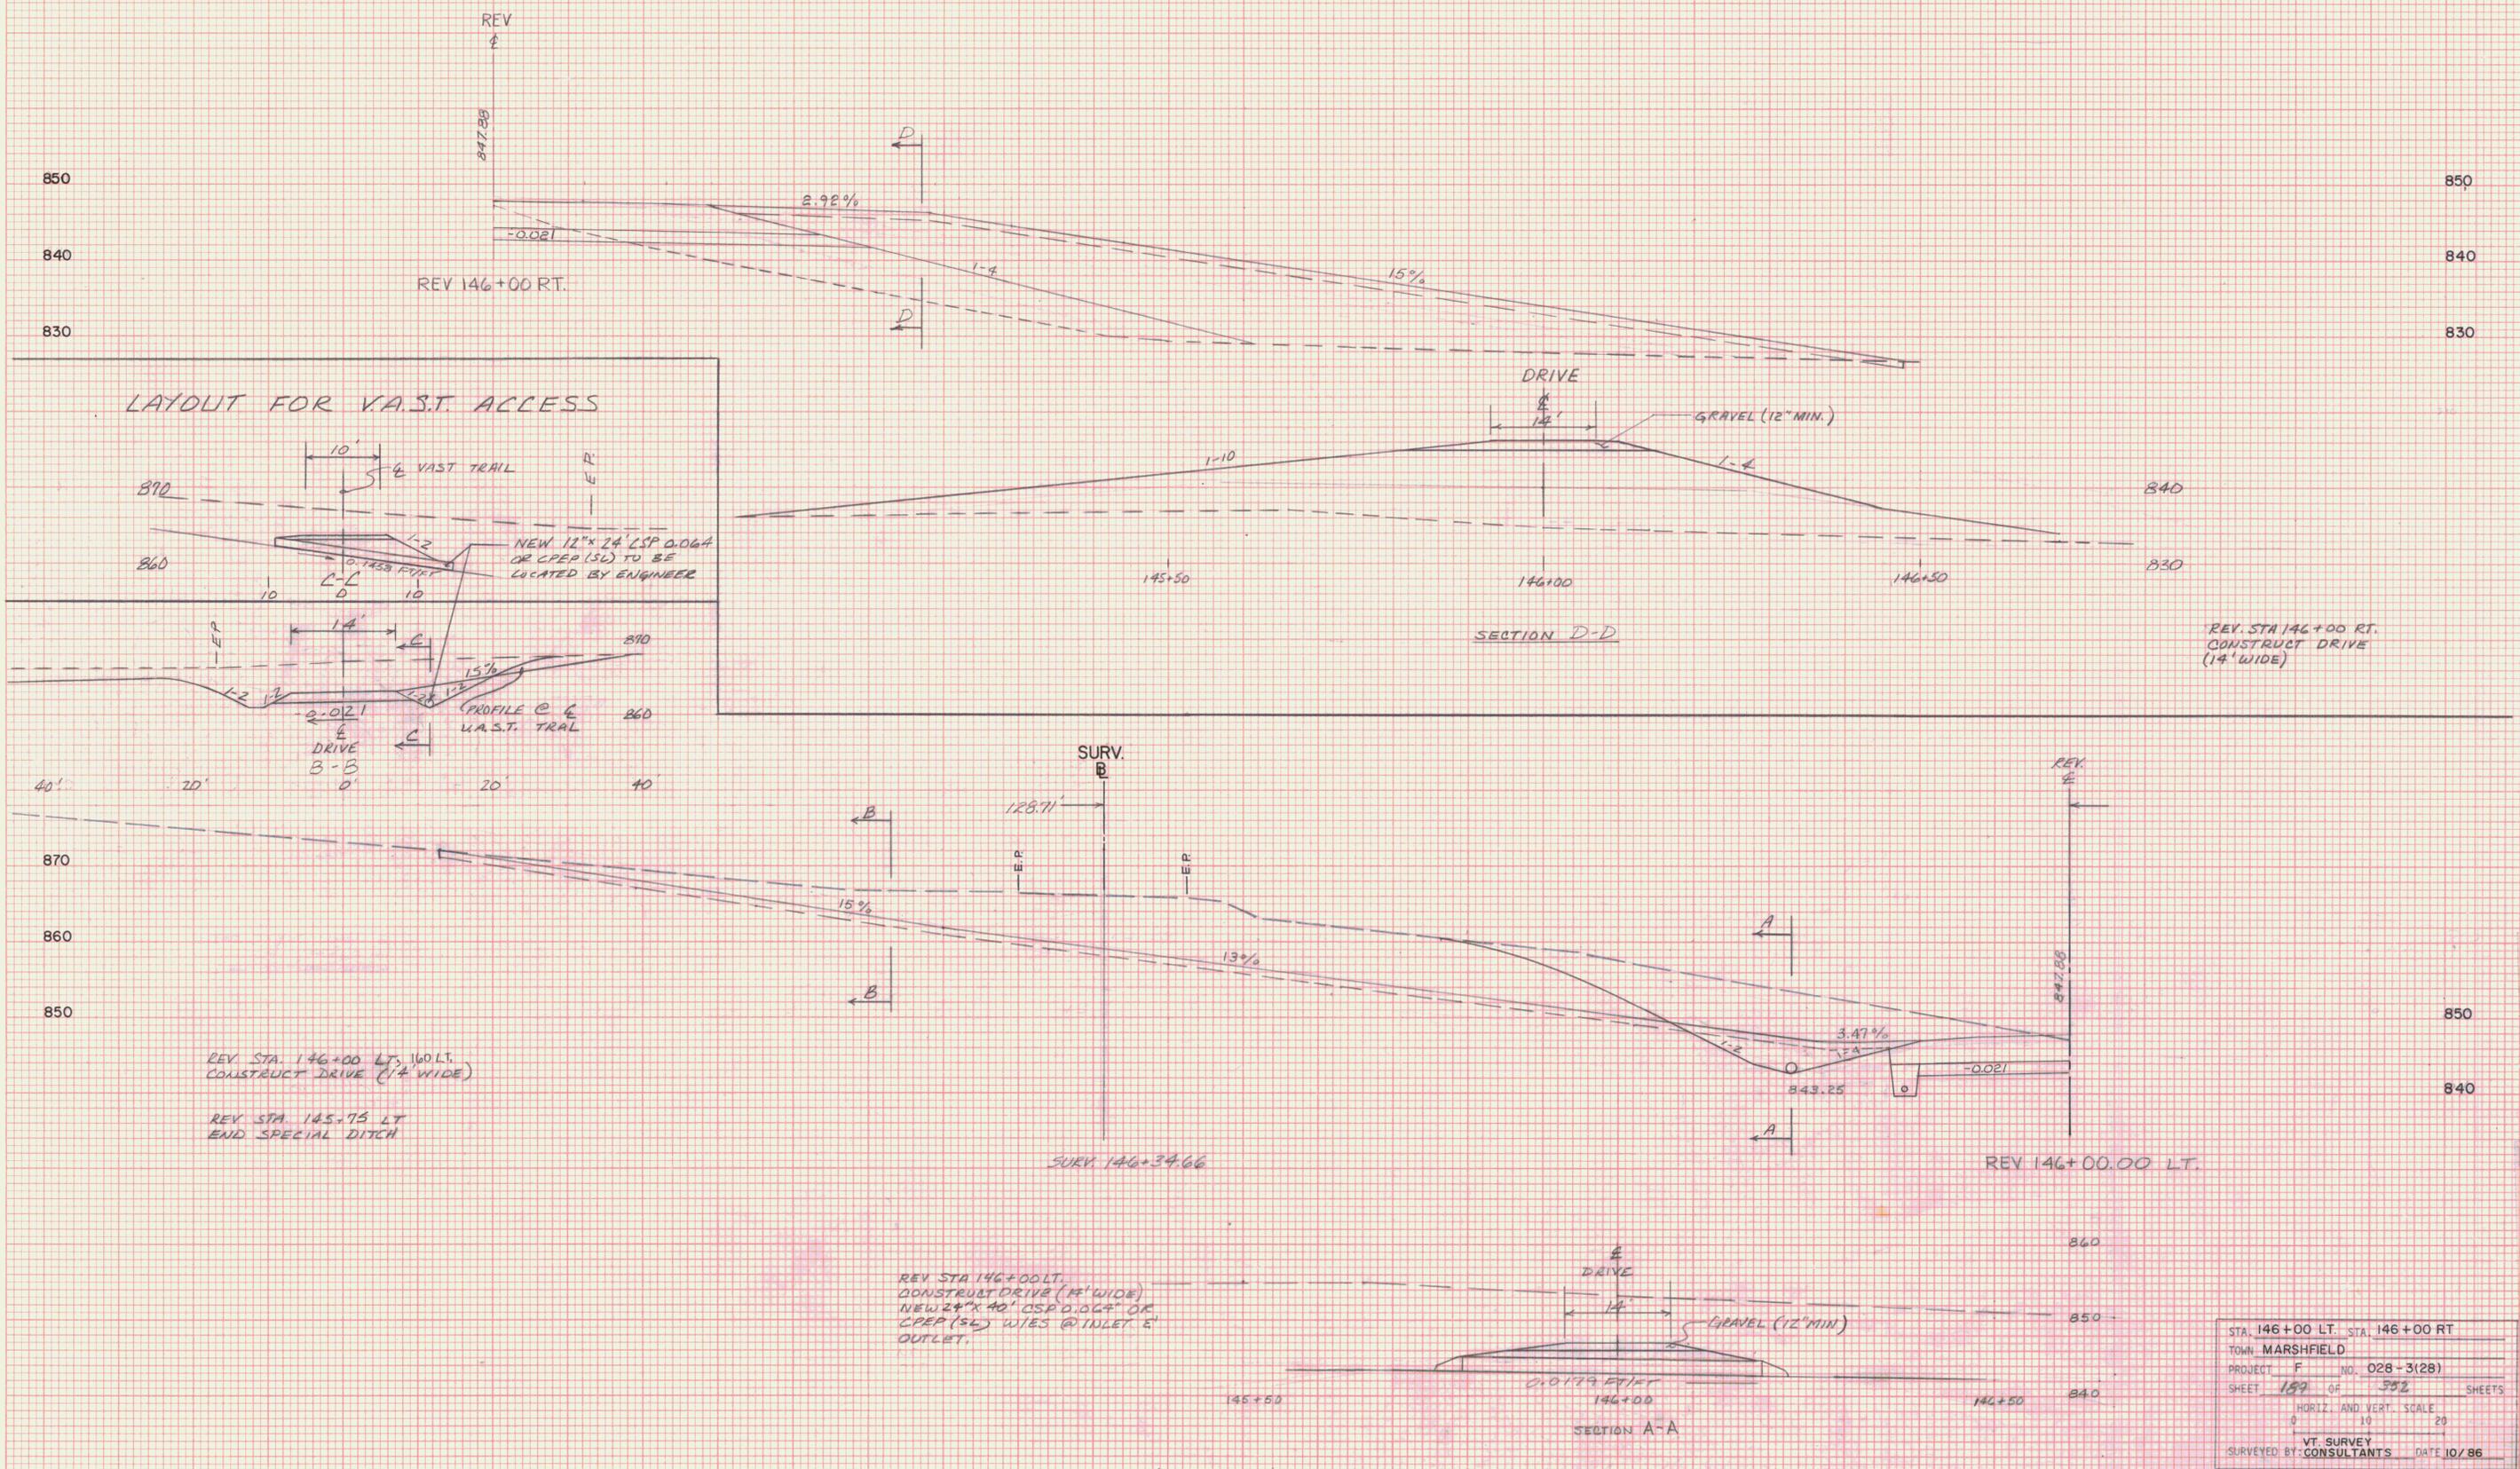

LAYOUT FOR V.A.S.T. ACCESS

DRIVE

GRAVEL (12" MIN.)

REV 146+00 RT.

REV. STA 146+00 RT.
CONSTRUCT DRIVE
(14' WIDE)

REV STA. 146+00 LT. 160 LT.
CONSTRUCT DRIVE (14' WIDE)

REV STA. 145.75 LT
END SPECIAL DITCH

REV STA 146+00 LT.
CONSTRUCT DRIVE (14' WIDE)
NEW 24" X 40" CSP D. 0.667" OF
CPEP (56) W/BS @ INLET &
OUTLET.

STA. 146+00 LT.	STA. 146+00 RT.
TOWN MARSHFIELD	
PROJECT F	NO. 028-3(28)
SHEET 189	OF 382 SHEETS
HORIZ. AND VERT. SCALE 1" = 10'	
VT. SURVEY CONSULTANTS	
SURVEYED BY:	DATE 10/86