


REV. STA 153+00 RT.  
END TREATED TIMBER  
O&E

DATE \_\_\_\_\_  
BY \_\_\_\_\_  
SURVEYED BY \_\_\_\_\_  
NOTE BOOK NO. \_\_\_\_\_  
APPROVED BY \_\_\_\_\_  
DATE \_\_\_\_\_

DATE \_\_\_\_\_  
BY \_\_\_\_\_  
SURVEYED BY \_\_\_\_\_  
NOTE BOOK NO. \_\_\_\_\_  
APPROVED BY \_\_\_\_\_  
DATE \_\_\_\_\_

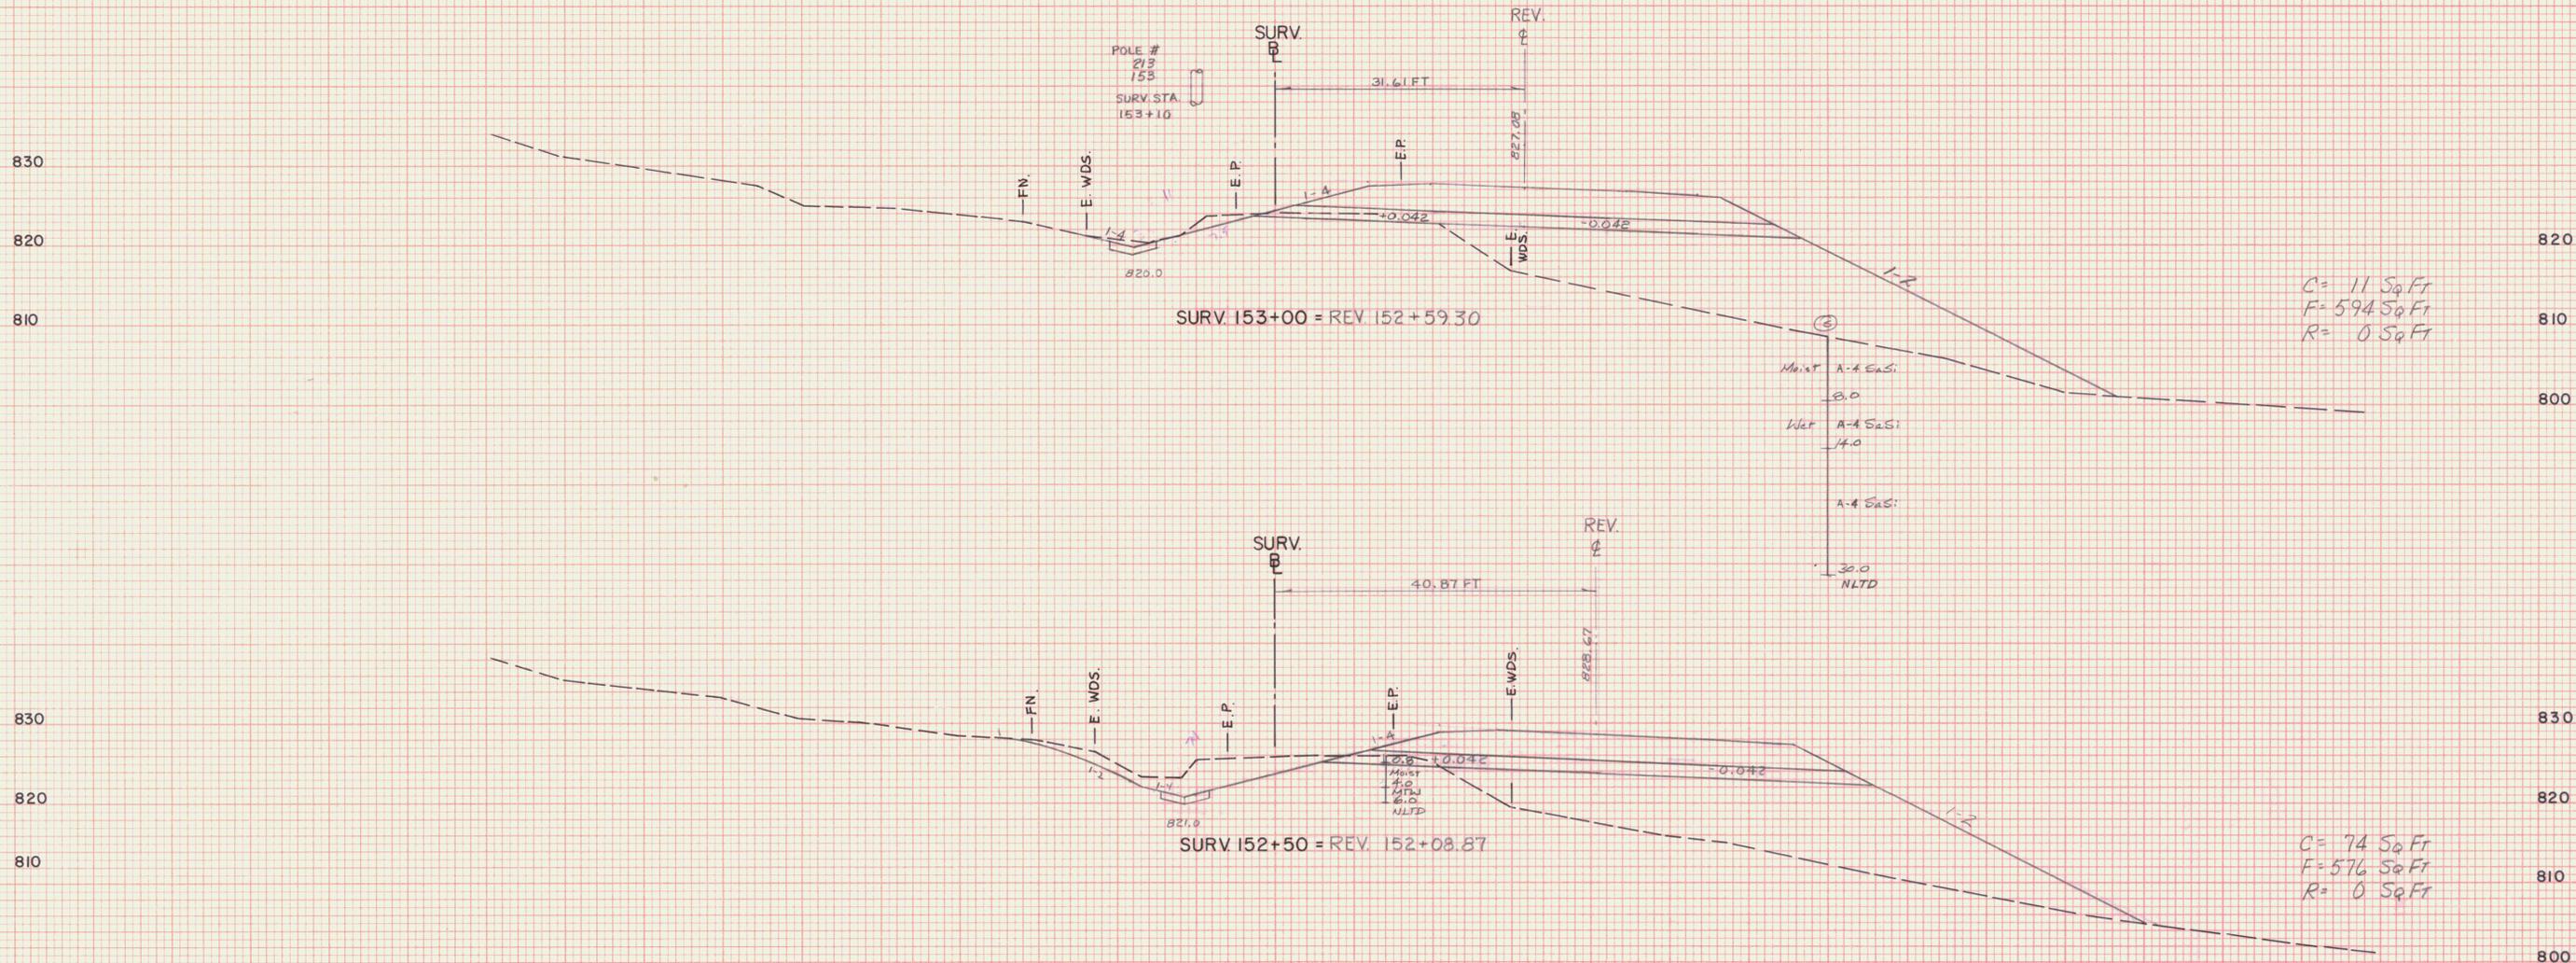

C = 11 Sq Ft  
F = 594 Sq Ft  
R = 0 Sq Ft

C = 74 Sq Ft  
F = 576 Sq Ft  
R = 0 Sq Ft

STA 152+50	STA 153+00
TOWN MARSHFIELD	
PROJECT F	NO. 028-3(28)
SHEET 199	OF 362 SHEETS
HORIZ. AND VERT. SCALE	
0	10 20
V.T. SURVEY	
SURVEYED BY: CONSULTANTS	DATE 10/86