



800
790
780

800
790
780

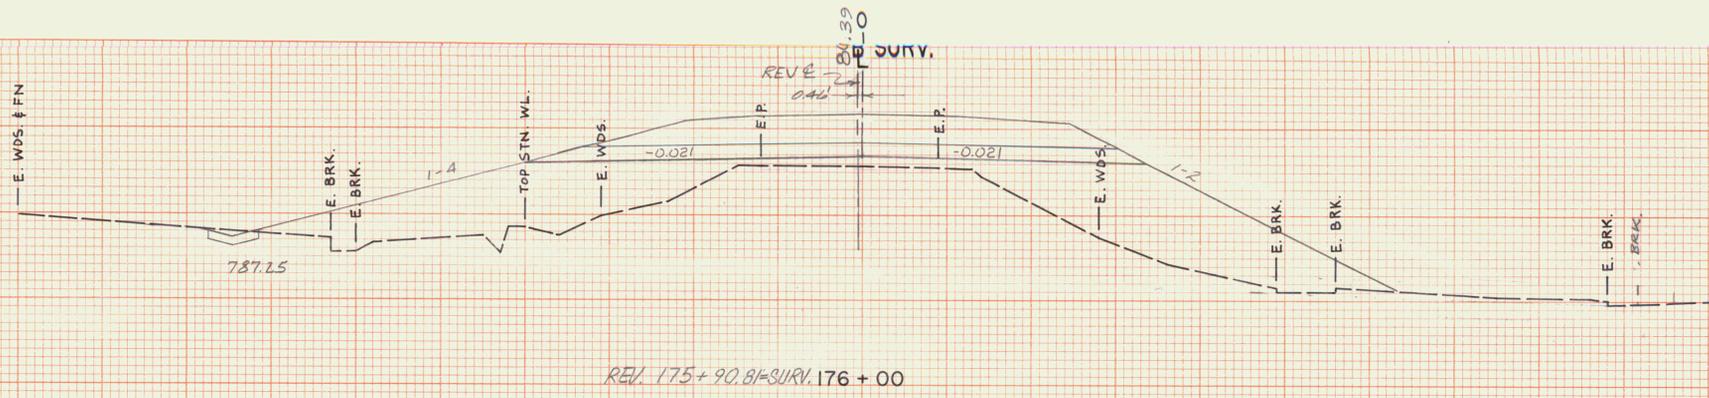


800
790
780

800
790
780

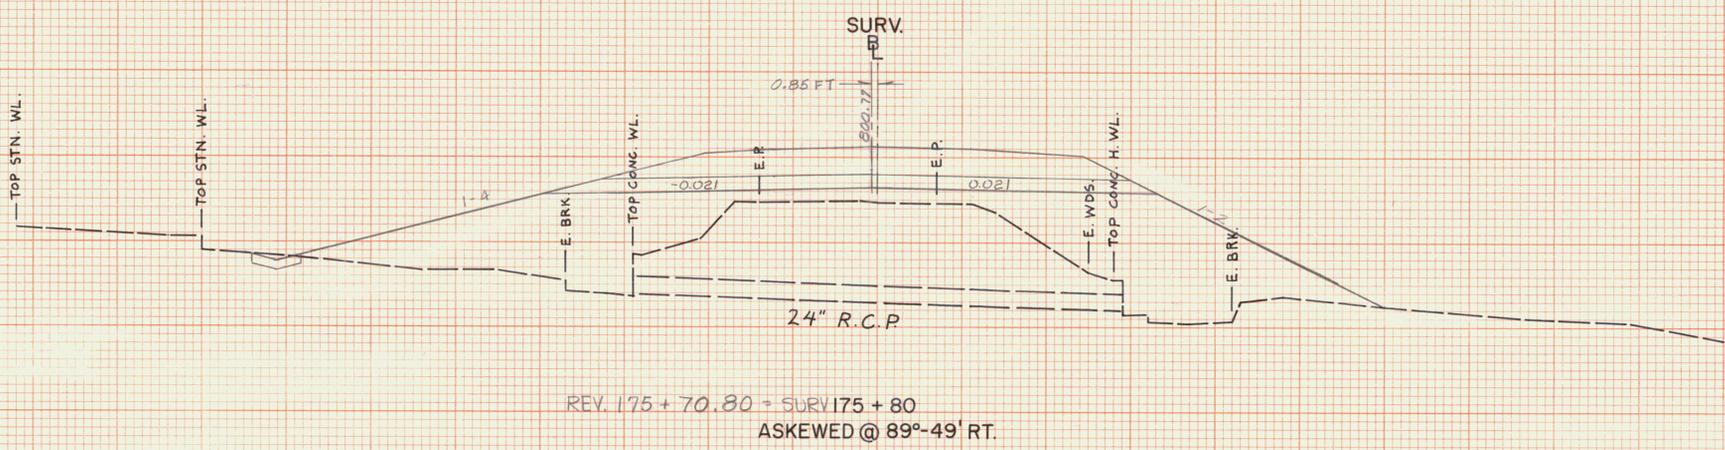


800
790
780

800
790
780

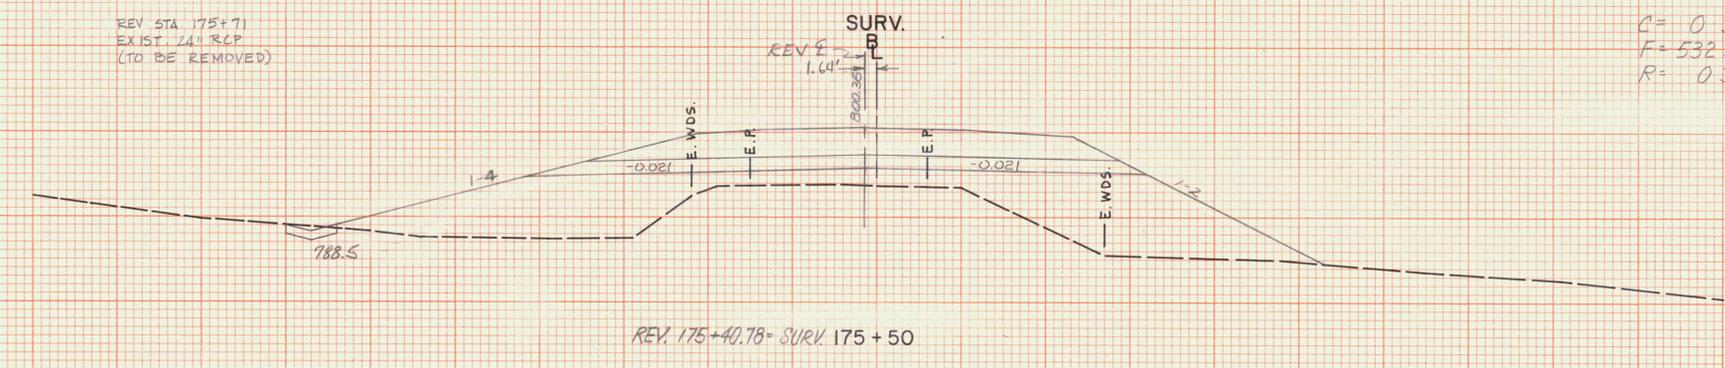

800
790
780

800
790
780

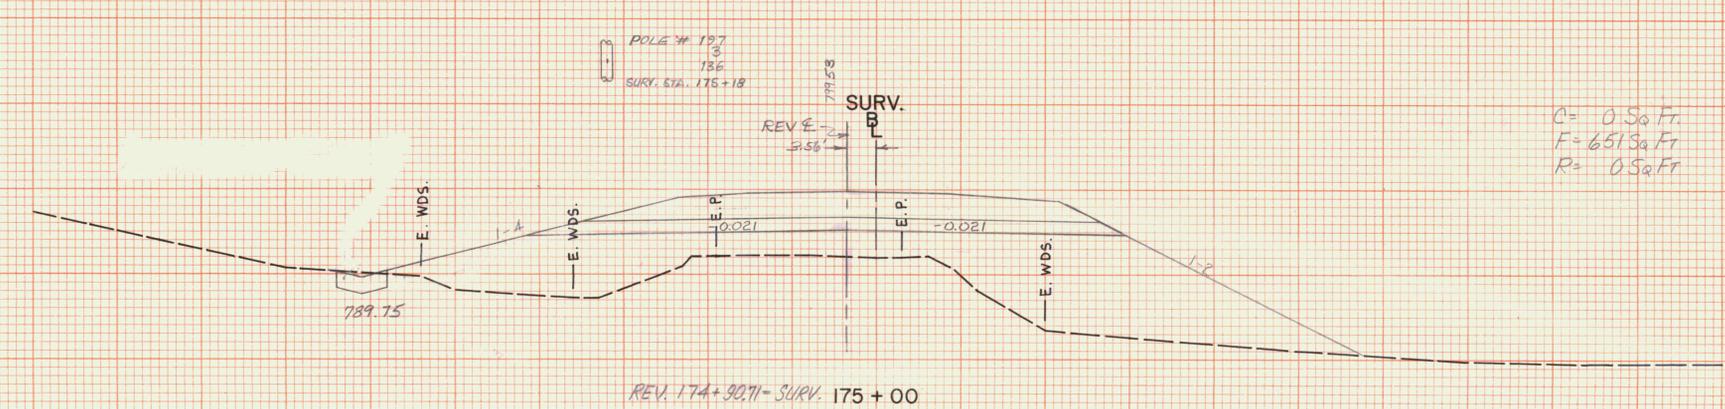

800

800

VT. SURVEY CONSULTANTS
BRYANT ASSOC.
10/86
11/86

REV STA 175+71
EXIST. 24" R.C.P.
(TO BE REMOVED)

POLE # 197
136
SURV. STA. 175+18

STA.	175+00	STA.	176+00
TOWN	MARSHFIELD		
PROJECT	F	NO.	028-3(28)
SHEET	212	OF	352 SHEETS
HORIZ. AND VERT. SCALE			
0 10 20			
SURVEYED BY: VT. SURVEY CONSULTANTS DATE 10/86			

SCALE: 1" = 10'
H & V