

VT. SURVEY CONSULTANTS
BRYANT ASSOC.
10/86
11/86

STA 181+00 LT.
INSTALL FLUSHING BASIN

STA 180+92
NEW 6" X 40' PVC SLEEVE
REPLACE WATER LINE
& CONNECT TO EXISTING

STA 181+00 RT
CONSTRUCT DRIVE (14' WIDE)
NEW 15" X 40' CSP 0.064"
W/IES & OUTLET

C = 567 Sq Ft
F = 0 Sq Ft
R = 0 Sq Ft
STA 180+90 RT
END LIMIT OF CLEARING AND
GRUBBING IS TOE OF SLOPE

STA 180+80 RT
END STONE LINED DITCH
TYPE II, 4' WIDE
END SPECIAL DITCH

C = 503 Sq Ft
F = 59 Sq Ft
R = 0 Sq Ft


C = 643 Sq Ft
F = 0 Sq Ft
R = 0 Sq Ft

STA 180+00 RT
INSTALL FLUSHING BASIN

STA 179+78 RT
BEGIN SPECIAL DITCH
BEGIN STONE LINED DITCH
TYPE I, 4' W

STA.	179+61	STA.	181+00
TOWN	MARSHFIELD		
PROJECT	F	NO.	028-3(28)
SHEET	216	OF	352
SHEETS			
HORIZ. AND VERT. SCALE			
0 10 20			
VT. SURVEY			
CONSULTANTS			
DATE 10/86			

SCALE: 1"=10'
H & V

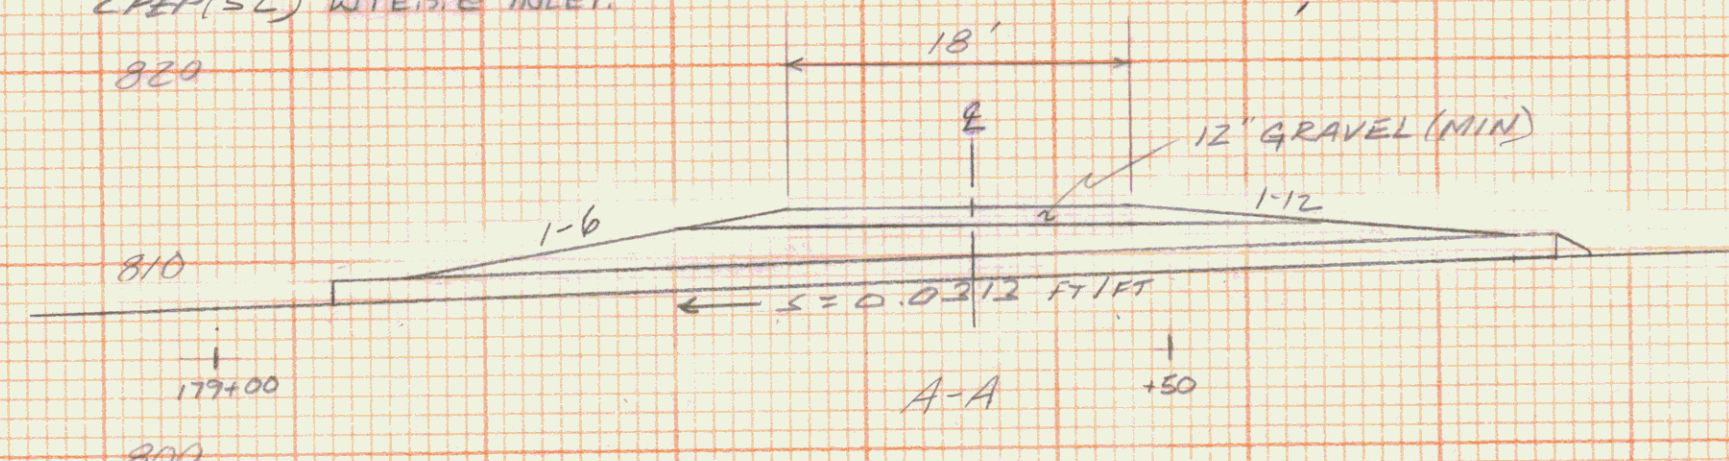

179+66
ASKEWED @ 60° 00' 00" RT.