


DATE
BY
SURVEYED
PLOTTED
SCALE
AREA
NO.
FINAL
SURVEY
NOTE BOOK

DATE
BY
VT. SURVEY CONSULTANTS
BRYANT ASSOC.
NO.
ORIGINAL
SURVEY
NOTE BOOK

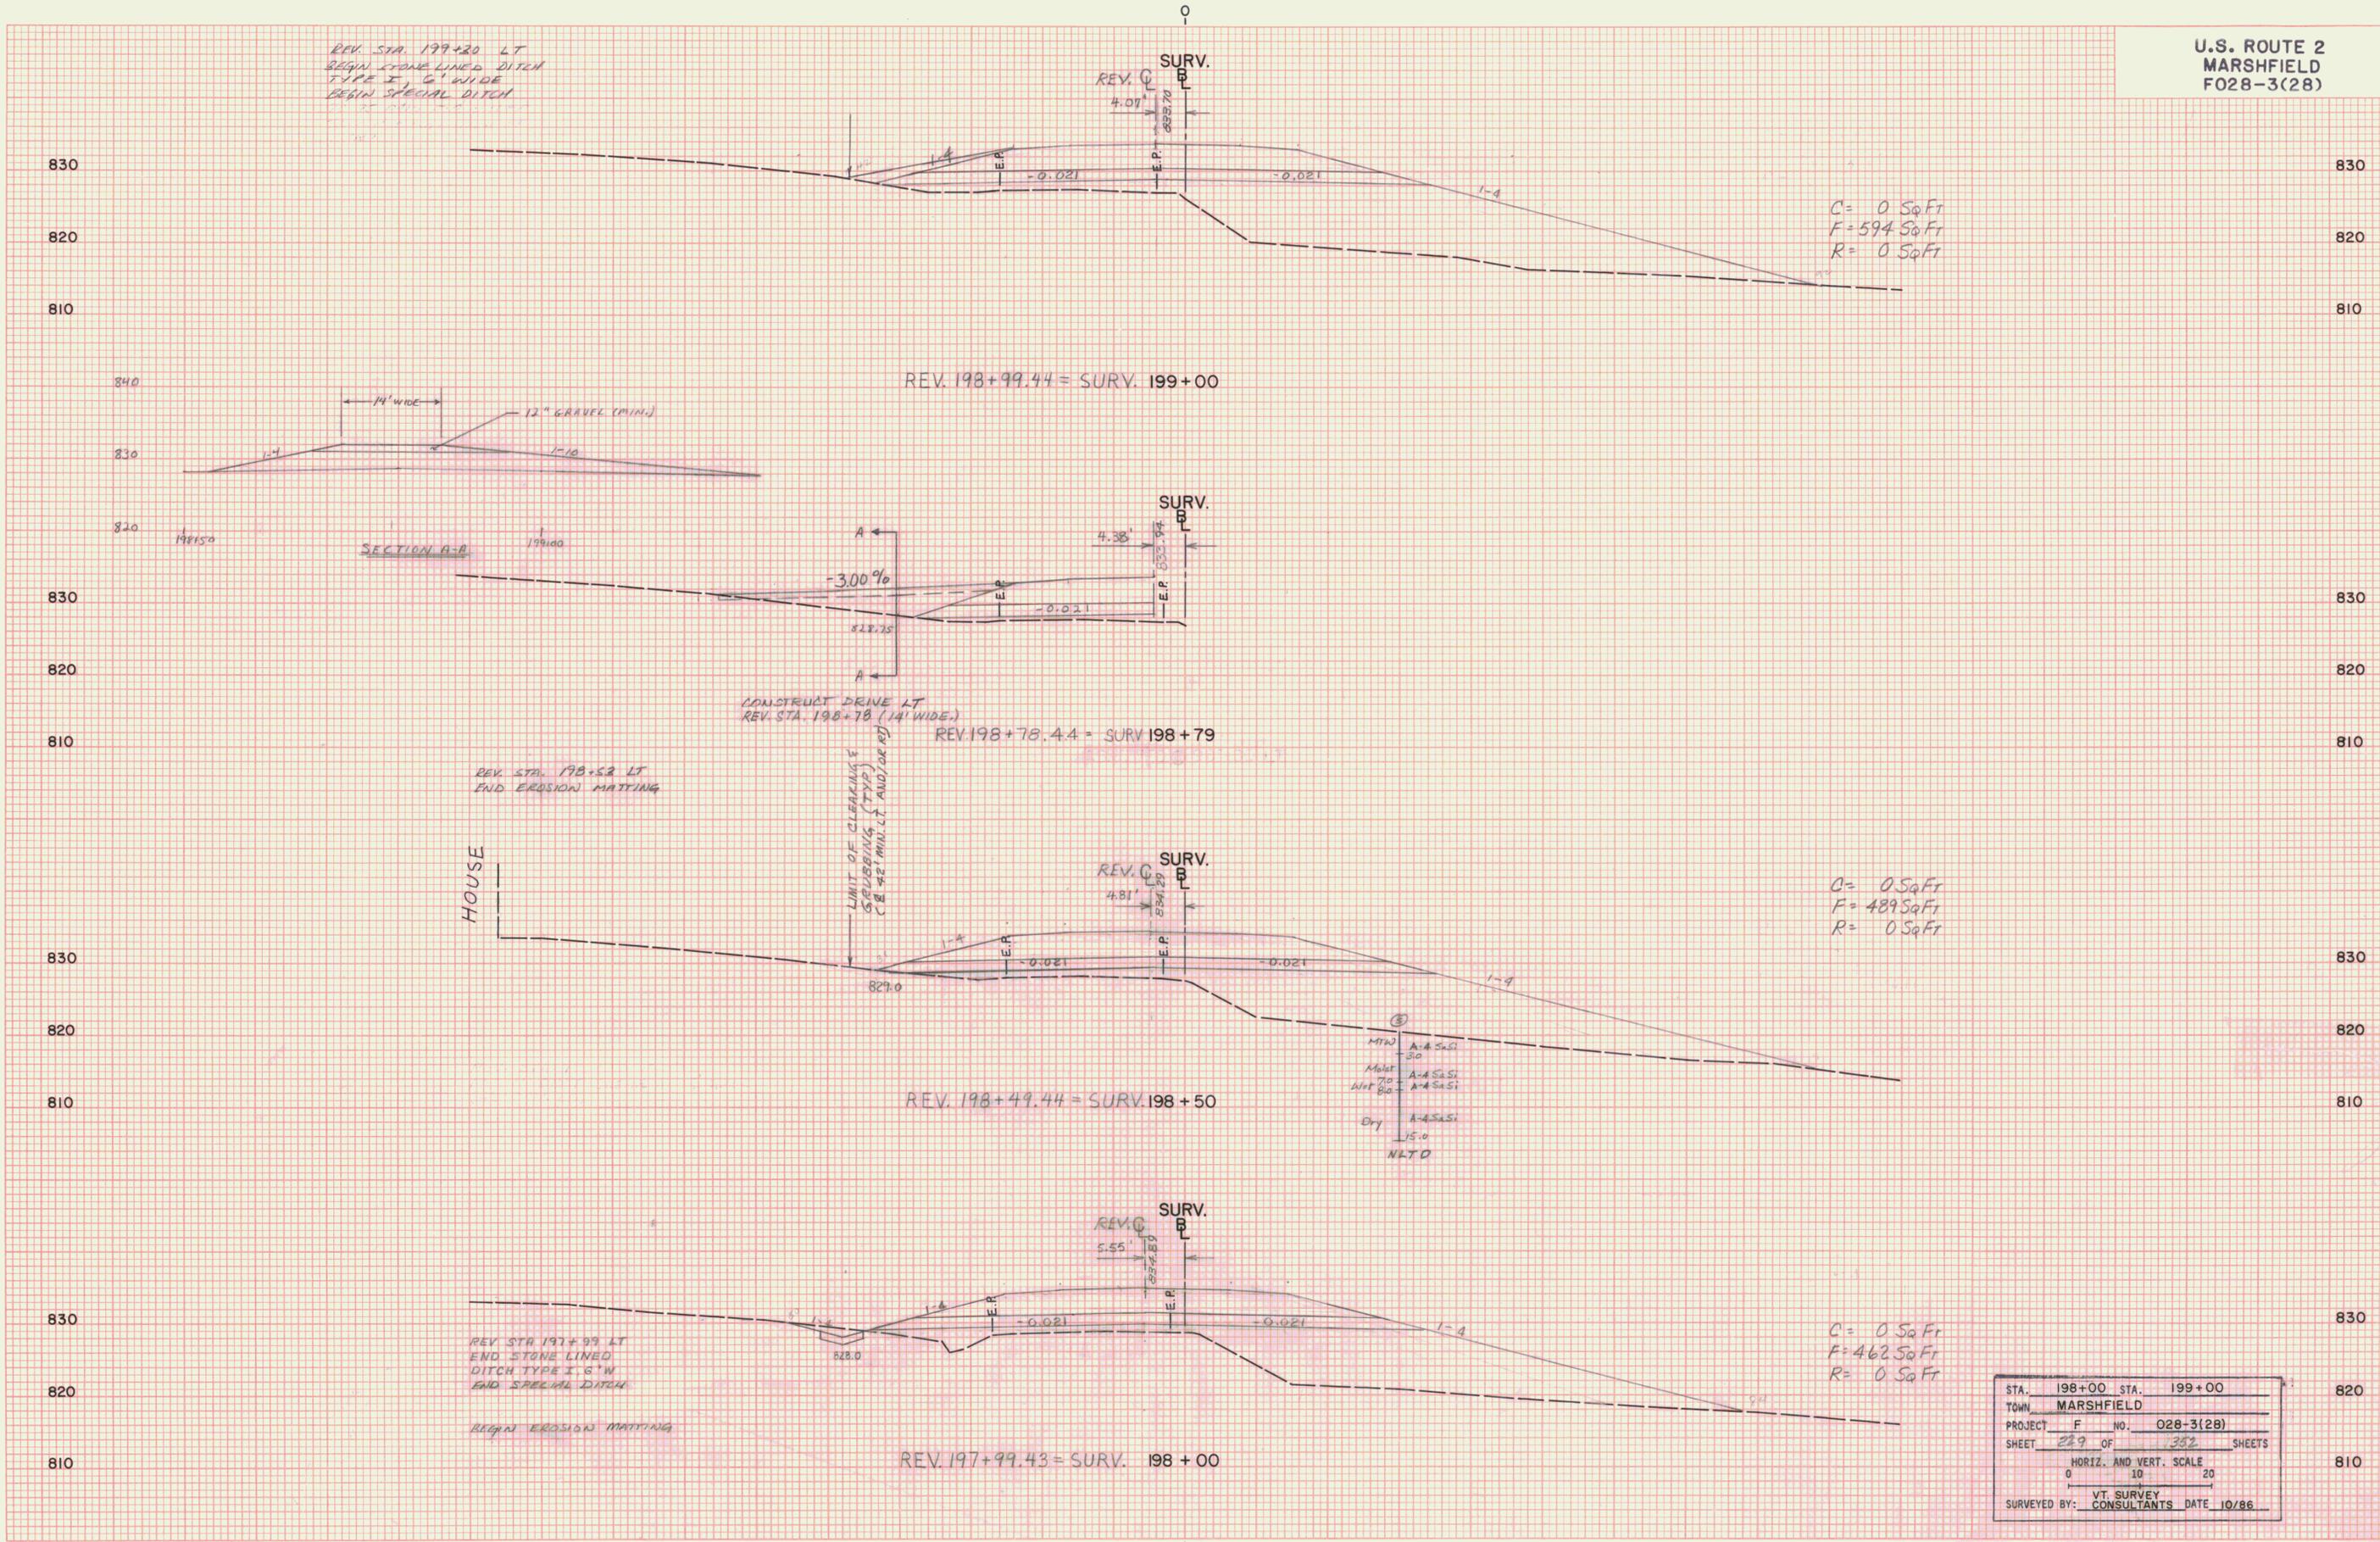

STA.	198+00	STA.	199+00
TOWN	MARSHFIELD		
PROJECT	F	NO.	028-3(28)
SHEET	229	OF	302 SHEETS
HORIZ. AND VERT. SCALE			
1" = 20'			
VT SURVEY CONSULTANTS DATE 10/86			