
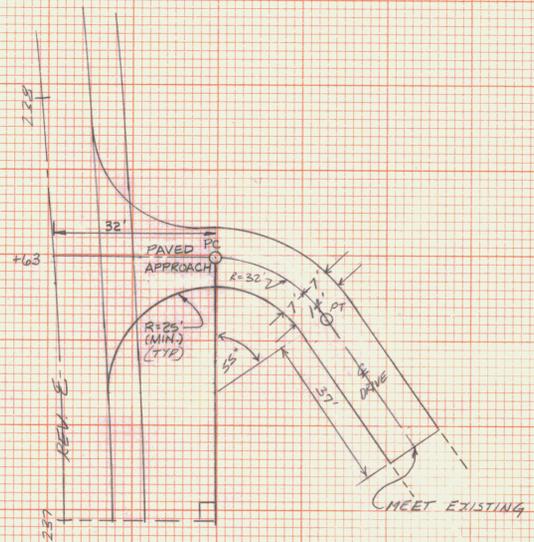


REV. STA 238+07 LT.
INSTALL FLUSING BASIN

POLE # 143
88
SURY. STA.
238+09

C = 0.50 Ft
F = 238.50 Ft
R = 0.50 Ft

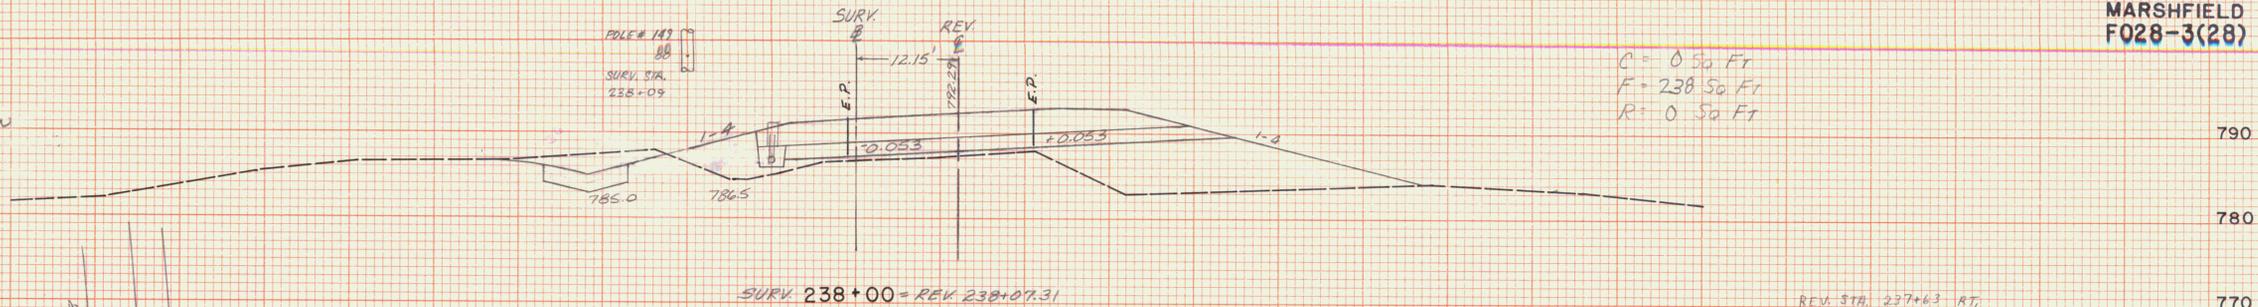


DRIVE DETAIL
REV. STA. 237+63 RT
SCALE: 1" = 20'

SURY. 238+00 = REV. 238+07.31

REV. STA. 237+63 RT.
CONSTRUCT DRIVE (14' WIDE)

SURY. 237+56 = REV. 237+62.89

CONSTRUCT DRIVE RT
REV. STA. 237+63 (14' WIDE)

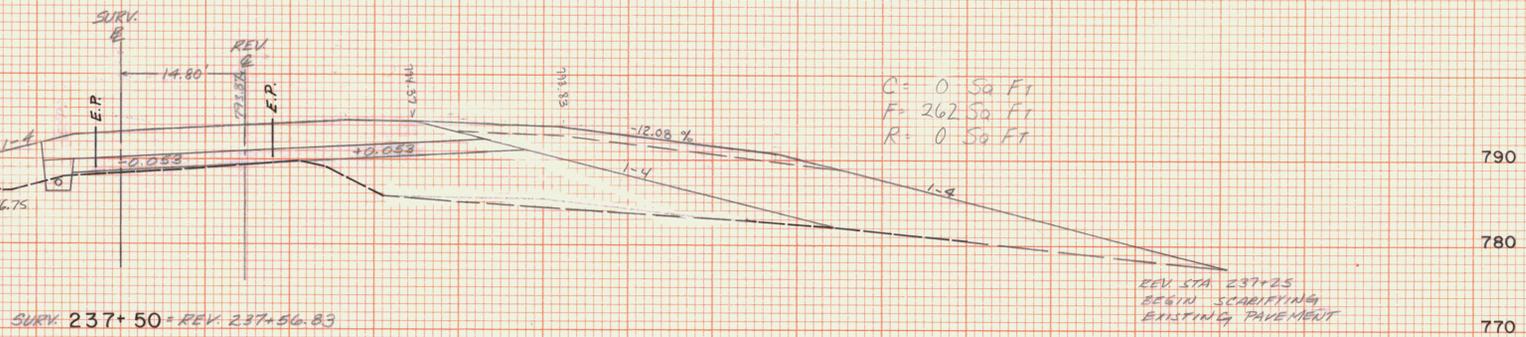

C = 0.50 Ft
F = 262.50 Ft
R = 0.50 Ft

REV. STA. 237+25
BEGIN SCARIFYING
EXISTING PAVEMENT

REV. STA. 237+00 RT.
BEGIN SHOULDER W/ FULL
DEPTH PAVEMENT (8' WIDE)

SURY. 237+50 = REV. 237+56.83

SURY. 237+00 = REV. 237+06.25

C = 0.50 Ft
F = 320.50 Ft
R = 0.50 Ft

REV. STA. 237+06 LT.
END STONE LINED DITCH
TYPE I, 10' WIDE
BEGIN STONE LINED DITCH
TYPE II, 10' WIDE

STA. 237+00	STA. 238+00
TOWN MARSHFIELD	
PROJECT F	NO. 028-3(28)
SHEET 253	OF 352 SHEETS
HORIZ. AND VERT. SCALE	
0 10 20	
VT SURVEY	
SURVEYED BY: CONSULTANTS DATE 10/86	

SCALE: 1" = 10'
H 3 V

VT. SURVEY CONSULT
10-86
BRYANT ASSOC.