


REV. STA. 253+25 - ASHEWED 62'00' RT
NEW 30" x 132" CPER (SL)
OR RCP CL III W/ E.S. @ INLET
PAD W/ STONE FILL TYPE II @ OUTLET
4' W x 2' D EXTENDING 25' BEYOND END
OF CULVERT, PAD W/ STONE FILL TYPE I @
INLET, 9' W x 1' D EXTENDING 15' BEYOND END
OF CULVERT, TAPER WIDTH TO MATCH EXIST.
BROOK.

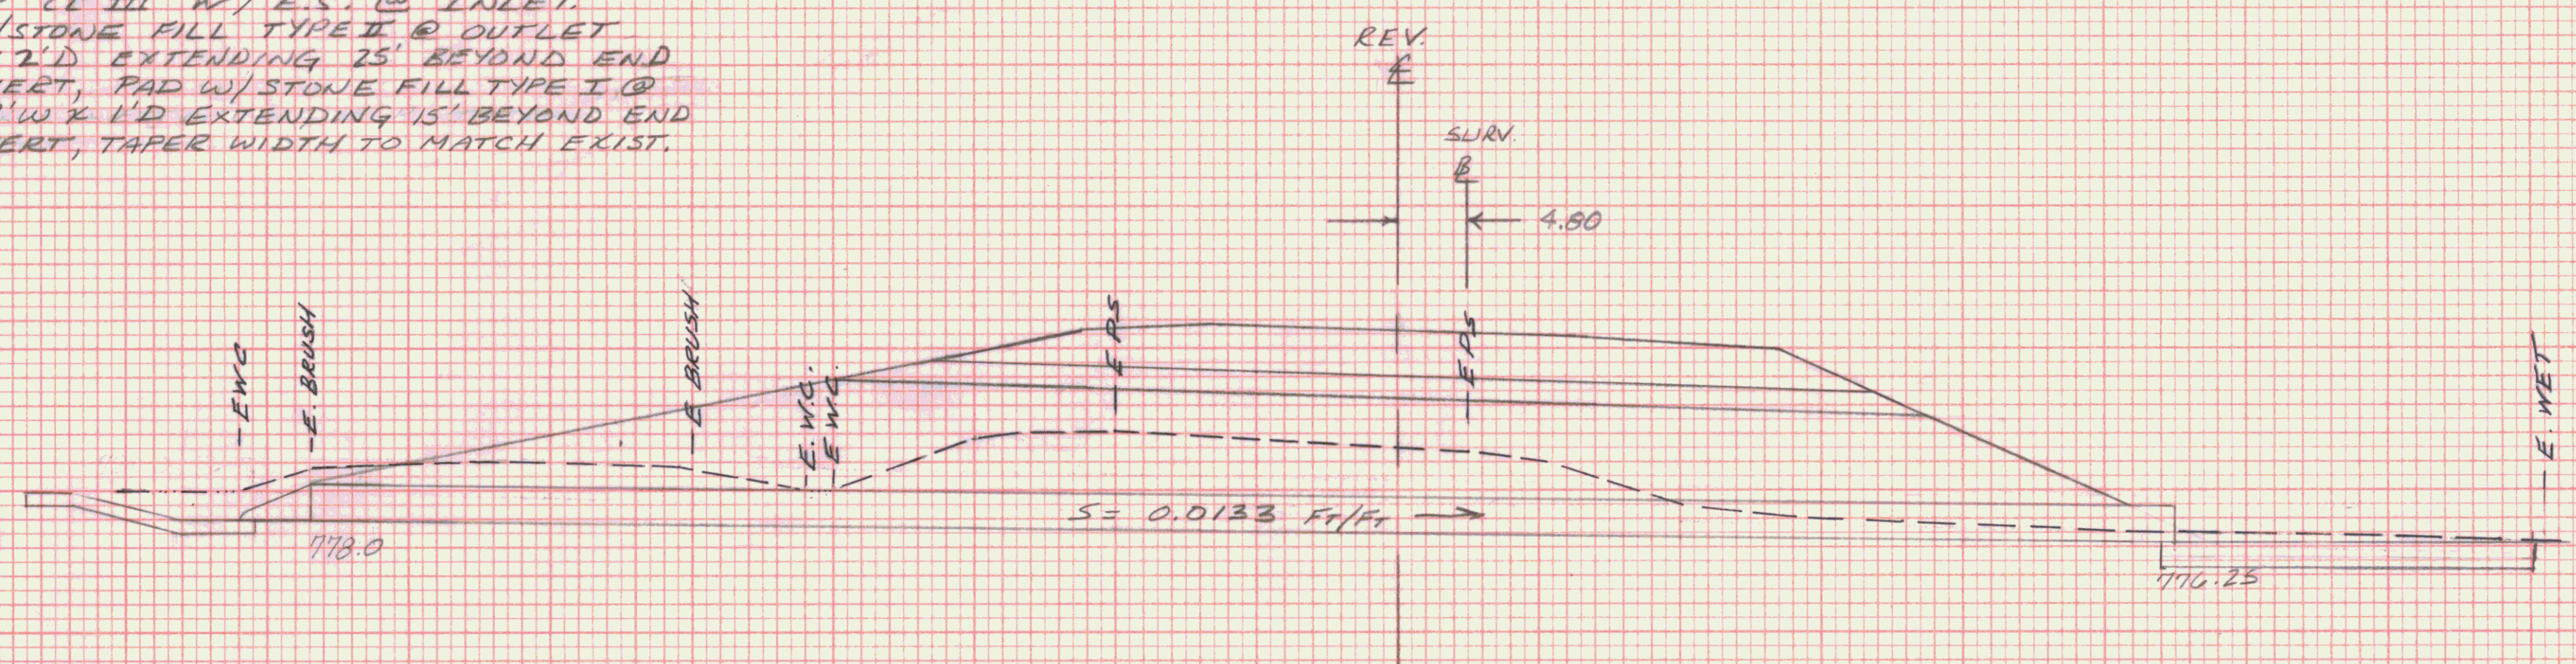

SURV 253+24.76 = REV. 253+25
ASHEWED 62'00' RT

DATE	
BY	
SURVEYED	
PLOTTED	
AREA	
NO.	

DATE	
BY	
SURVEYED	
PLOTTED	
AREA	
NO.	

STA. 253+25	STA.
TOWN MARSHFIELD	
PROJECT F	NO. 028-3(28)
SHEET 208	OF 252 SHEETS
HORIZ. AND VERT. SCALE	
0 10 20	
VT SURVEY	
SURVEYED BY. CONSULTANTS DATE	