


DATE: _____ BY: _____
 SURVEYED: _____ PLOTTED: _____
 ORIGINAL SURVEY NOTE BOOK NO. _____
 AREA CHECKED: _____

DATE: _____ BY: _____
 SURVEYED: _____ PLOTTED: _____
 ORIGINAL SURVEY NOTE BOOK NO. _____
 AREA CHECKED: _____

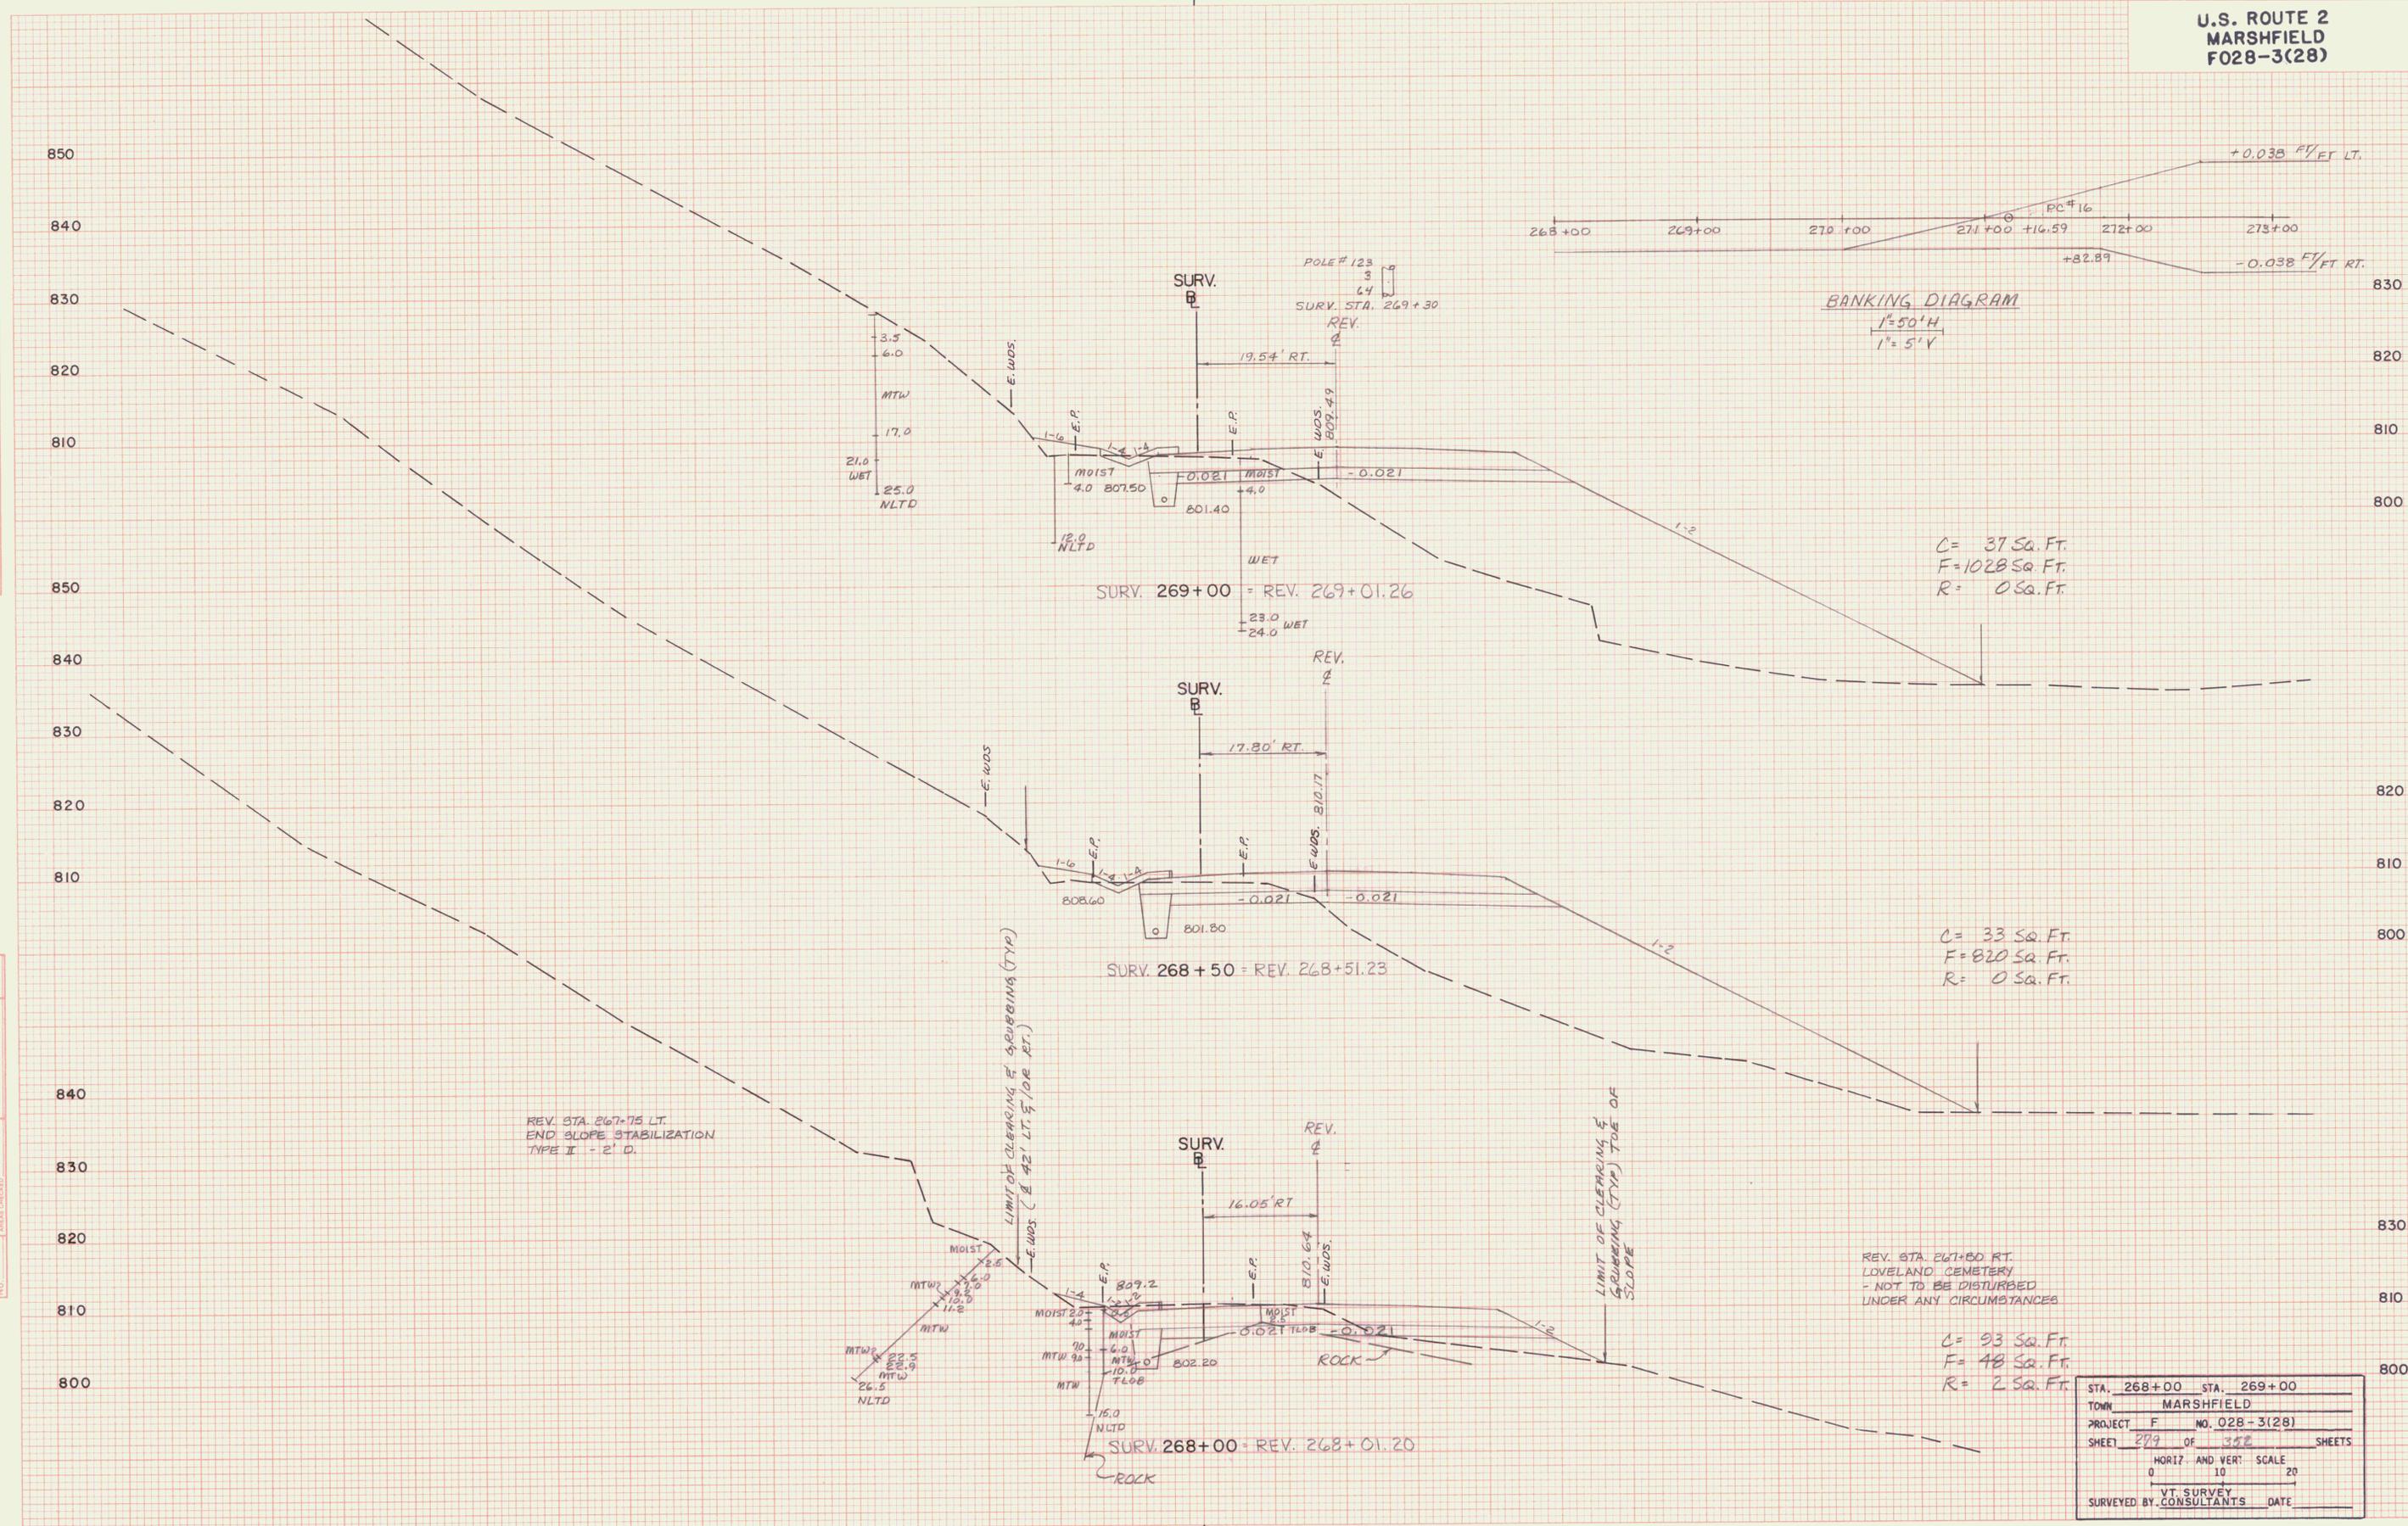

STA. 268+00	STA. 269+00
TOWN MARSHFIELD	
PROJECT F NO. 028-3(28)	
SHEET 279	OF 358 SHEETS
HORIZ. AND VERT. SCALE 1" = 20'	
VT SURVEY	
SURVEYED BY CONSULTANTS DATE	