



DATE _____ BY _____
 SURVEYED _____ PLOTTED _____
 ORIGINAL SURVEY NOTE BOOK NO. _____
 AREAS CHECKED _____


DATE _____ BY _____
 SURVEYED _____ PLOTTED _____
 ORIGINAL SURVEY NOTE BOOK NO. _____
 AREAS CHECKED _____

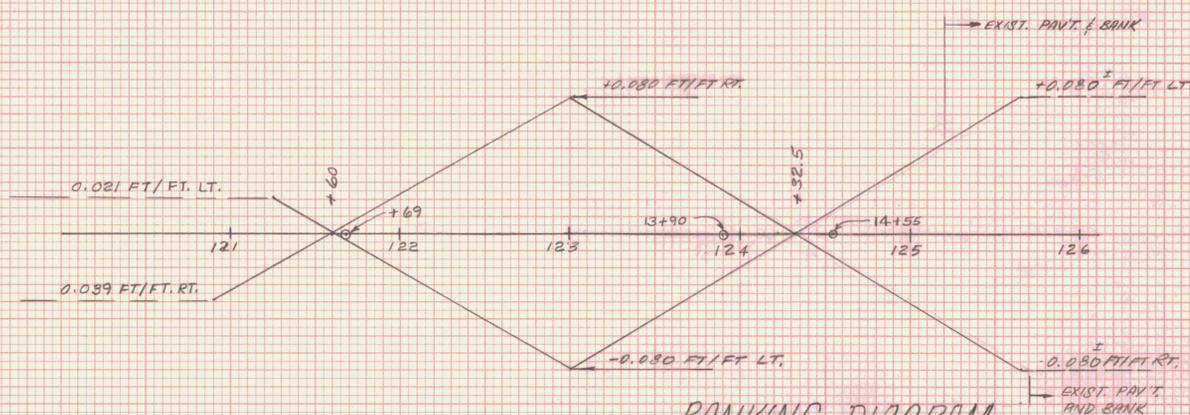


BANKING DIAGRAM
SCALE = 1" = 20' V, 1" = 50' H

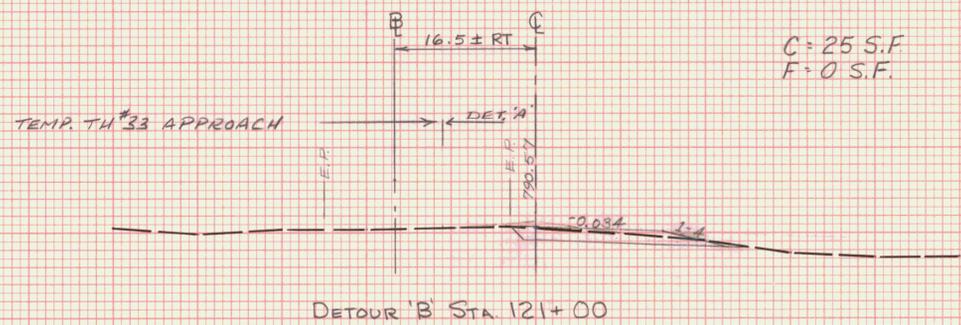


C = 25 S.F.
F = 0 S.F.

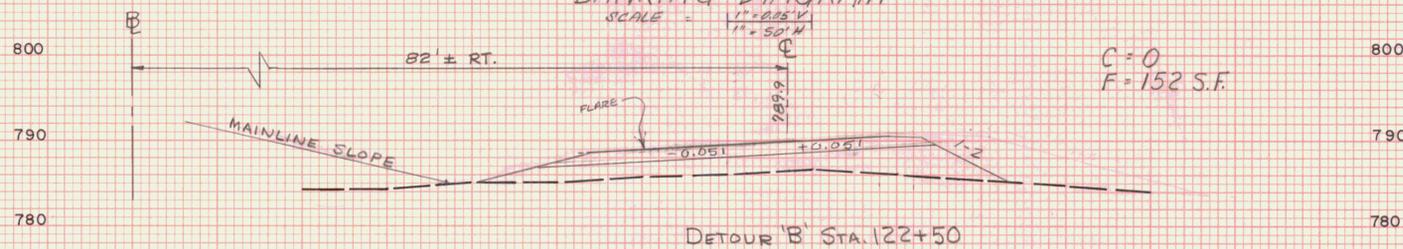


C = 0
F = 152 S.F.

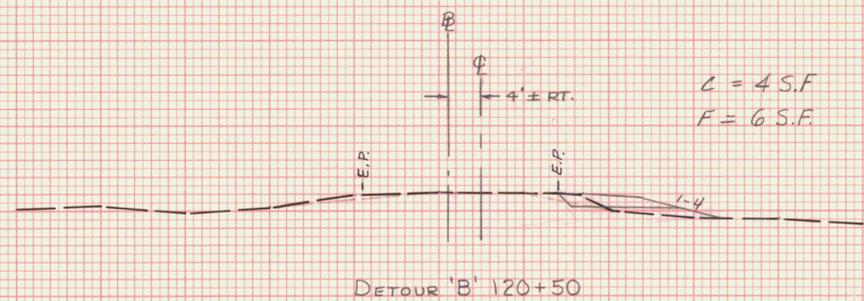


C = 4 S.F.
F = 6 S.F.

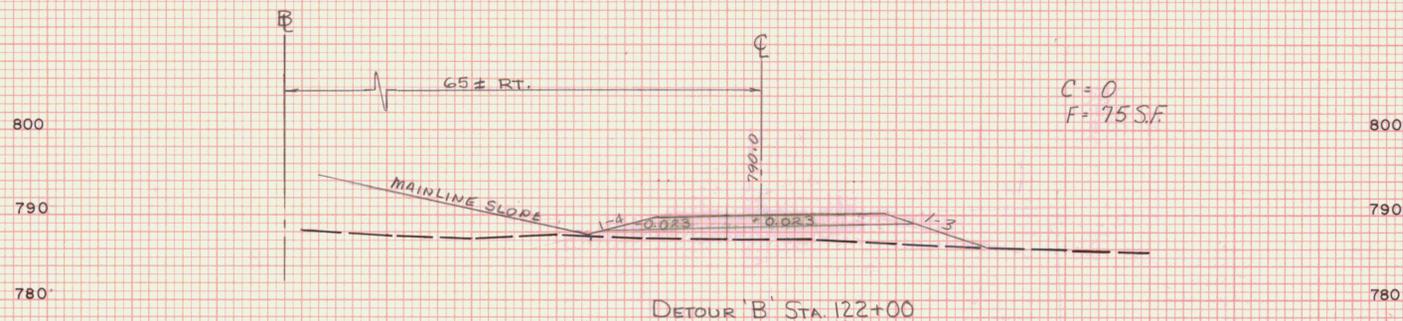

C = 0
F = 75 S.F.

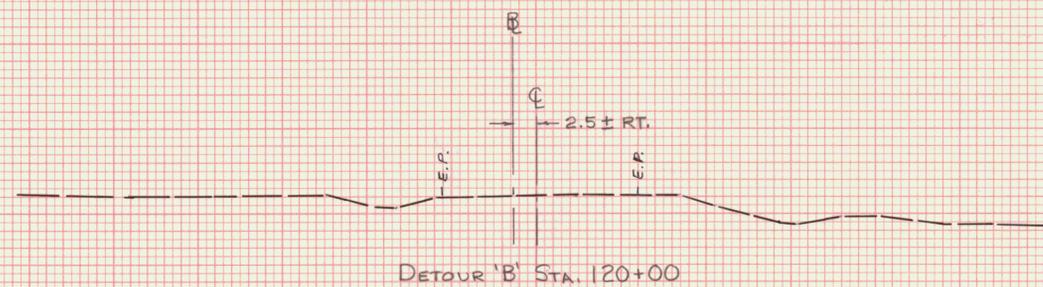

DETOUR P.O.T. 120+00 =
US RTE 2 @ STA. 247+50, 2.5' RT.
BEGIN DETOUR CONSTRUCTION

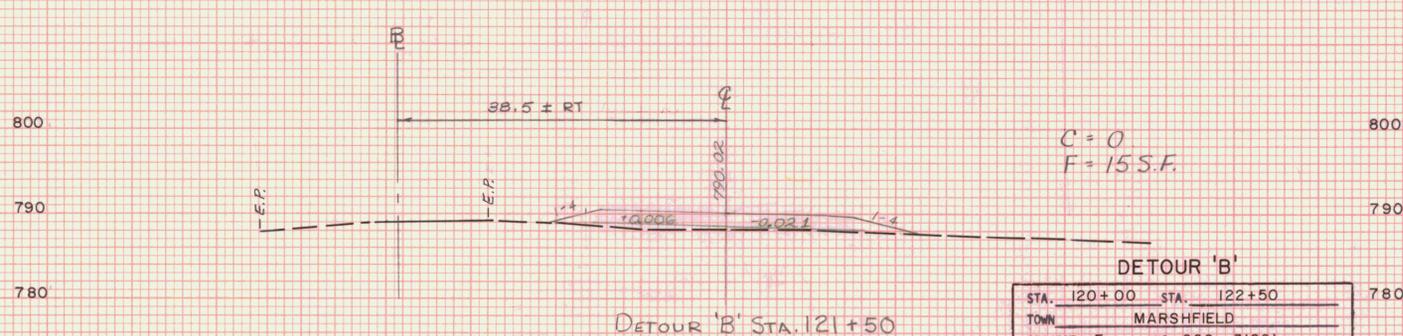

C = 0
F = 155 S.F.

NOTE:
E OFFSETS TO DETOUR ARE
SCALED DISTANCES FROM AND
PERPENDICULAR TO SURV. E

STA. 120+00	STA. 122+50
TOWN MARSHFIELD	
PROJECT F	NO. 028-3(28)
SHEET 22	OF 45 SHEETS
HORIZ. AND VERT. SCALE	
0 10 20	
SURVEYED BY VT SURVEY CONSULTANTS	
DATE 3/87	