
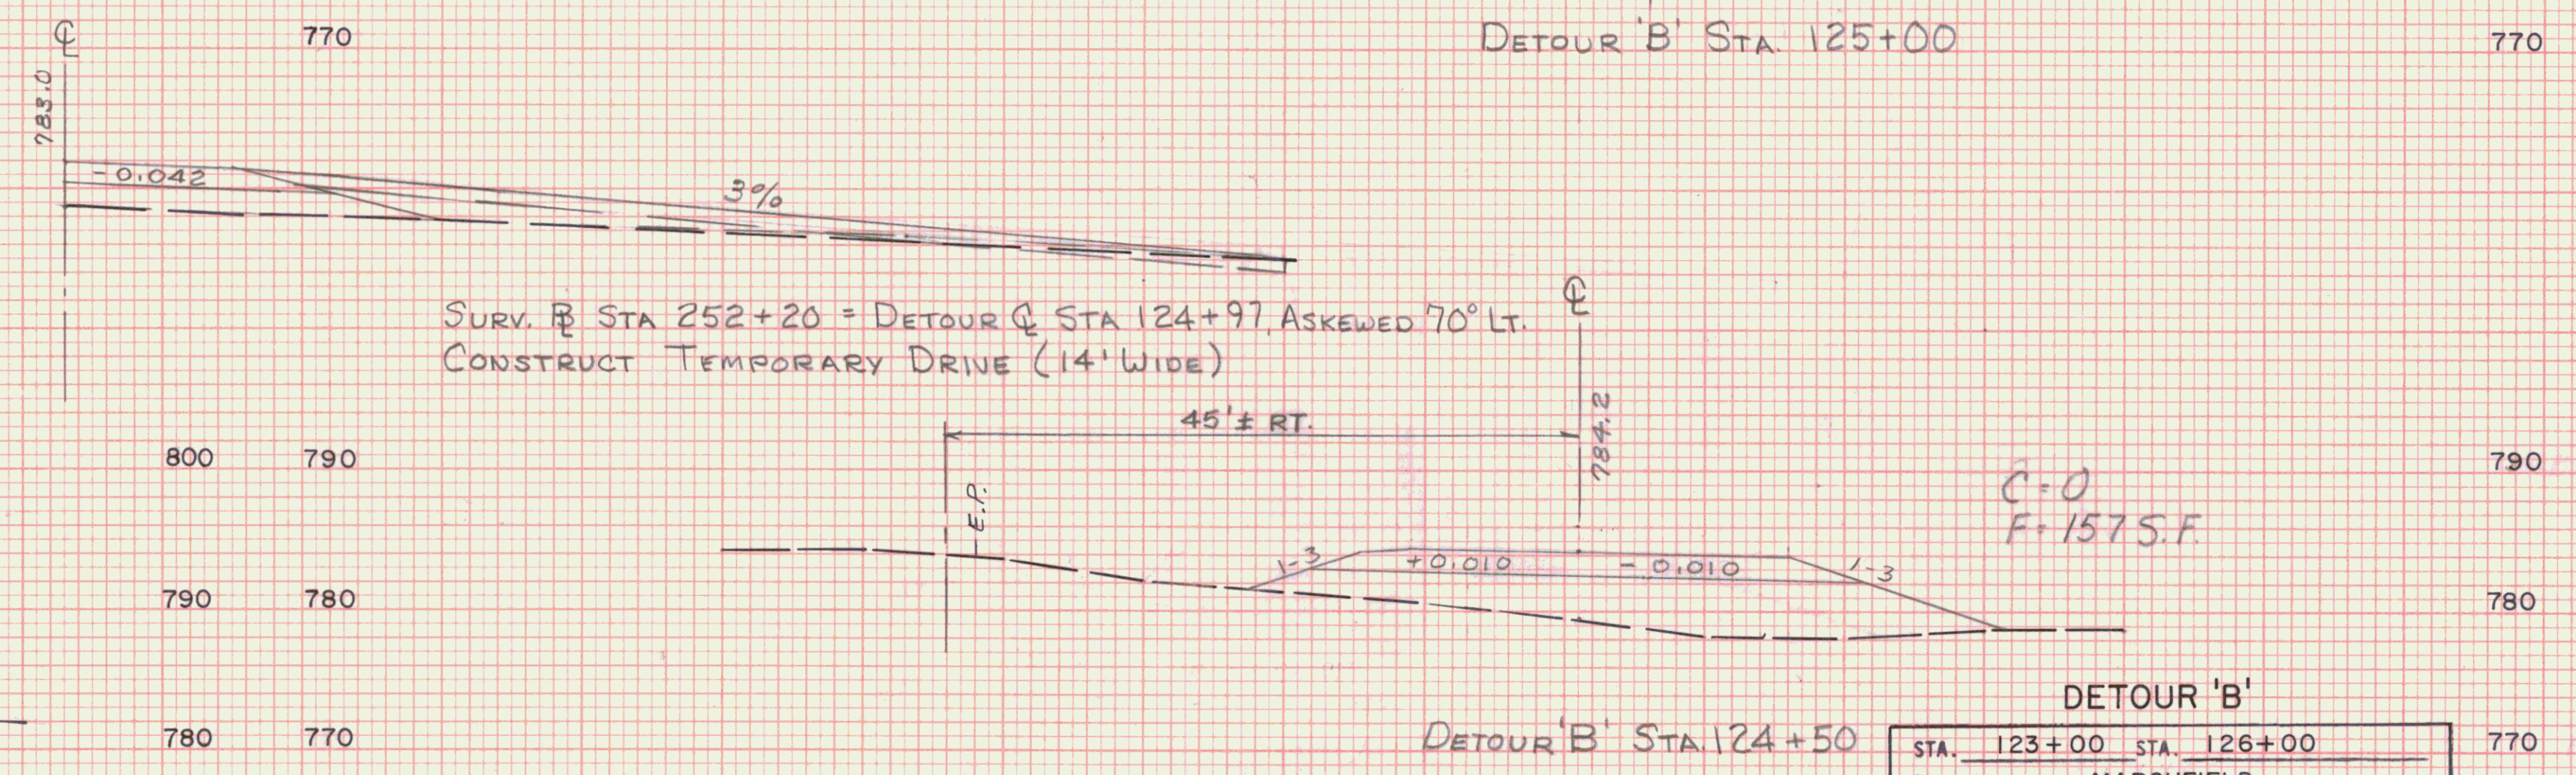
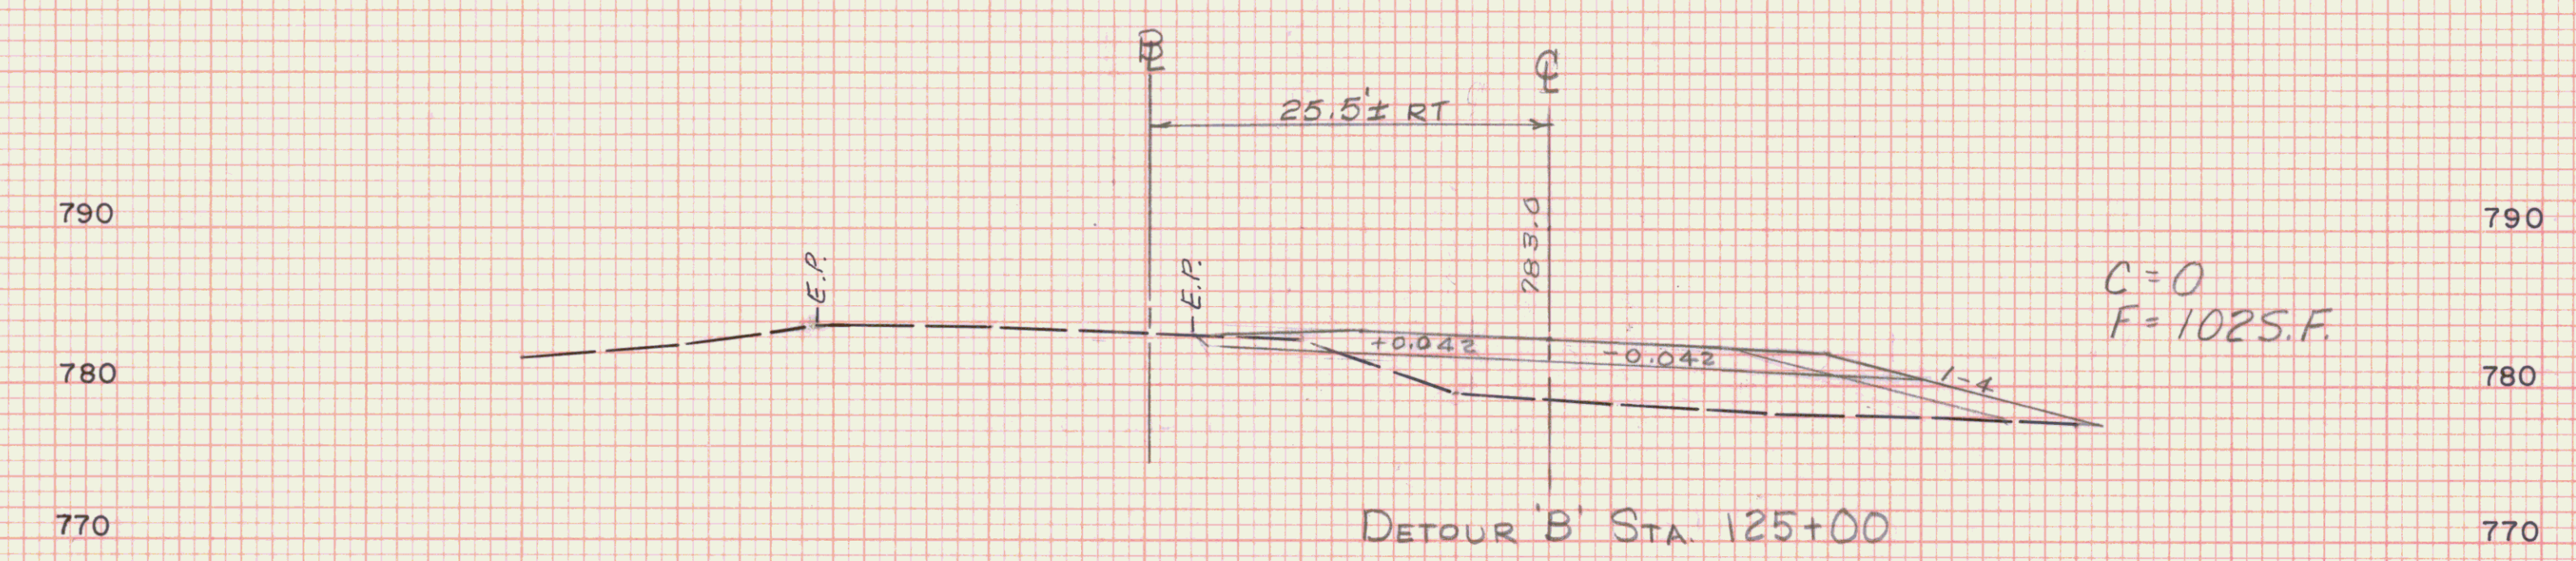
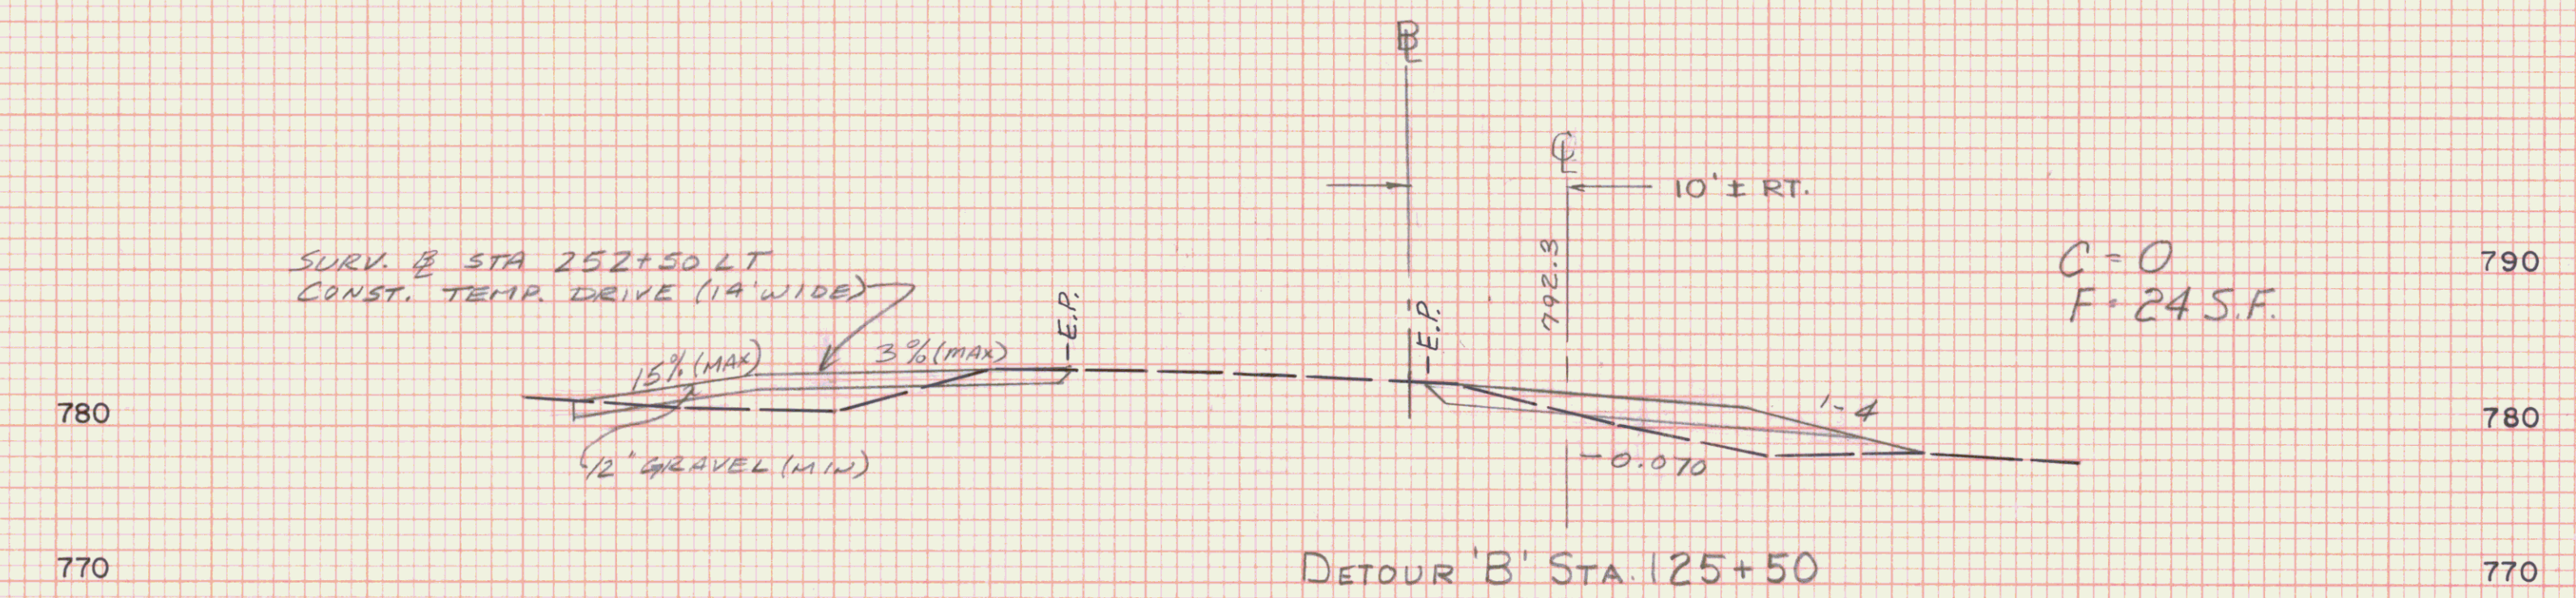
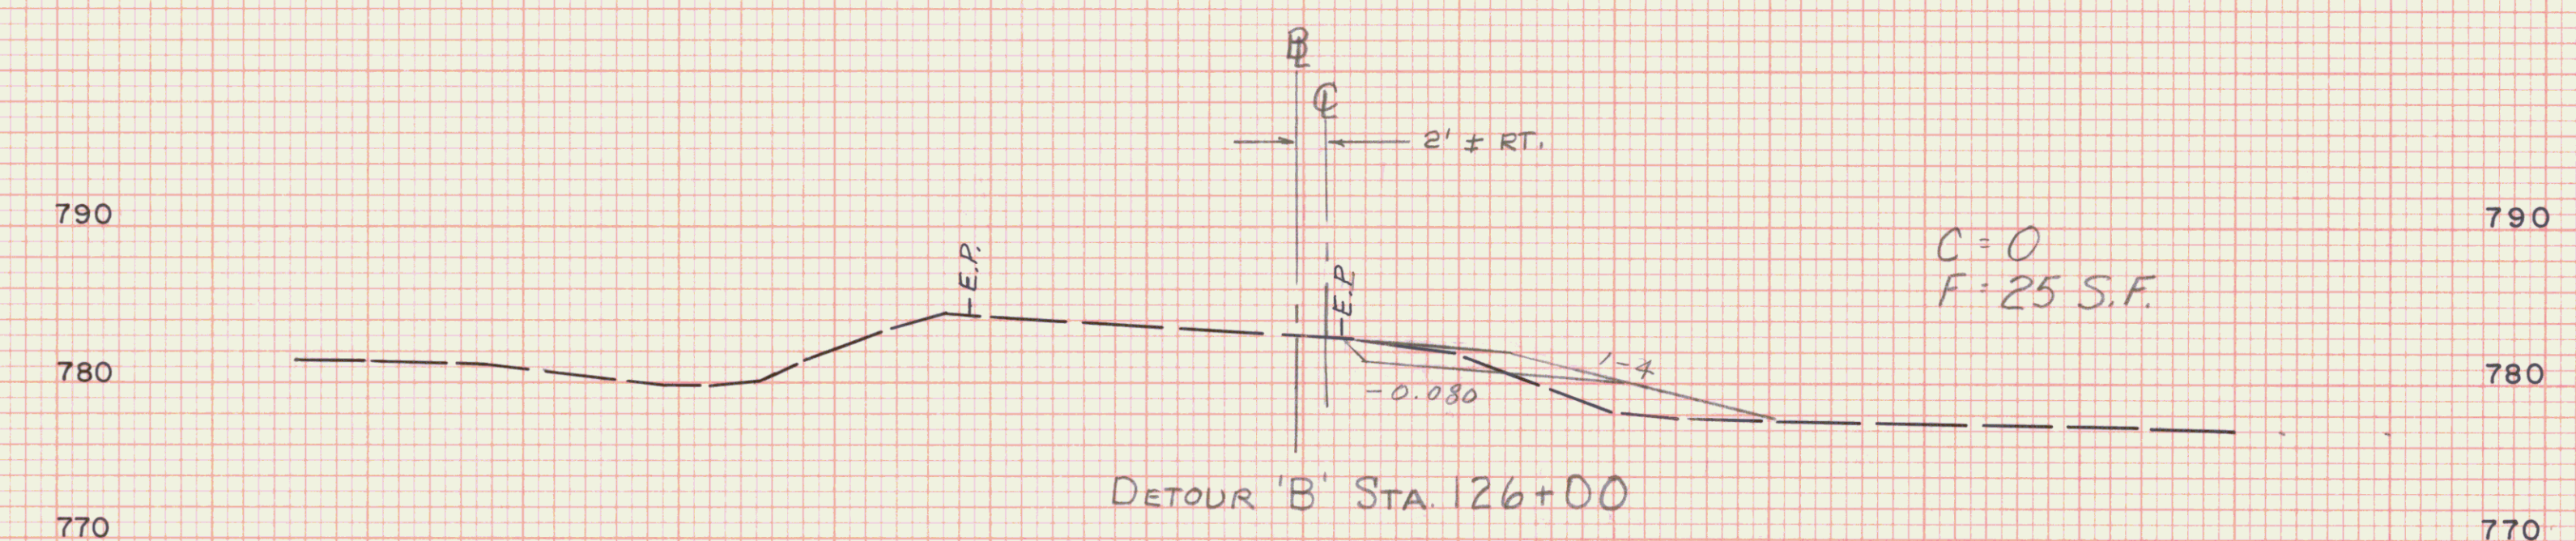
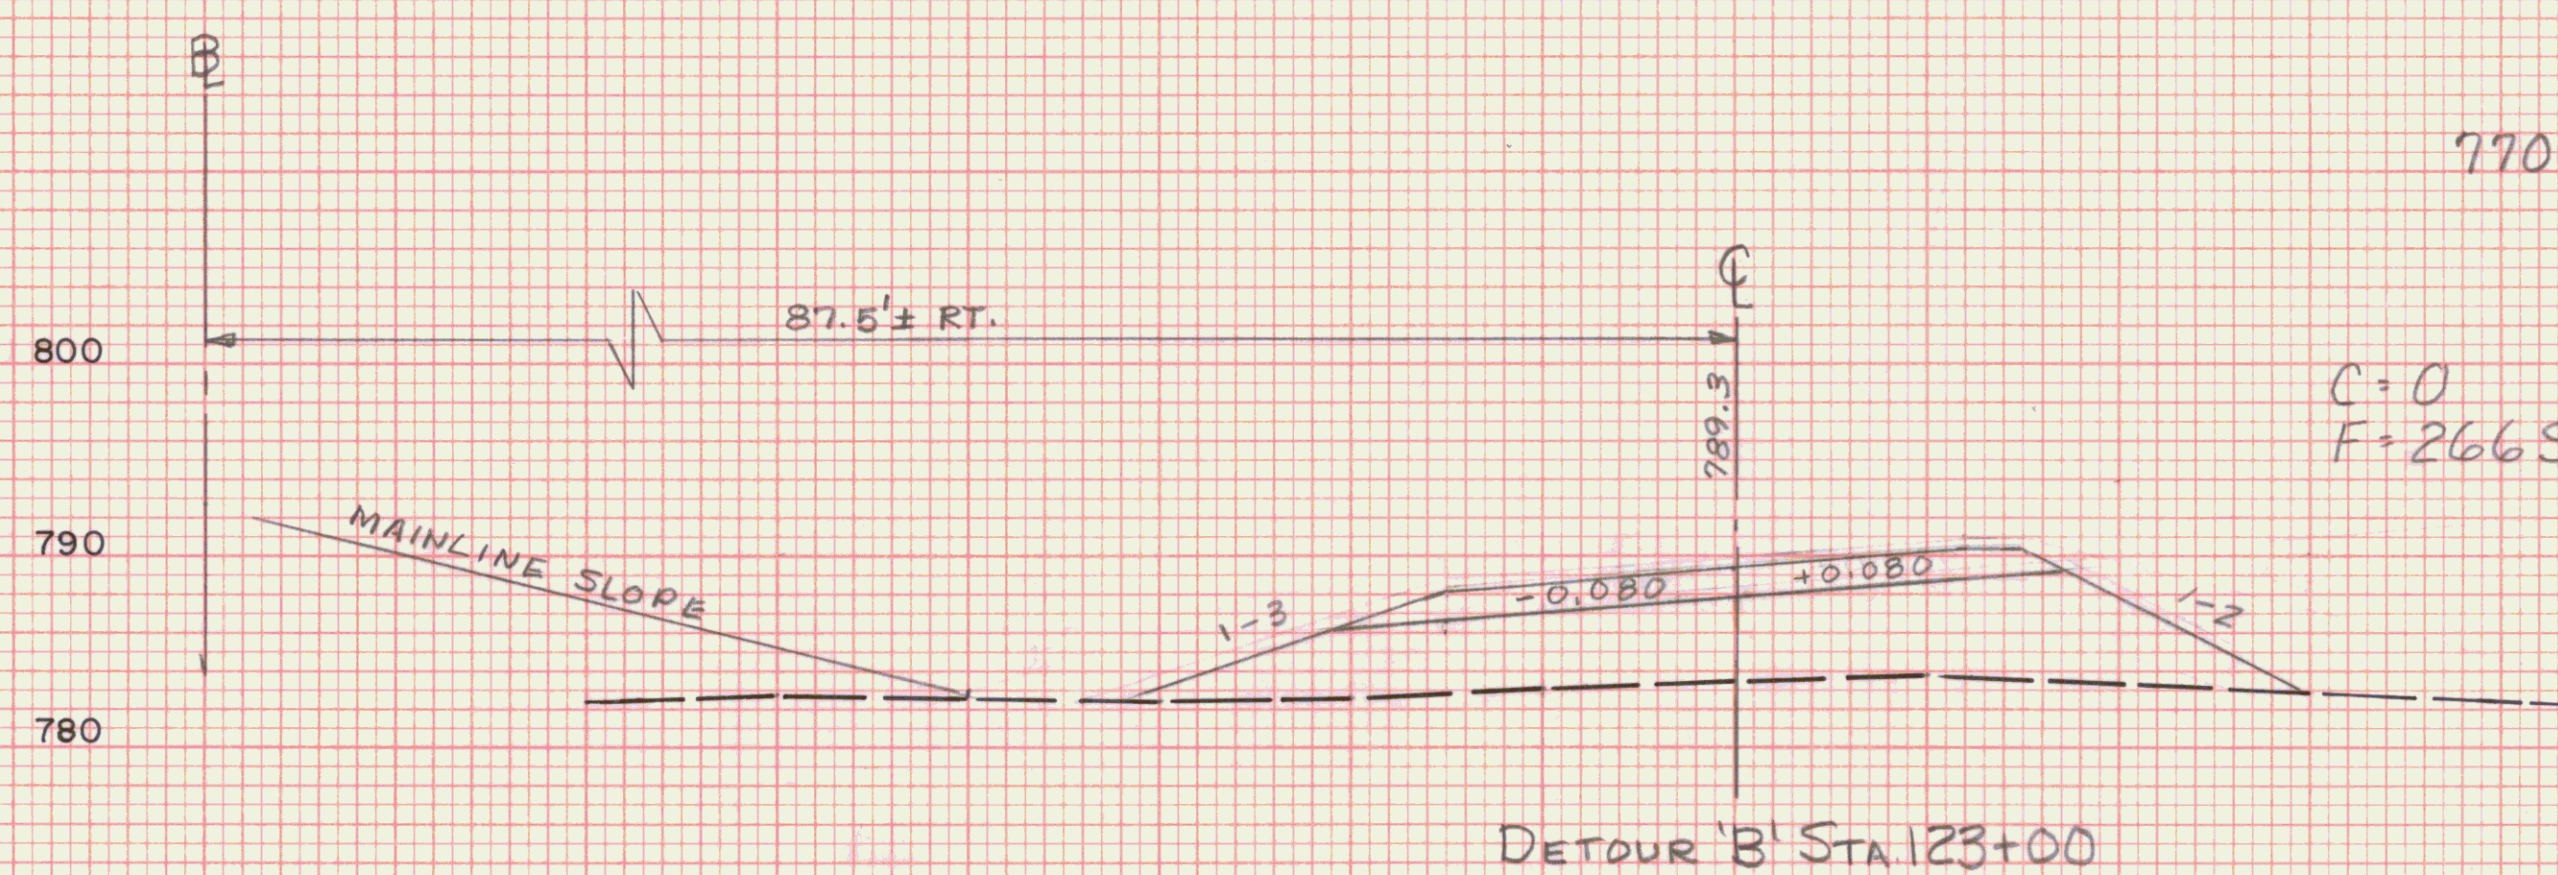
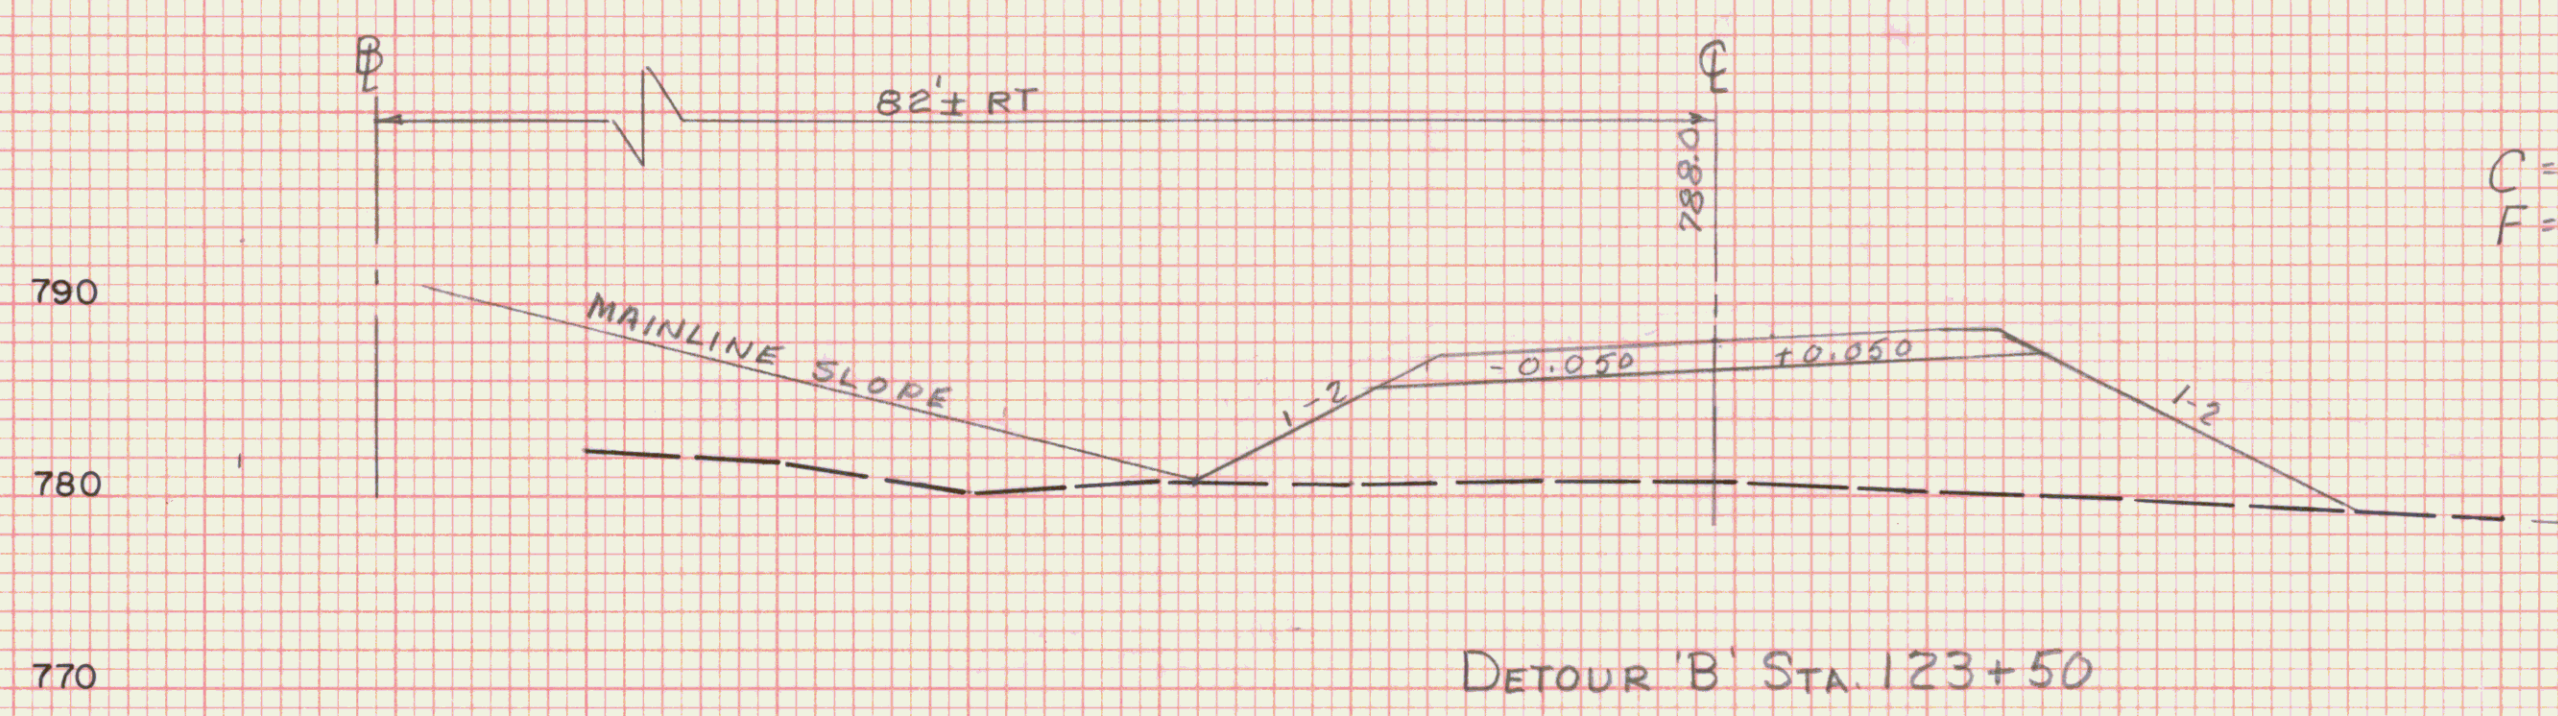


DATE	
BY	
SURVEYED	
PLOTTED	
CHECKED	
NO.	

DATE	
BY	
SURVEYED	
PLOTTED	
CHECKED	
NO.	

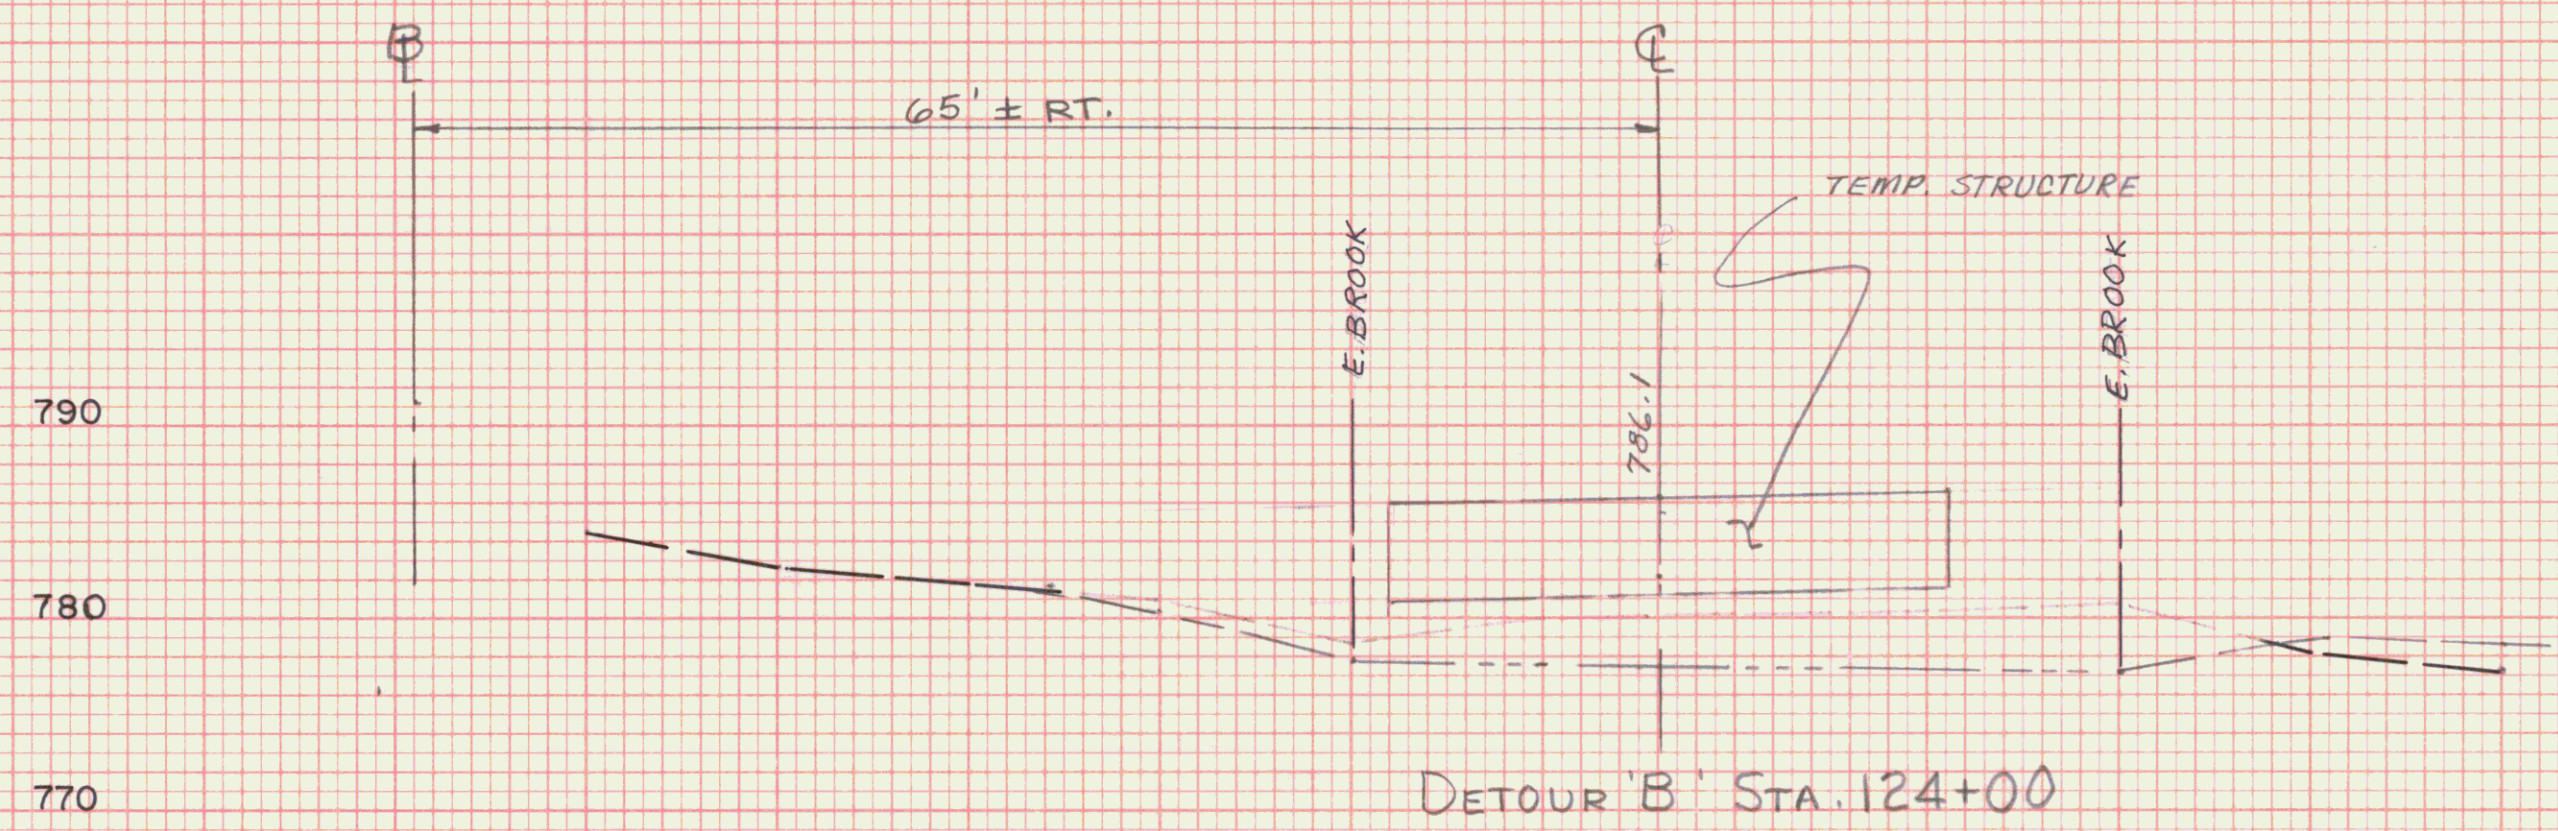

STA.	123+00	STA.	126+00
TOWN	MARSHFIELD		
PROJECT	F	NO.	028-3(28)
SHEET	24	OF	45
SHEETS			
HORIZ. AND VER. SCALE			
0 10 20			
VT. SURVEY			
SURVEYED BY CONSULTANTS DATE 3/87			