
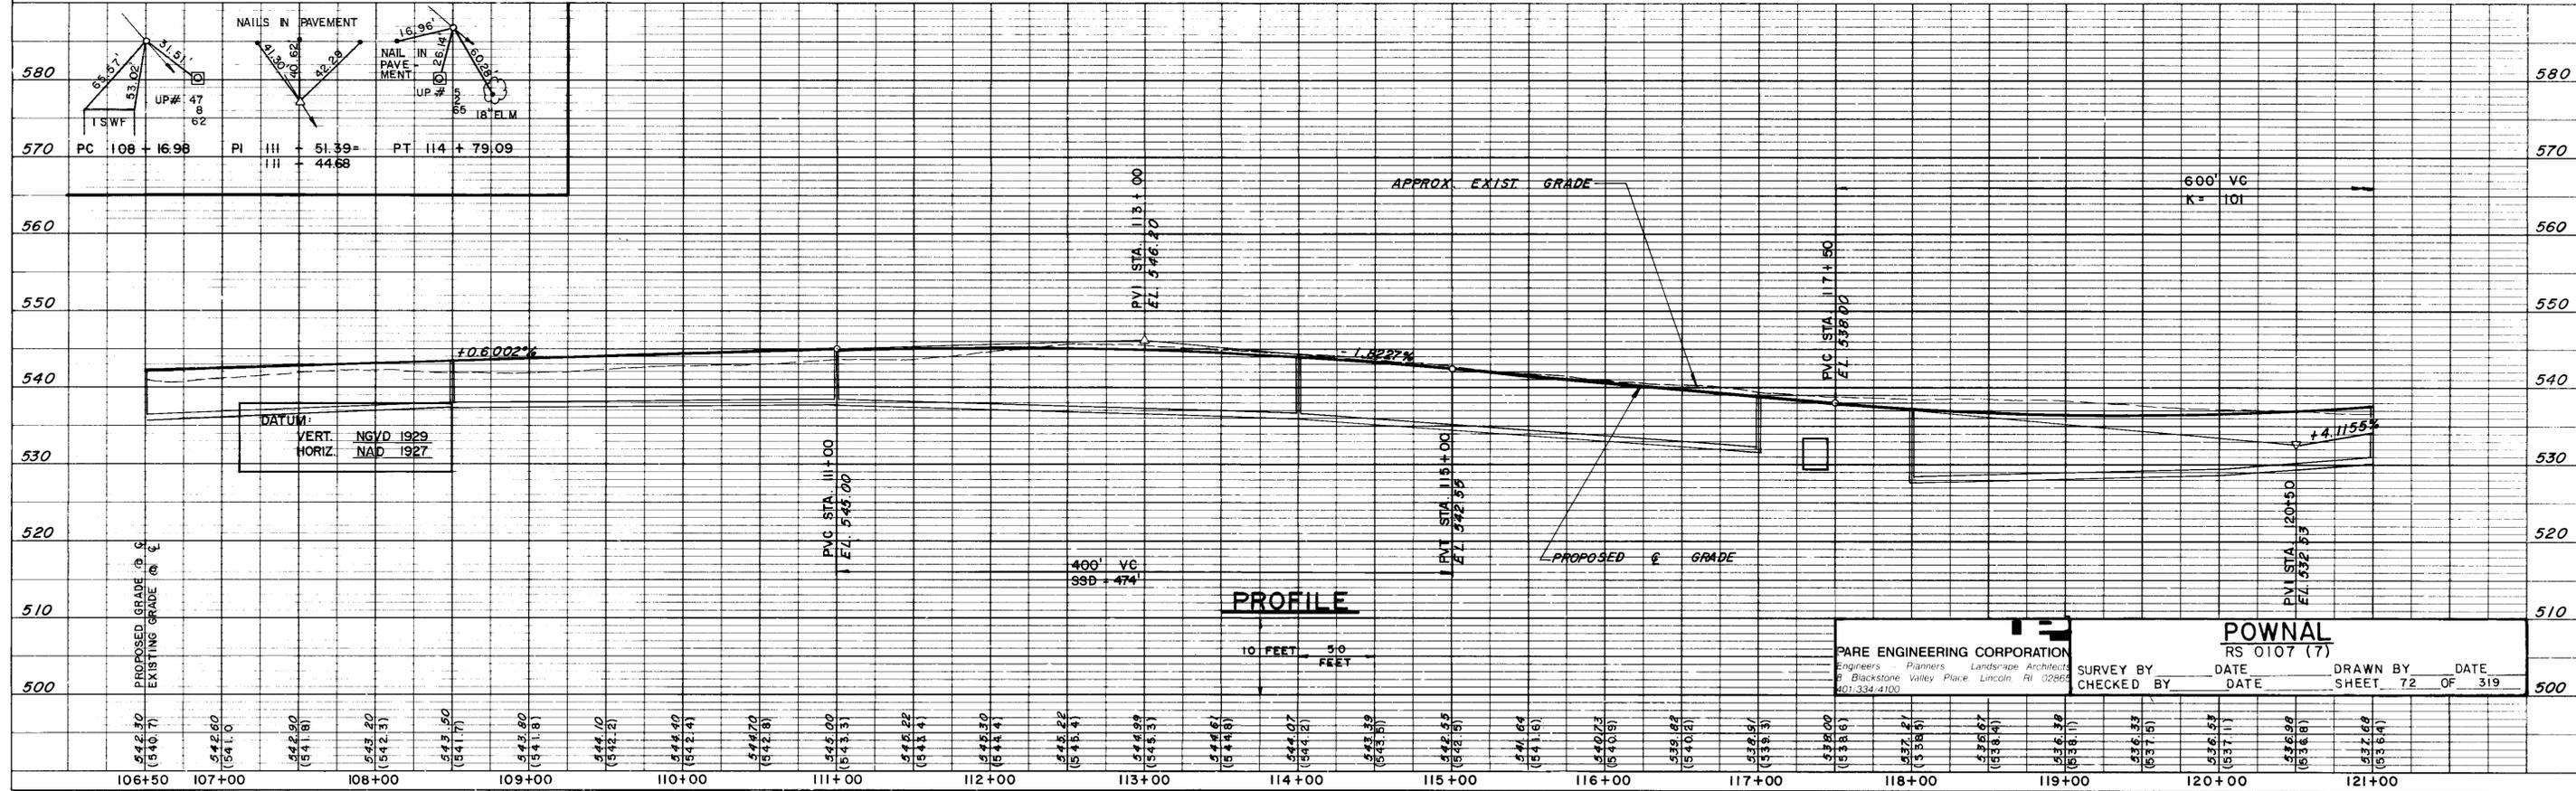


DATE	
BY	
NO.	
PLAN	
NO.	
DATE	
BY	
NO.	

DATE	
BY	
NO.	
PROFILE	
NO.	
DATE	
BY	
NO.	

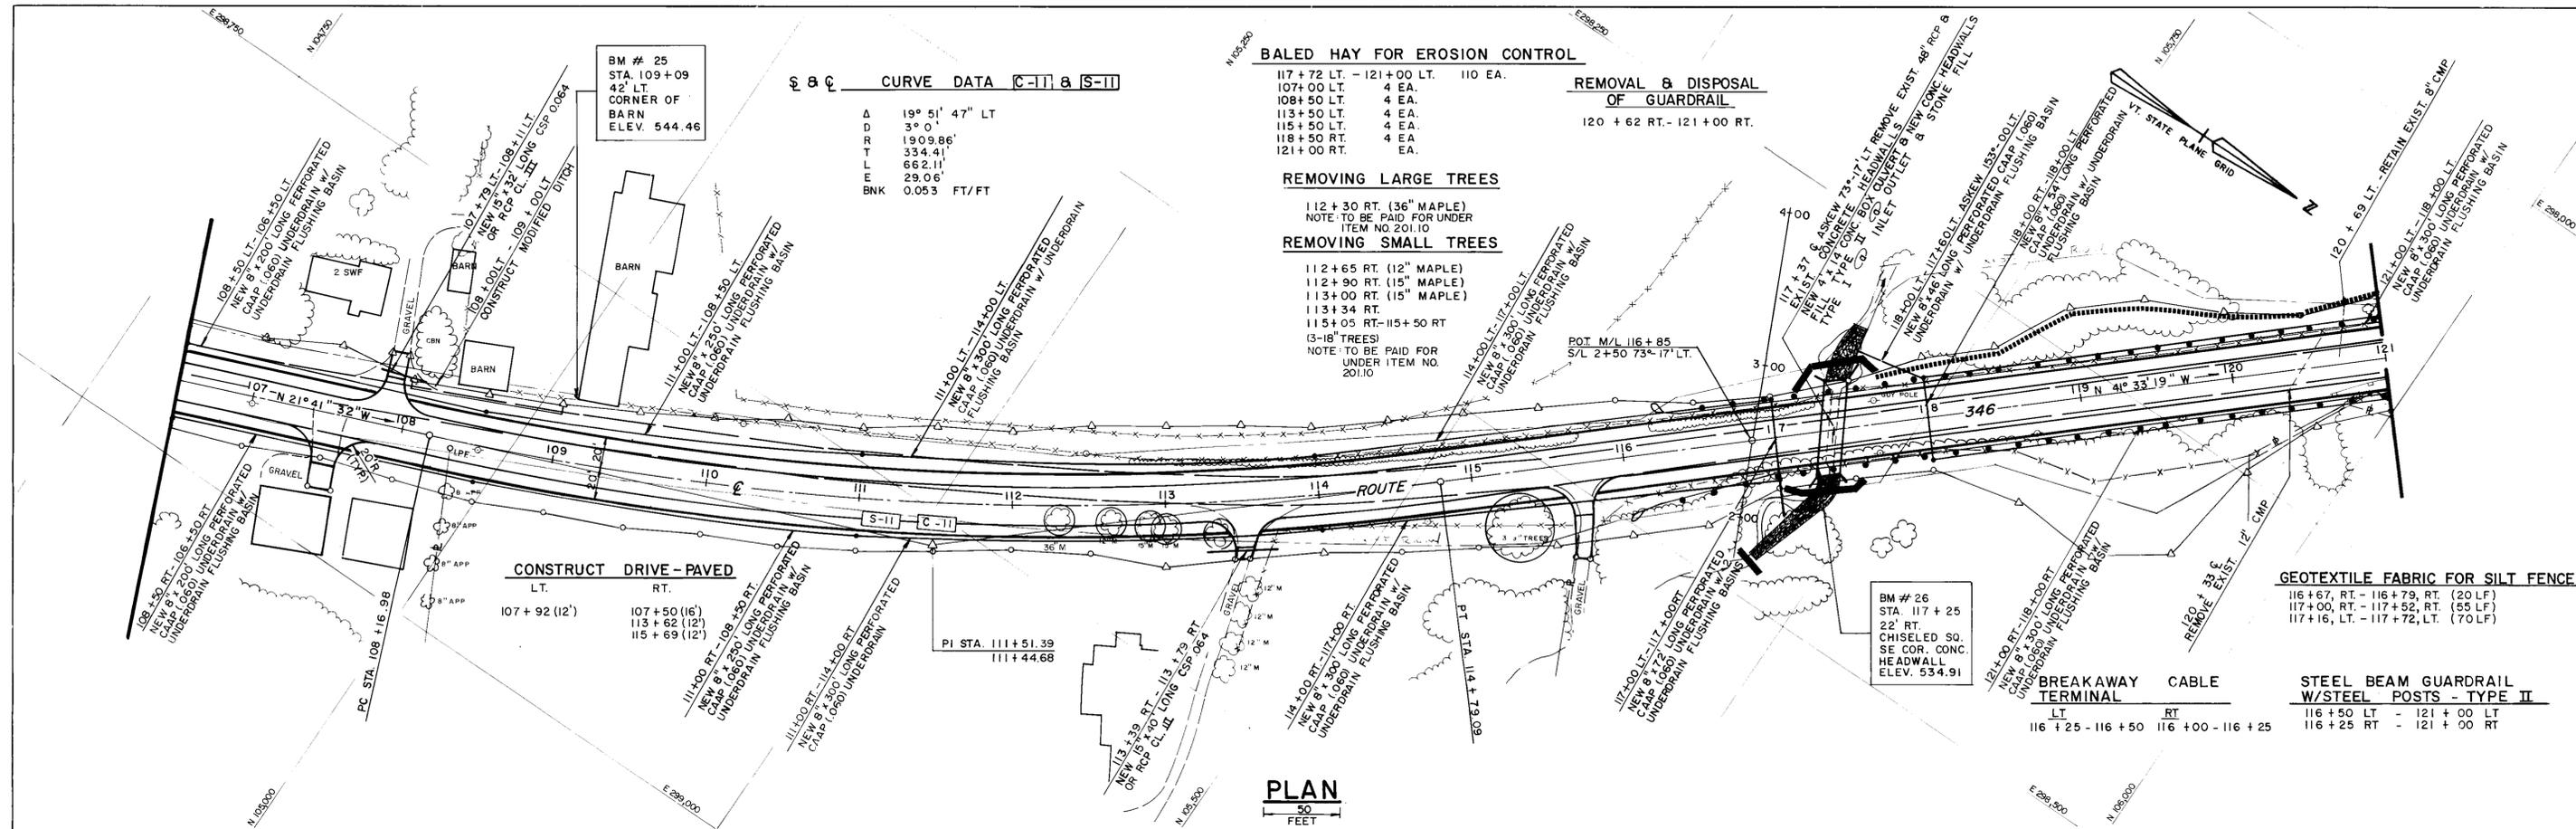

**POWNAI**  
 RS 0107 (7)

**PARE ENGINEERING CORPORATION**  
 Engineers Planners Landscape Architects  
 8 Blackstone Valley Place Lincoln RI 02865  
 401-334-4100

SURVEY BY \_\_\_\_\_ DATE \_\_\_\_\_ DRAWN BY \_\_\_\_\_ DATE \_\_\_\_\_  
 CHECKED BY \_\_\_\_\_ DATE \_\_\_\_\_ SHEET 72 OF 319