


LEGEND
 R & S REMOVE & SALVAGE
 RET RETAIN
 (D) DASHED LINE
 (DBL) DOUBLE SOLID LINE

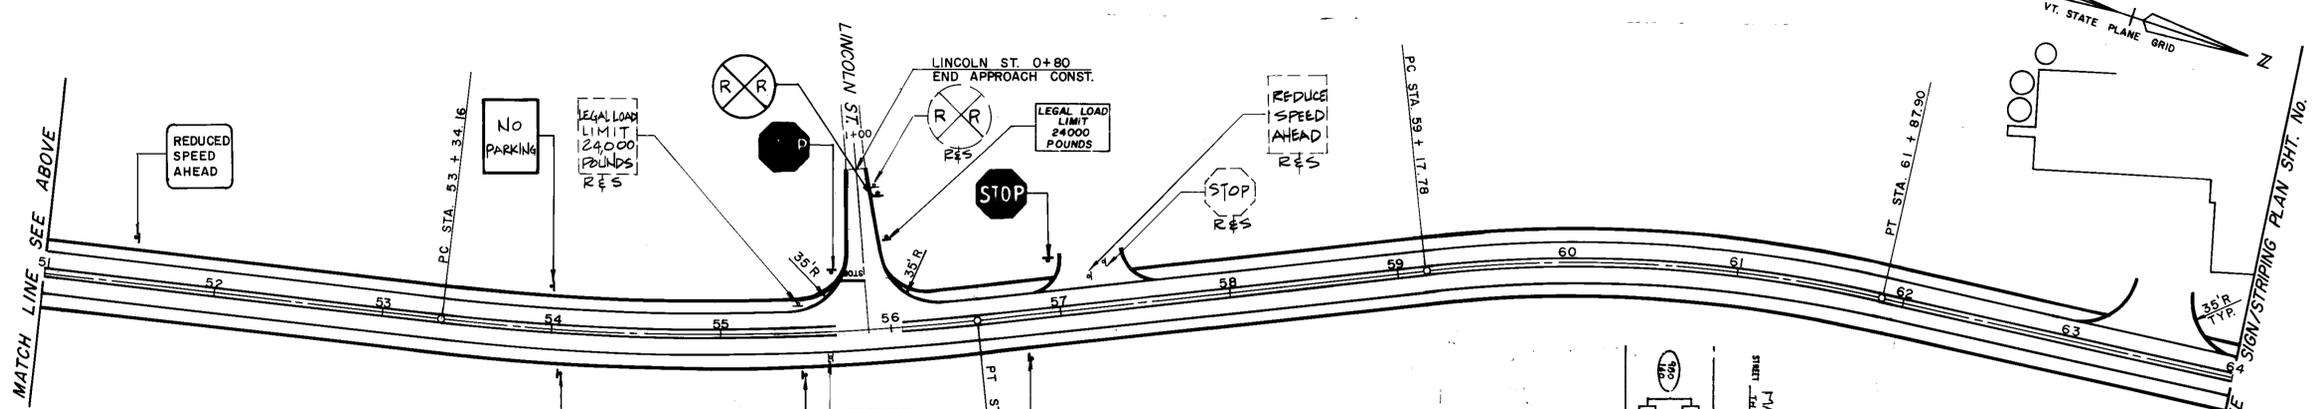

DURABLE
4" REFLECTORIZED WHITE LINES
 LT.
 40+10 11' RT - 42+00 12' LT (190 LF)
 42+00 - 55+77 12' LT (1377 LF)
 55+97 - 64+00 12' LT (803 LF)
 RT.
 40+10 11' RT - 42+00 12' RT (190 LF)
 42+00 - 64+00 12' RT (2200 LF)

DURABLE & TEMPORARY
4" REFLECTORIZED YELLOW LINES
 (DBL) 40+10 - 55+67 CENTERLINE (3114 LF)
 (DBL) 56+07 - 64+00 CENTERLINE (1586 LF)


DURABLE & TEMPORARY
24" STOP BARS
 LINCOLN ST. 55+79 - 55+87 29' LT. (8 LF)

DURABLE
LETTER IN WORD MARKING
 LINCOLN ST. 55+79 - 55+87 37' LT. (4 EA.)

REMOVING SIGNS
 42+40 LT
 42+70 LT
 44+05 RT
 44+15 LT
 46+25 LT
 48+60 RT
 49+20 LT
 49+40 RT
 50+60 RT
 55+60 LT
 55+60 RT
 56+00 LT
 57+20 LT
 57+30 LT

NO PASSING ZONE
NORTHBOUND
 40+10 - 64+00

SOUTHBOUND
 40+10 - 64+00

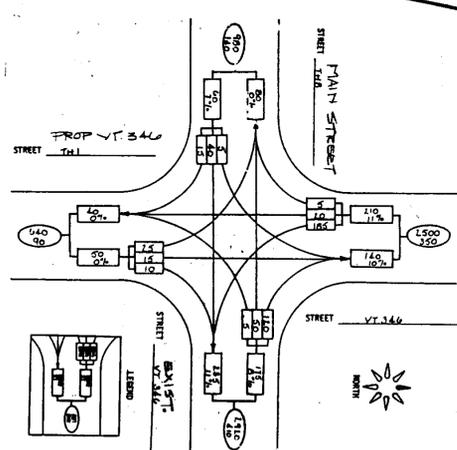

TRAFFIC DATA
 DESIGN YEAR 2010

TRAFFIC SIGNS & PAVEMENT MARKING PLAN No. 1

SCALE: 1" = 50' - 0"

POWNAI RS 0107 (7) PARE ENGINEERING CORPORATION Engineers - Planners - Landscape Architects 8 Blackstone Valley Place, Lincoln, RI 02865 401/334-4100	SURVEY BY	DATE	DRAWN BY	DATE
	CHECKED BY	DATE	SHEET 88	OF 319