


PLAN
SCALE: 1/8"=1'-0"

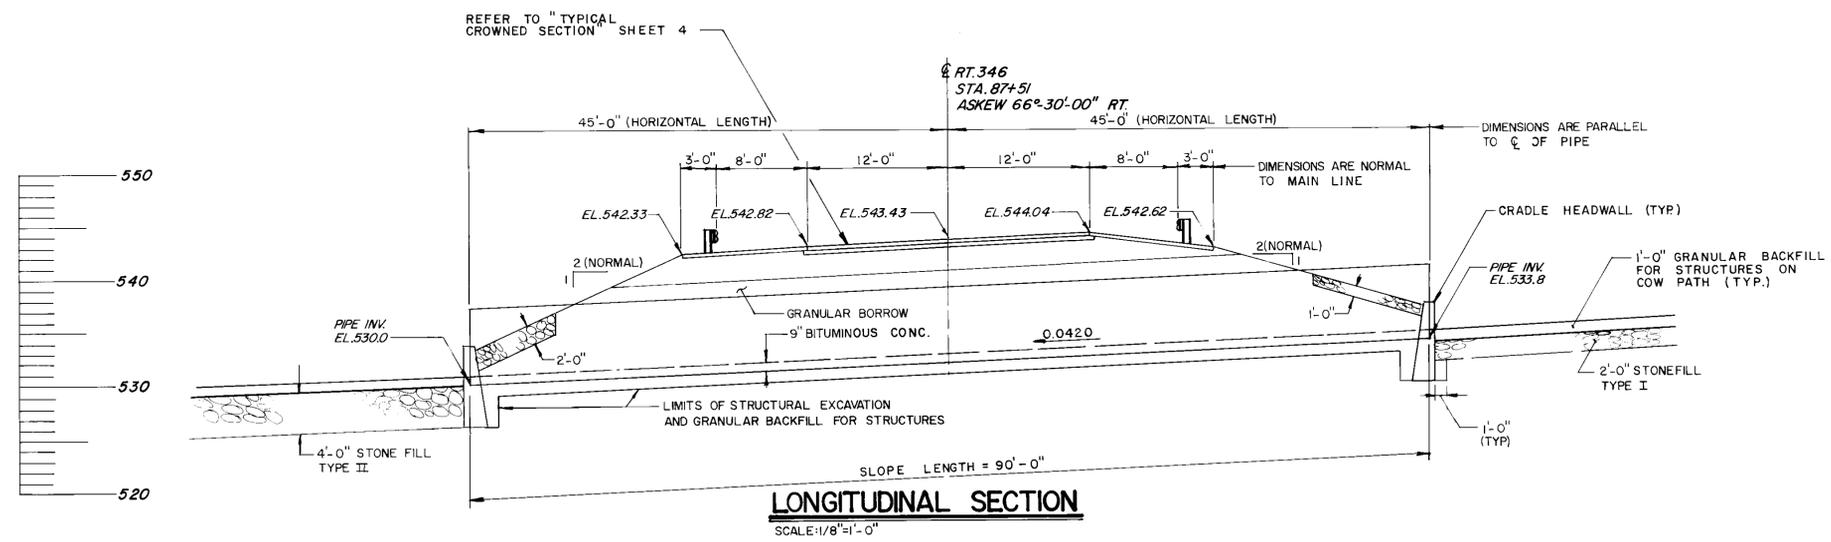

PARE ENGINEERING CORPORATION
Engineers Planners Landscape Architects
8 Blackstone Valley Place, Lenoir, N.H. 02940
401-334-4100

STATE OF VERMONT AGENCY OF TRANSPORTATION	
Town of POWNA	Bridge No. 3
Highway No. ROUTE 346	Log Sta. 87+51
84" Ø STEEL PIPE CULVERT DETAIL	
PLAN AND SECTION	
Designed By G.F.	Drawn By K.B.
Checked By P.D.M.	Bridge Designer Supervisor Date
Date 2/10/87	Date
PROJECT POWNA	PROJECT NO. RS0107 (7)
L.C.C. Info.	
Bridge Sheet No.	Sheet 114 of 319