



**WINGWALL # 1**  
 SCALE: 3/8" = 1'-0"

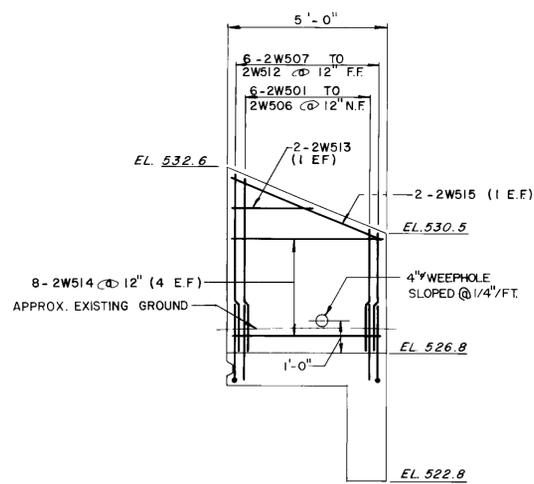


**WINGWALL # 2**  
 SCALE: 3/8" = 1'-0"

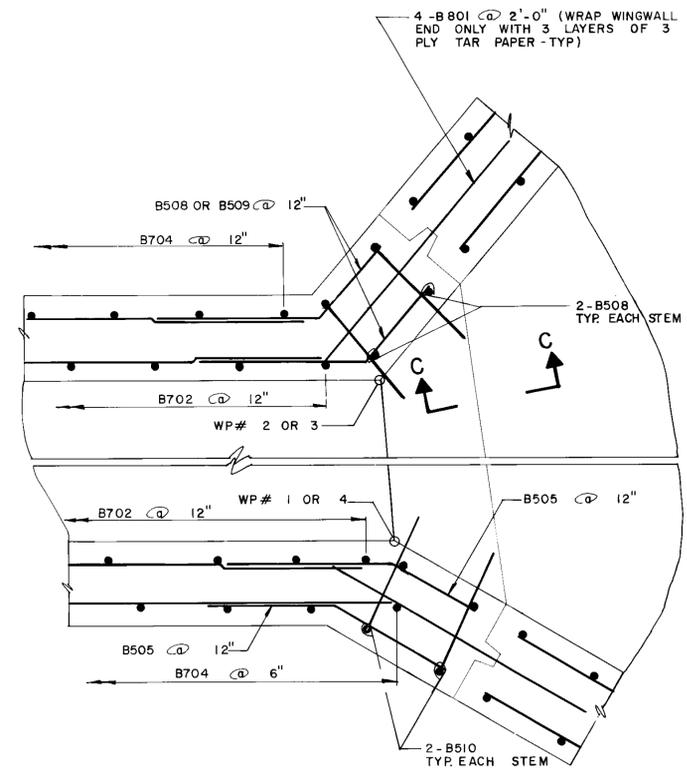


**TYPICAL WINGWALL STEM DETAILS**  
 SCALE: 1" = 1'-0"


NOTE:  
 N.F.=NEAR FACE  
 F.F.=FAR FACE  
 E.F.=EACH FACE

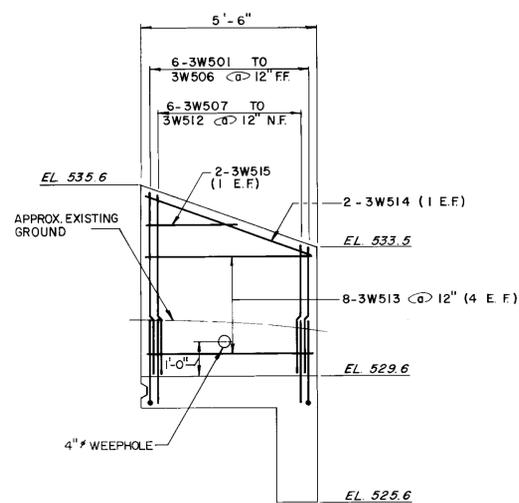

**WINGWALL # 3**  
 SCALE: 3/8" = 1'-0"

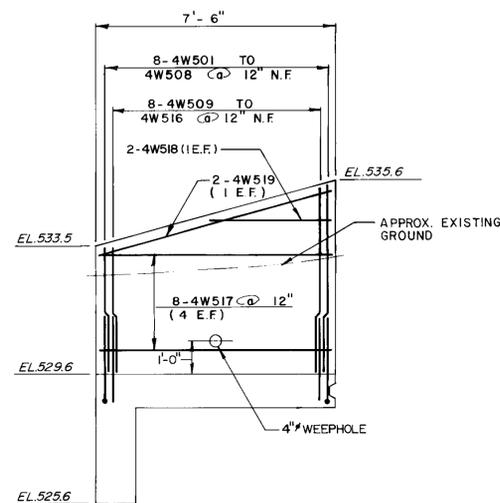

**WINGWALL # 4**  
 SCALE: 3/8" = 1'-0"

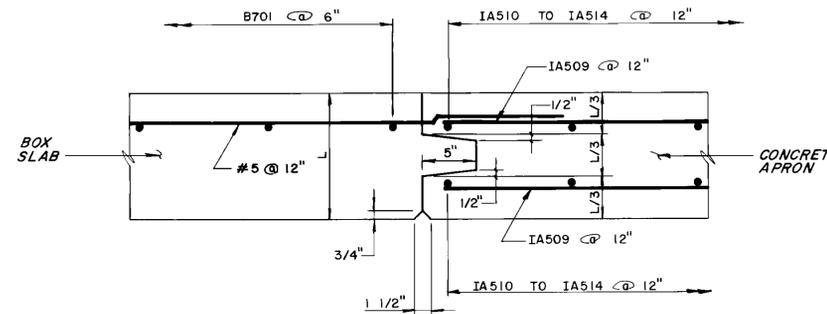

**SECTION C - C**  
 SCALE: 1 1/2" = 1'-0"

PARE ENGINEERING CORPORATION  
 Engineers Planners Landscapers Architects  
 100 North Main Street, Suite 100, Montpelier, VT 05602  
 Phone: 802-249-1111 Fax: 802-249-1112

<b>STATE OF VERMONT AGENCY OF TRANSPORTATION</b>	
Town Of <b>POWNA</b>	Bridge No. 4
Highway No. <b>ROUTE 346</b>	Log Sta.
<b>14'-0" x 4'-0" CONCRETE BOX CULVERT BOX WINGWALLS &amp; DETAILS</b>	
Designed By <b>G.F.</b>	Drawn By <b>K.R.P.</b>
Checked By <b>P.D.M.</b>	Bridge Design Supervisor
Date <b>2/10/85</b>	Date
<b>PROJECT POWNA</b>	<b>PROJECT NO. RS0107 (7)</b>
<b>LG.C. Info.</b>	
Bridge Sheet No. <b>BR403</b>	Sheet <b>120</b> of <b>319</b>