




APPROACH SLAB NO.1 PLAN
SCALE: 1/4" = 1'-0"

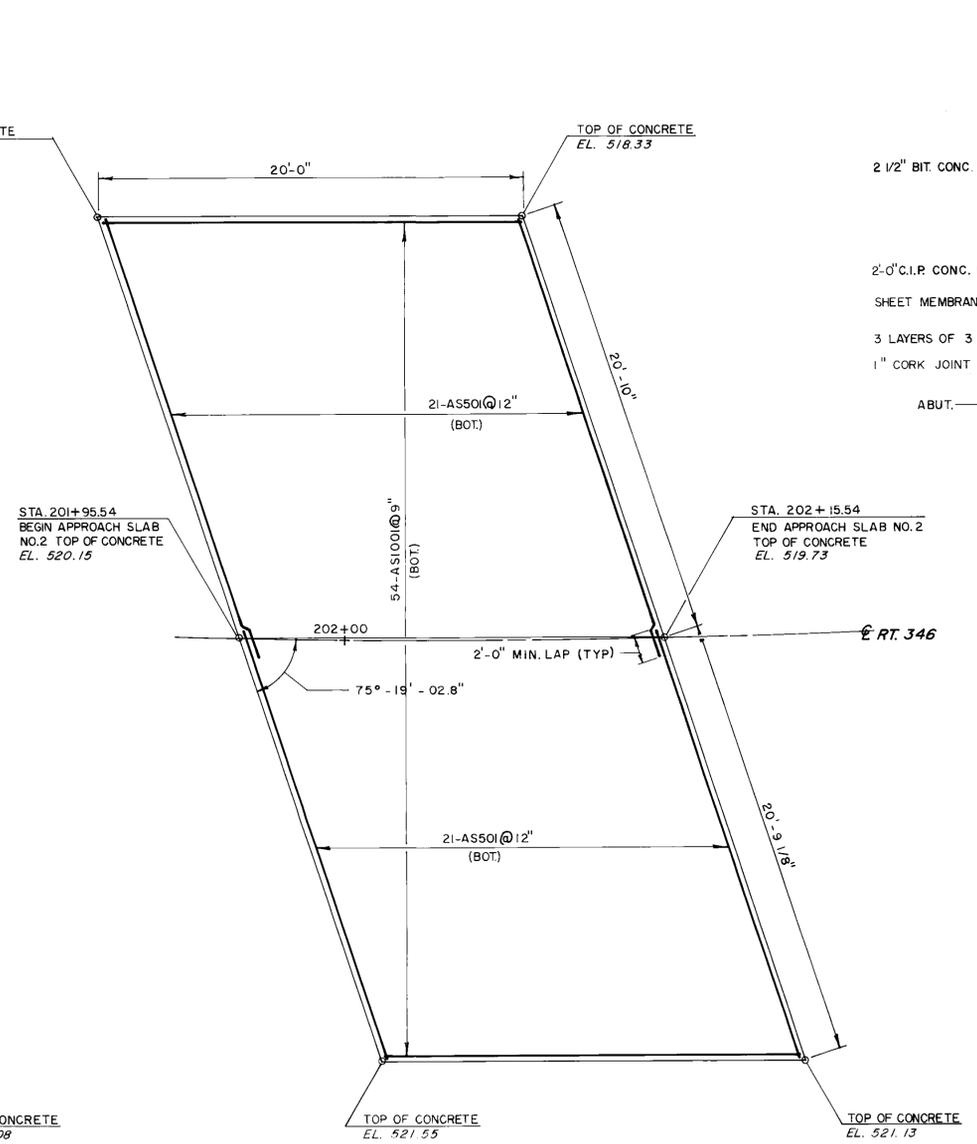


APPROACH SLAB NO.2 PLAN
SCALE: 1/4" = 1'-0"

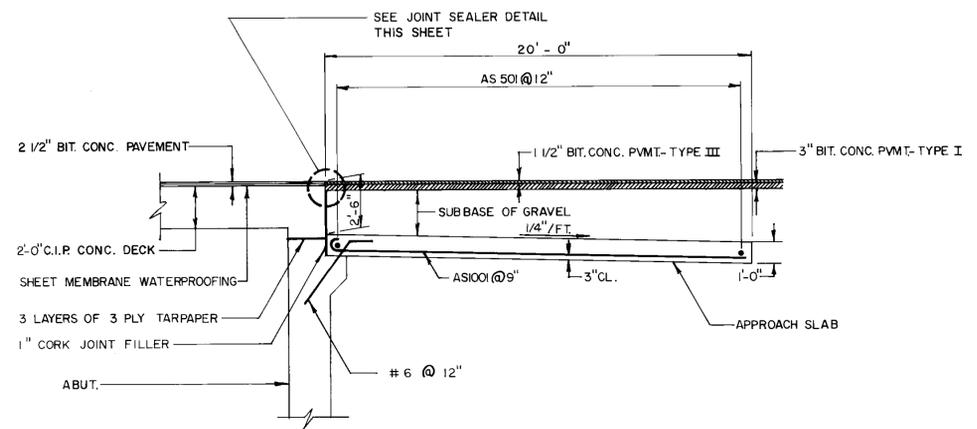

TYPICAL APPROACH SLAB SECTION
SCALE: 1/4" = 1'-0"

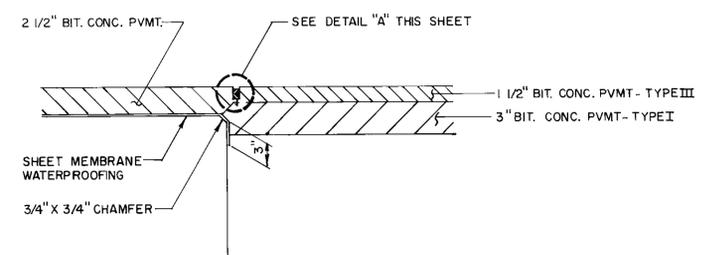

JOINT SEALER DETAIL
SCALE: 1 1/2" = 1'-0"

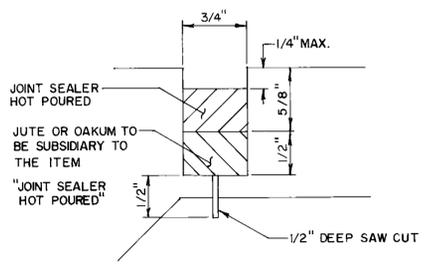

DETAIL "A"
SCALE: 1" = 1'-0"

STATE OF VERMONT AGENCY OF TRANSPORTATION			
Town of	POWNA	Bridge No.	6
Highway No.	ROUTE 346	Log Sta.	
		Surv. Sta.	201+74
VT. 346 OVER POTTER HOLLOW BROOK			
APPROACH SLAB DETAILS			
Designed By	J.S.J.	Drawn By	K.M.B.
Checked By		Bridge Designer Supervisor	
	Date	Date	
	P.D.M.	02/87	
PROJECT	POWNA	PROJECT NO.	RS0107 (7)
L.G.C. Info.			
Bridge Sheet No.	BR605	Sheet	142 of 319

PARE ENGINEERING CORPORATION
Engineers Planners Landscape Architects
8 Blackstone Valley Place, Leicester, MA 02465
401 334-4100