




ELEVATION (VIEW FACING SOUTH)
SCALE: 1" = 10'

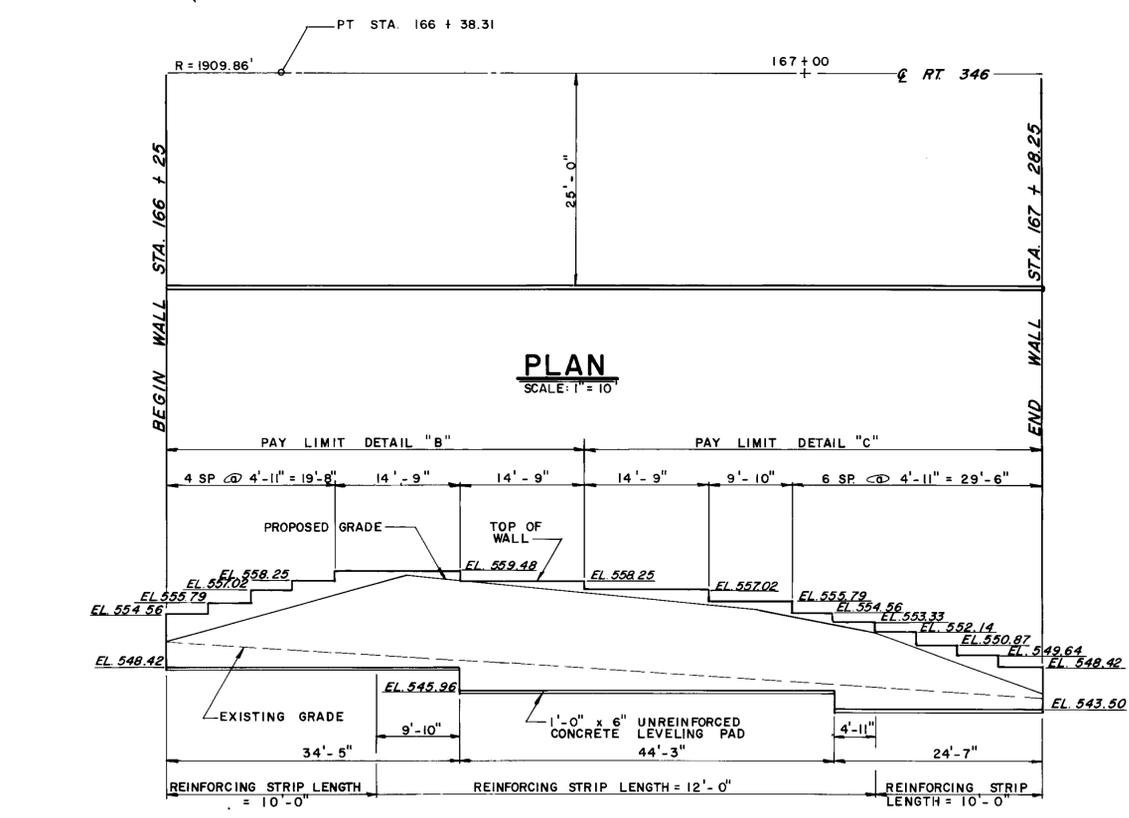


ELEVATION (VIEW FACING SOUTH)
SCALE: 1" = 10'

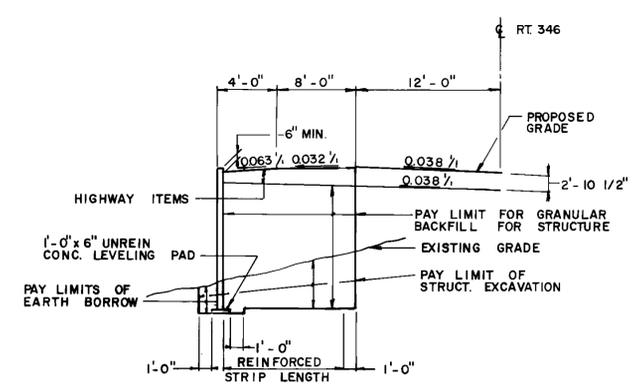

PAY LIMIT DETAIL "A"
NOT TO SCALE

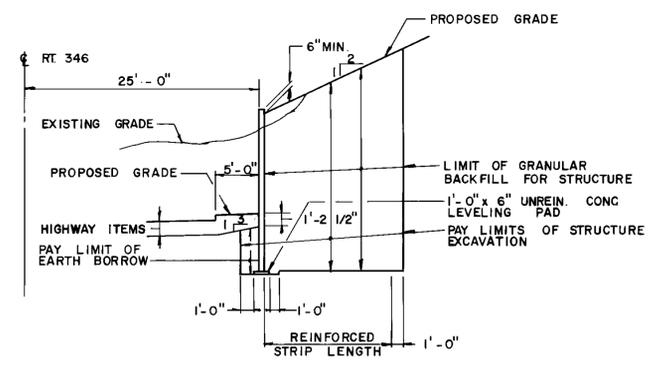

PAY LIMIT DETAIL "C"
NOT TO SCALE

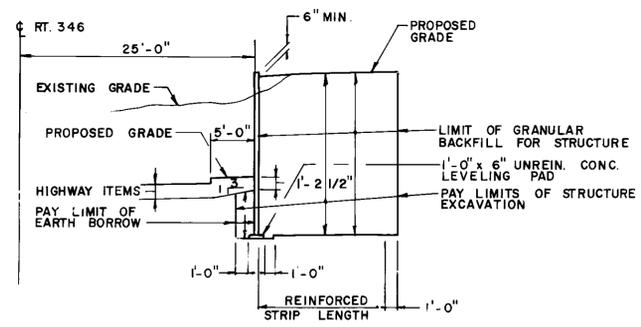

PAY LIMIT DETAIL "B"
NOT TO SCALE

STATE OF VERMONT			
AGENCY OF TRANSPORTATION			
Town of	POWNA	Bridge No.	
Highway No.	ROUTE 346	Log Sta.	
REINFORCED EARTH WALL			
STA. 163 + 03.17 TO STA. 167 + 28.25			
Designed By	J.S.J.	Drawn By	KRP
Checked By	Date	Bridge Design Supervisor	Date
PROJECT	POWNA	PROJECT NO.	RS0107 (7)
LG.C. Info.		Bridge Sheet No.	Sheet 166 of 319

PARE ENGINEERING CORPORATION
Engineers - Planners - Landscape Architects
8 Blackstone Valley Place, Lincoln, RI 02865
401/334-4100