


DATE	
BY	
REVISION	
NO.	
DATE	
BY	
REVISION	
NO.	
DATE	
BY	
REVISION	
NO.	

DATE	
BY	
REVISION	
NO.	
DATE	
BY	
REVISION	
NO.	
DATE	
BY	
REVISION	
NO.	

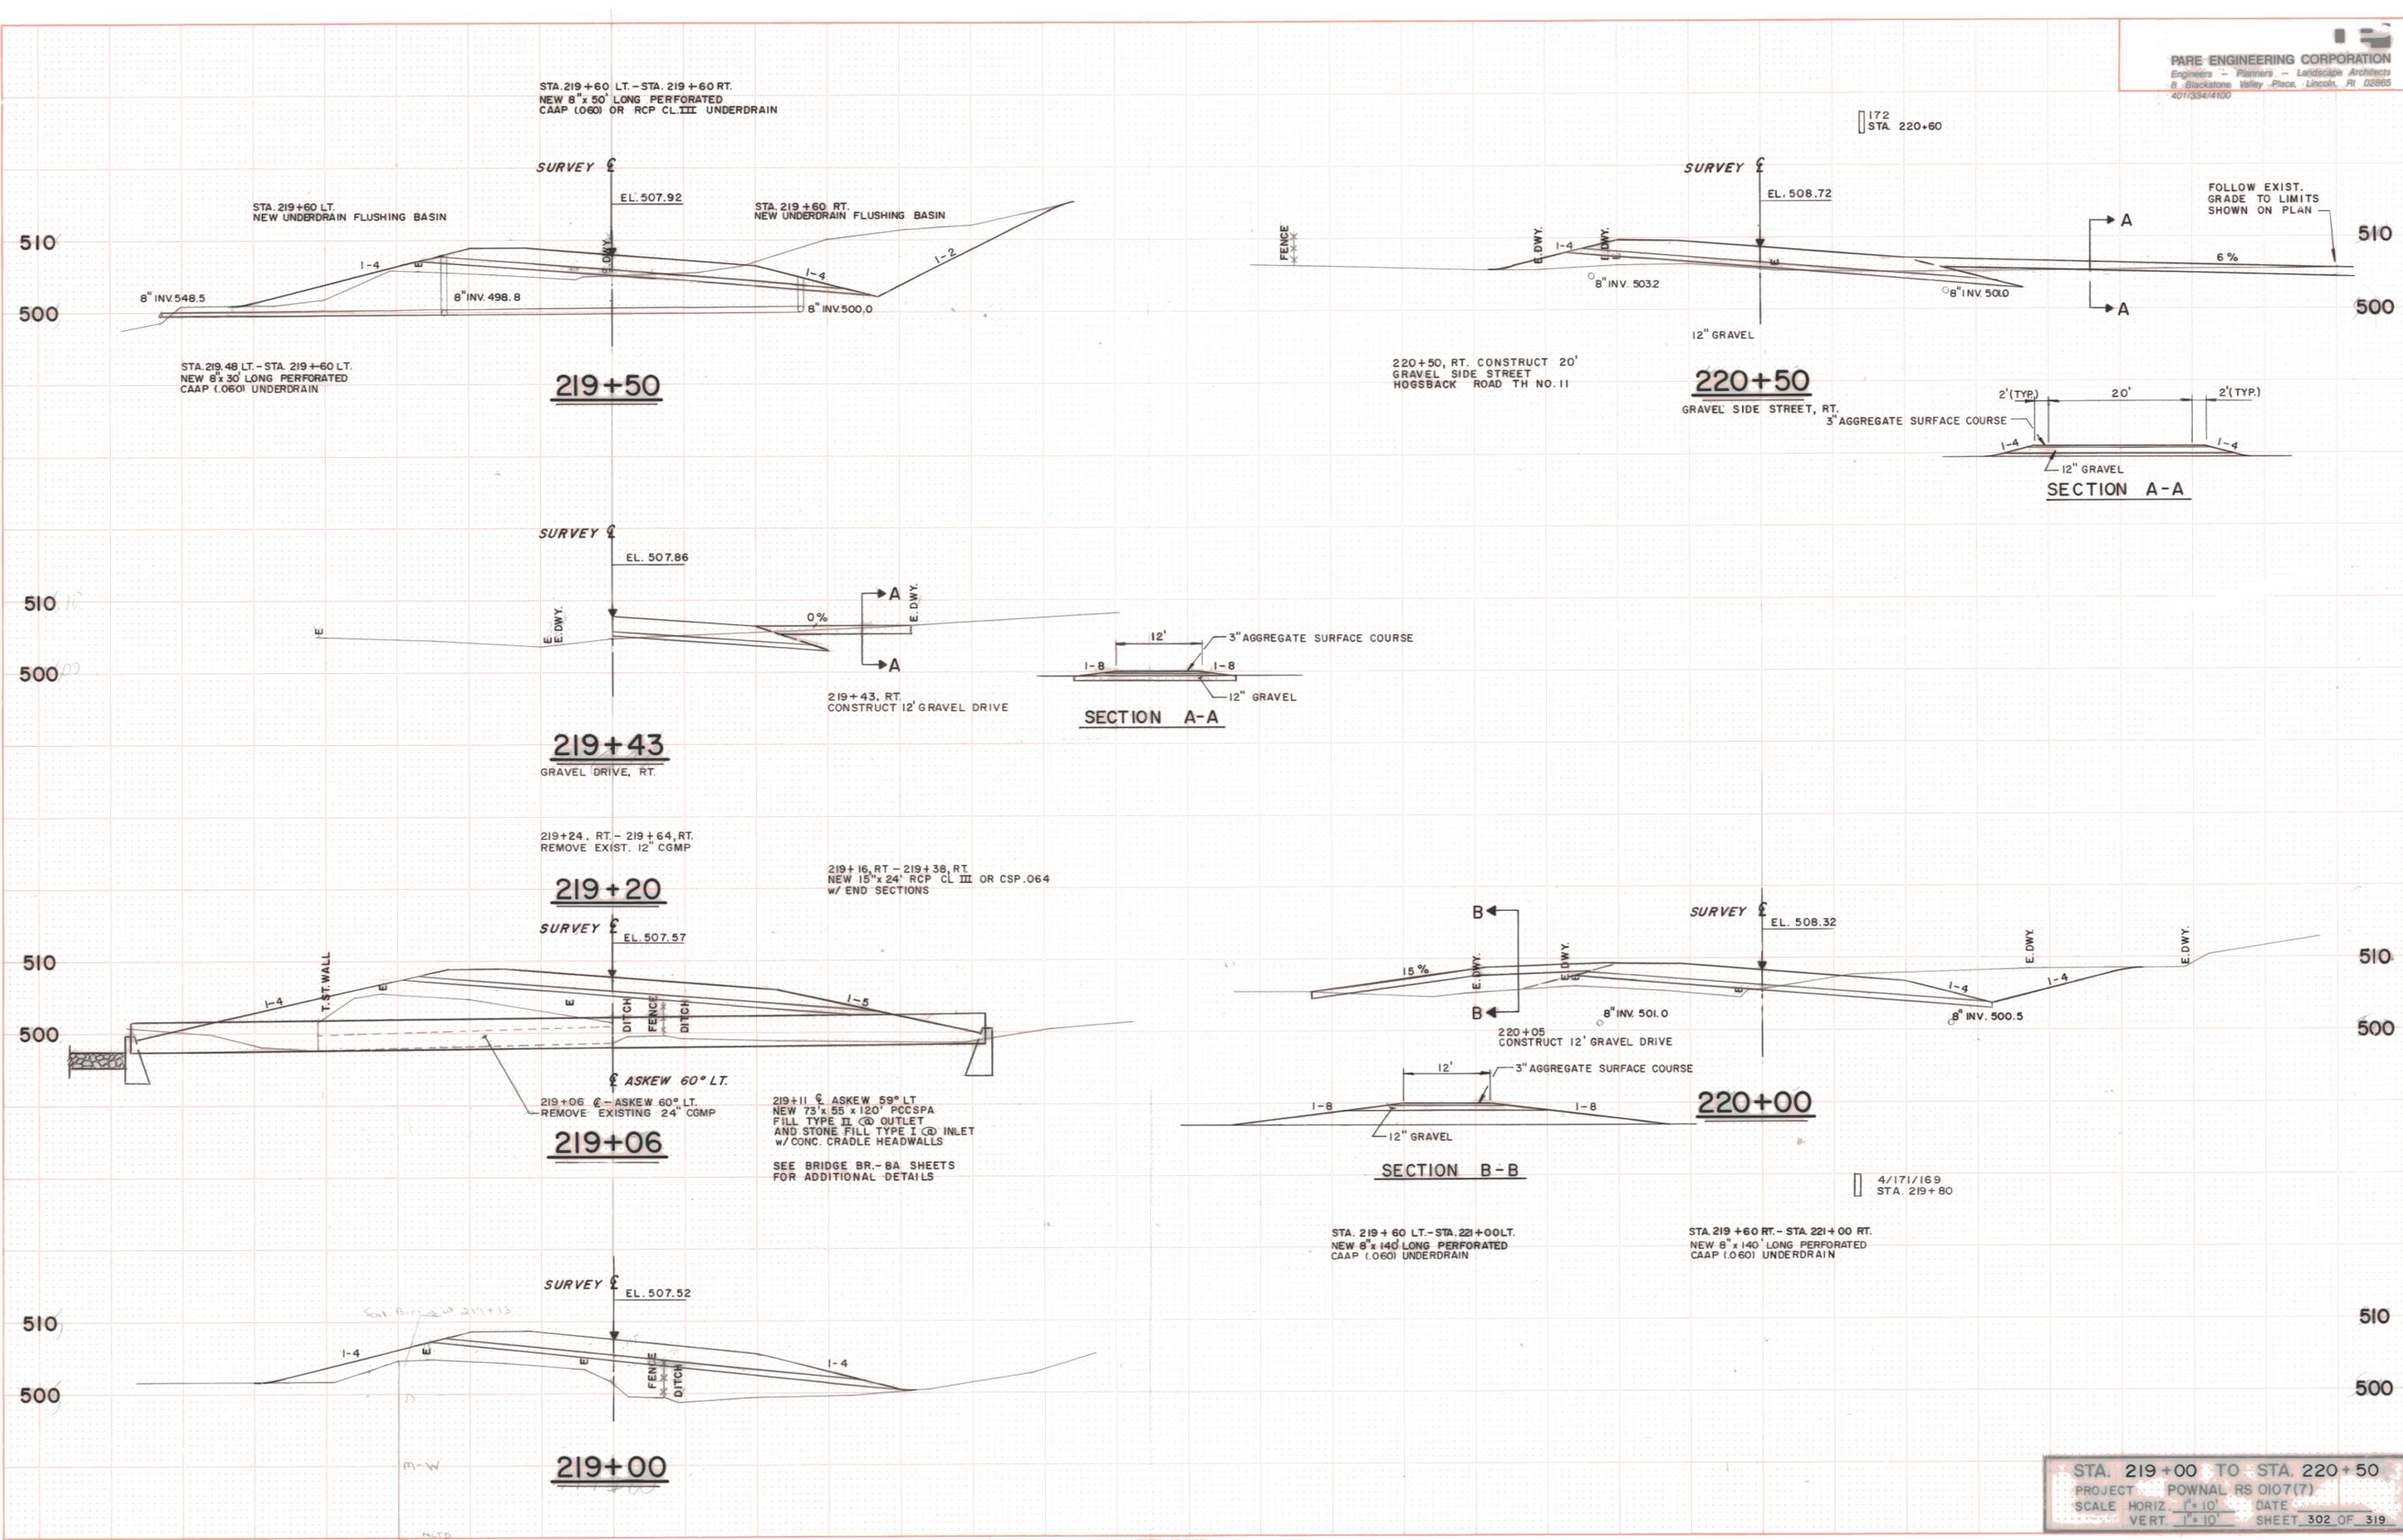

219+50

220+50

219+43

219+20

220+00

219+06

219+00

STA. 219+00 TO STA. 220+50
 PROJECT: POWNAL RS 0107(7)
 SCALE: HORIZ. 1"=10' DATE: _____
 VERT. 1"=10' SHEET 302 OF 319