



DATE	
BY	
ORIGINAL SURVEY	
PLOTTED	
NOTE BOOK	
NO.	
AREAS CHECKED	

DATE	
BY	
ORIGINAL SURVEY	
PLOTTED	
NOTE BOOK	
NO.	
AREAS CHECKED	

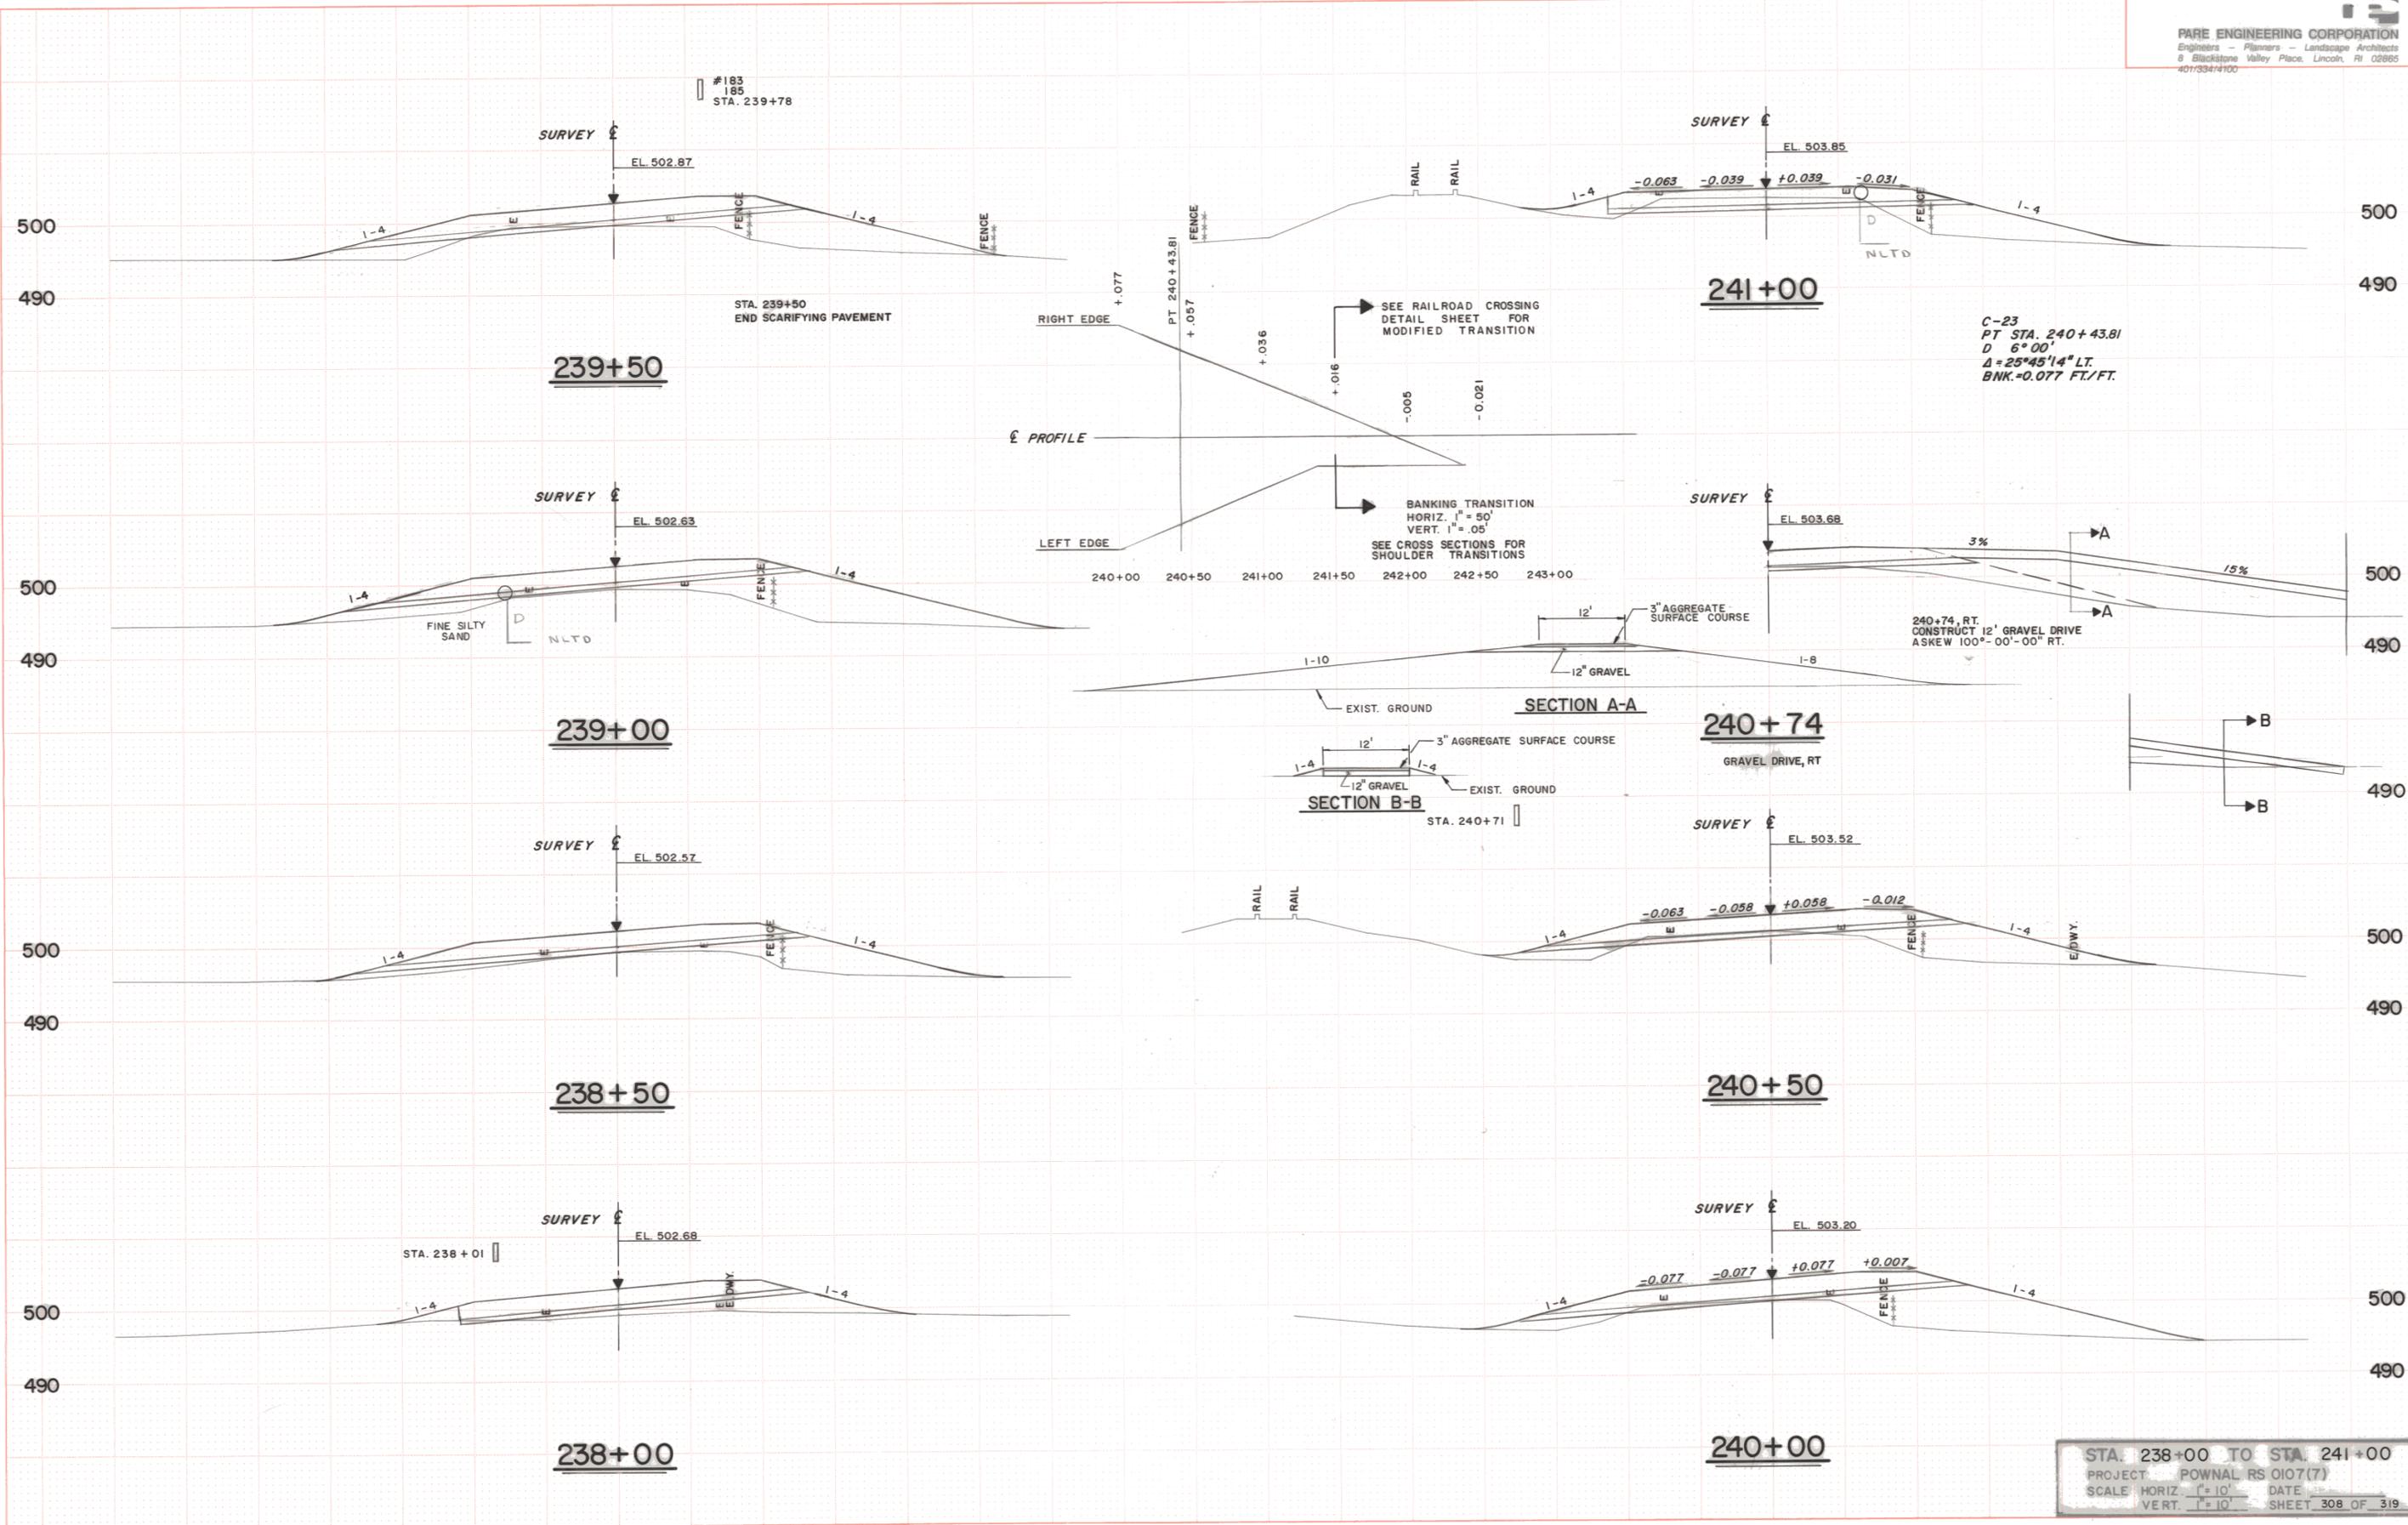

C-23  
 PT STA. 240+43.81  
 D 6°00'  
 Δ = 25°45'14" LT.  
 BNK = 0.077 FT./FT.

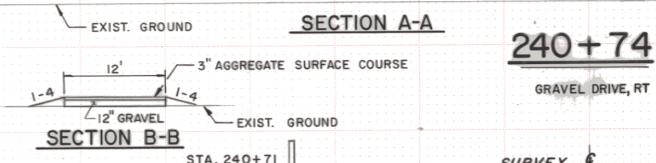

STA. 238+00 TO STA. 241+00  
 PROJECT: POWNAL RS 0107(7)  
 SCALE: HORIZ. 1" = 10' DATE: \_\_\_\_\_  
 VERT. 1" = 10' SHEET 308 OF 319