

CONSTRUCT DRIVES

101+33 RT. (12' GRAVEL)
 102+19 RT. (12' PAVED)
 103+56 RT. (12' PAVED)

RELOCATE MAILBOX

101+17 RT. (SINGLE SUPPORT)
 102+09 RT. (SINGLE SUPPORT)
 103+42 RT. (SINGLE SUPPORT)
 104+98 RT. (SINGLE SUPPORT)

**CONSTRUCT SPECIAL DITCH
 W/STONE FILL TYPE I**

101+51 ~ 101+93 RT.
 102+39 ~ 103+29 RT.
 103+83 ~ 104+94 RT.

DURABLE 4" WHITE LINE

100+50 ~ 105+00 LT. (ED. LINE)
 100+50 ~ 105+00 RT. (ED. LINE)
 103+75 CL ~ 105+00 CL

TEMPORARY 4" WHITE LINE

100+50 ~ 105+00 LT. (ED. LINE)
 100+50 ~ 105+00 RT. (ED. LINE)
 103+75 CL ~ 105+00 CL

DURABLE 4" YELLOW LINE

100+50 CL ~ 103+75 12' LT. (DBL. LINE)
 103+75 12' LT. ~ 105+00 12' LT. (DBL. LINE)
 100+50 CL ~ 103+75 CL (DBL. LINE)
 103+75 CL ~ 105+00 6' LT. (DBL. LINE)

TEMPORARY 4" YELLOW LINE



100+50 CL ~ 103+75 12' LT. (DBL. LINE)
 103+75 12' LT. ~ 105+00 12' LT. (DBL. LINE)
 100+50 CL ~ 103+75 CL (DBL. LINE)
 103+75 CL ~ 105+00 6' LT. (DBL. LINE)

DURABLE 8" YELLOW LINE

101+25 ~ 105+00 (DIAGONAL LINES)

TEMPORARY 8" YELLOW LINE

101+25 ~ 105+00 (DIAGONAL LINES)

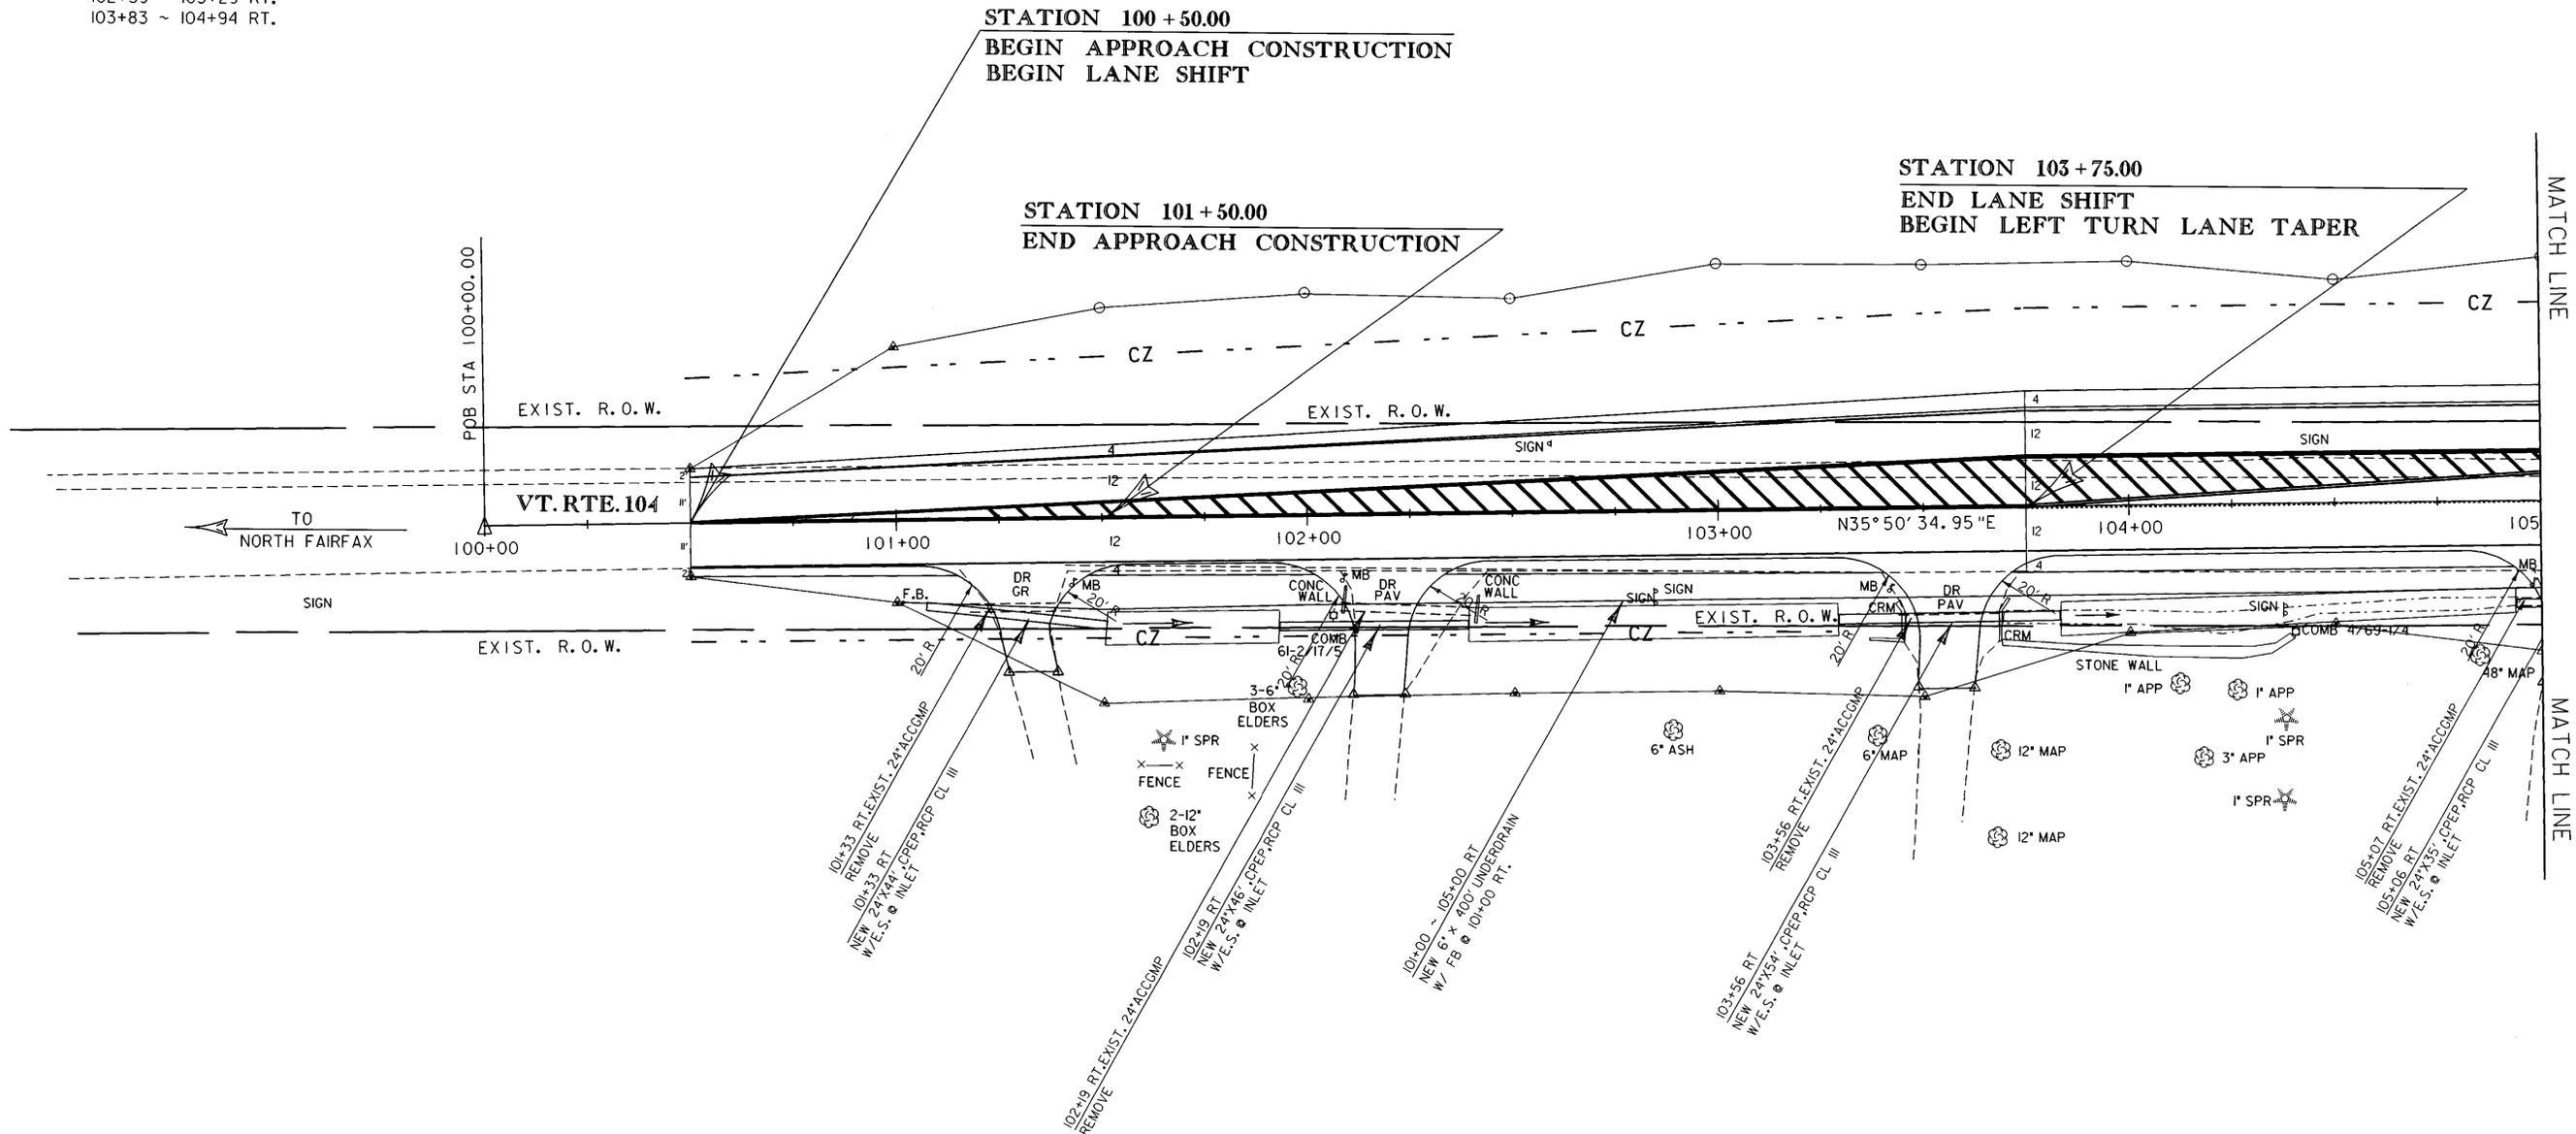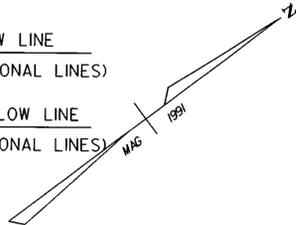

DATUM	
VERTICAL	NGVD 1929
HORIZONTAL	N/A

PROJECT:	ST. ALBANS	PROJECT NO.:	HES 034-1(19)S
DESIGN FILE NAME:	/SODC/84E076/DE076BDR.DGN	PLOT DATE:	7-JAN-1999
IPARM FILE NAME:	de076il1	SURVEY DATE:	9/90
SURVEYED BY:	R. MOREAU	DRAWN BY:	G. MEUNIER
SQUAD LEADER:	S. MENARD	SHEET:	OF