




# BANKING DIAGRAMS

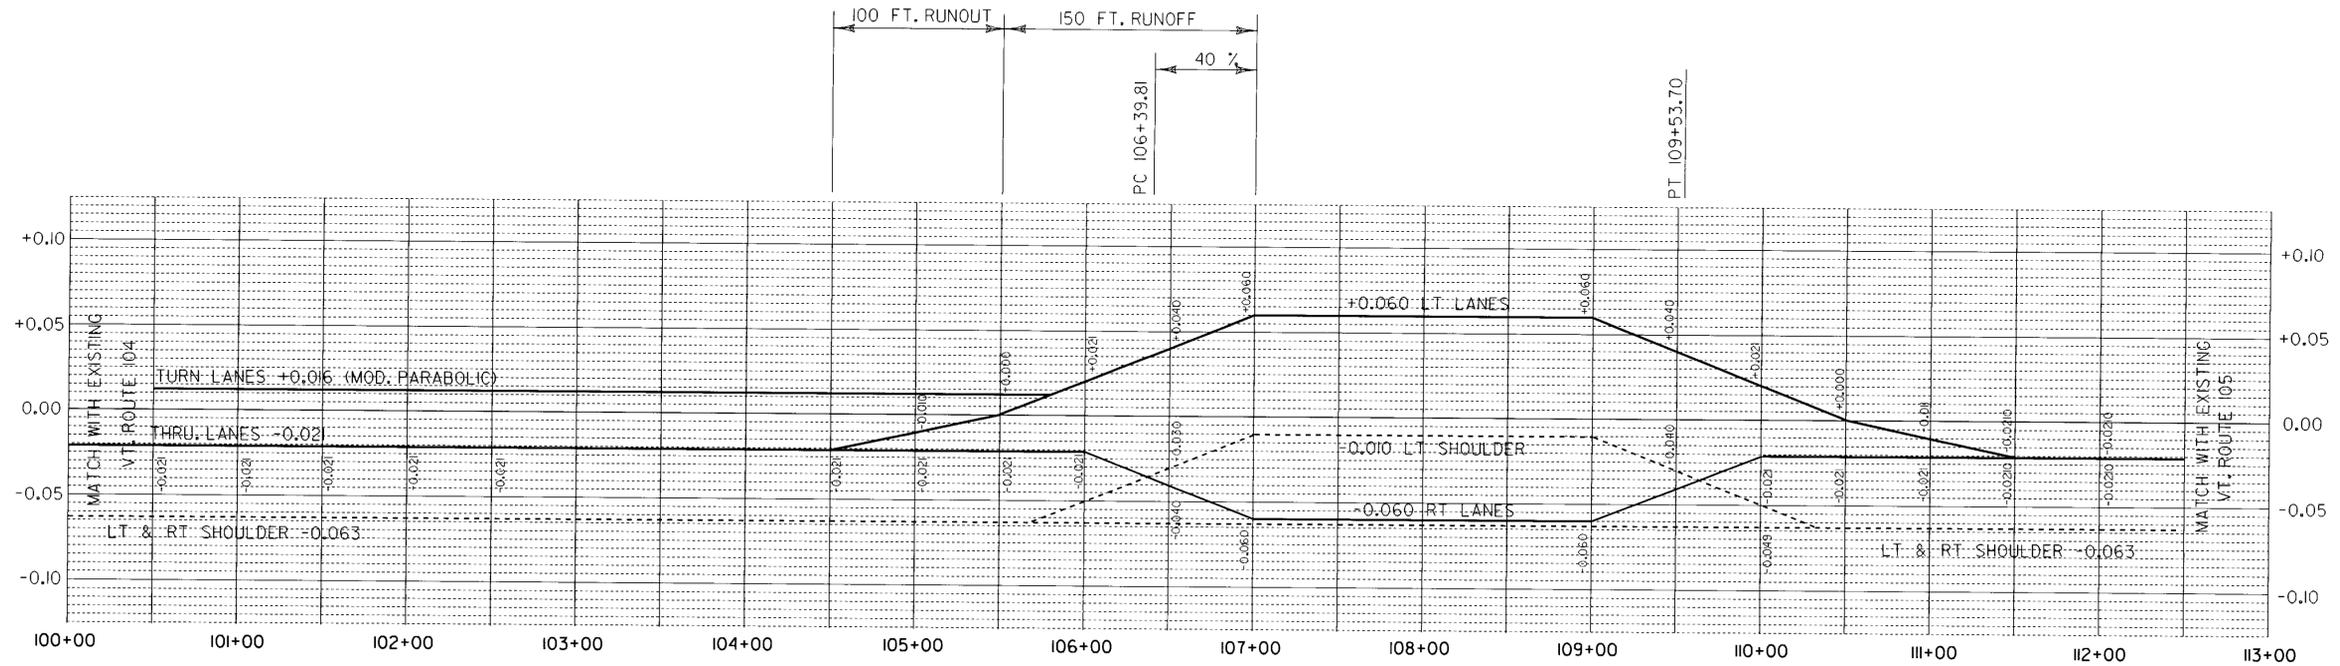

MAINLINE - VT. RTE. 104 ONTO VT. RTE. 105

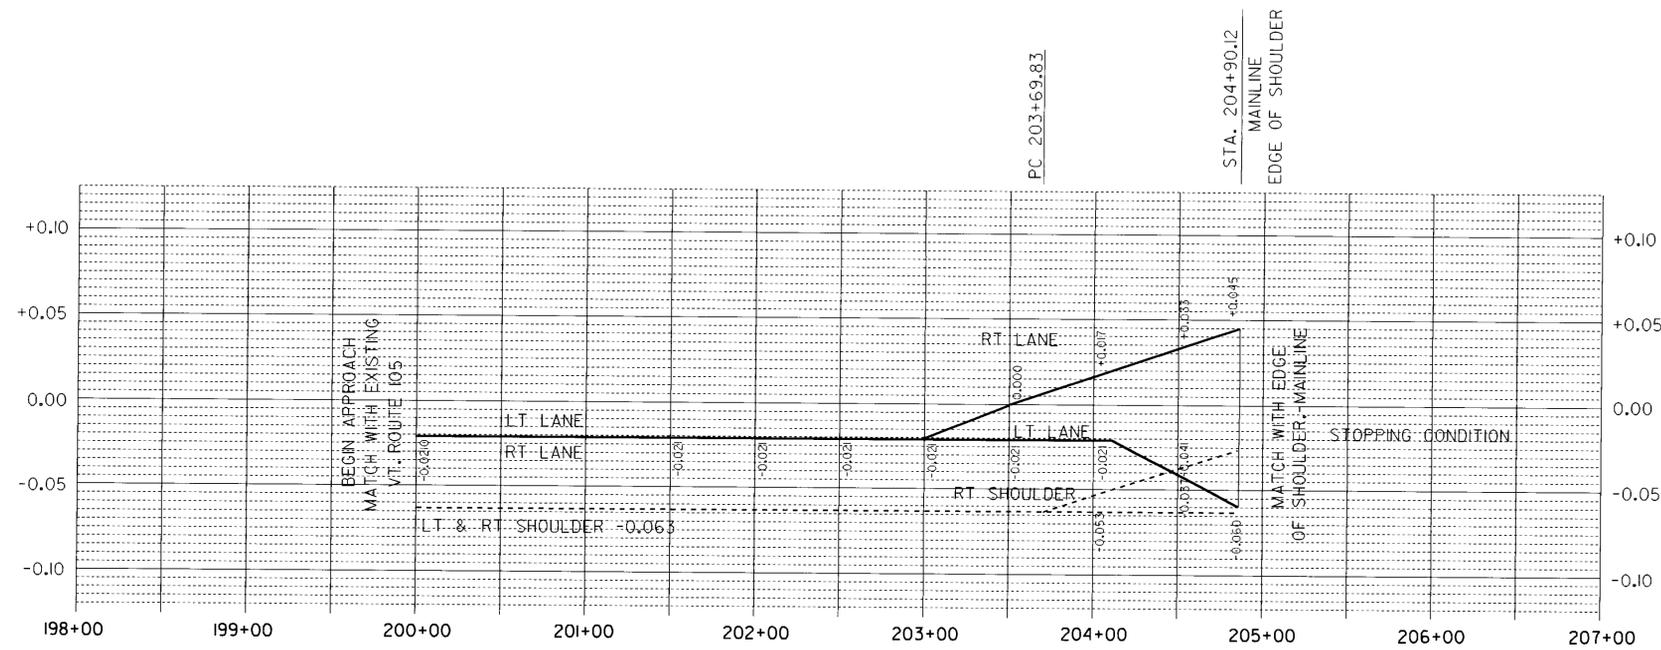

SIDELINE - VT. RTE. 105 WEST APPROACH

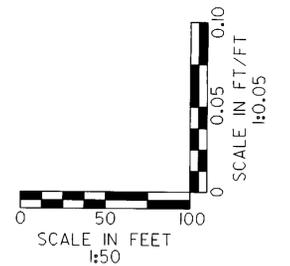

DATUM  
 VERTICAL NGVD 1929  
 HORIZONTAL N/A

PROJECT:	<b>BRATTLEBORO</b>	PROJECT NO.:	<b>HES 034-1(19)S</b>
DESIGN FILE NAME:	S0DC/84E076/DE076XS.DGN	PLOT DATE:	12-JAN-1999
IPARM FILE NAME:	de076sup.1	SURVEY DATE:	9/90
SURVEYED BY:	R. MOREAU	DRAWN BY:	G. MEUNIER
SQUAD LEADER:	S. MENARD	SHEET:	OF