

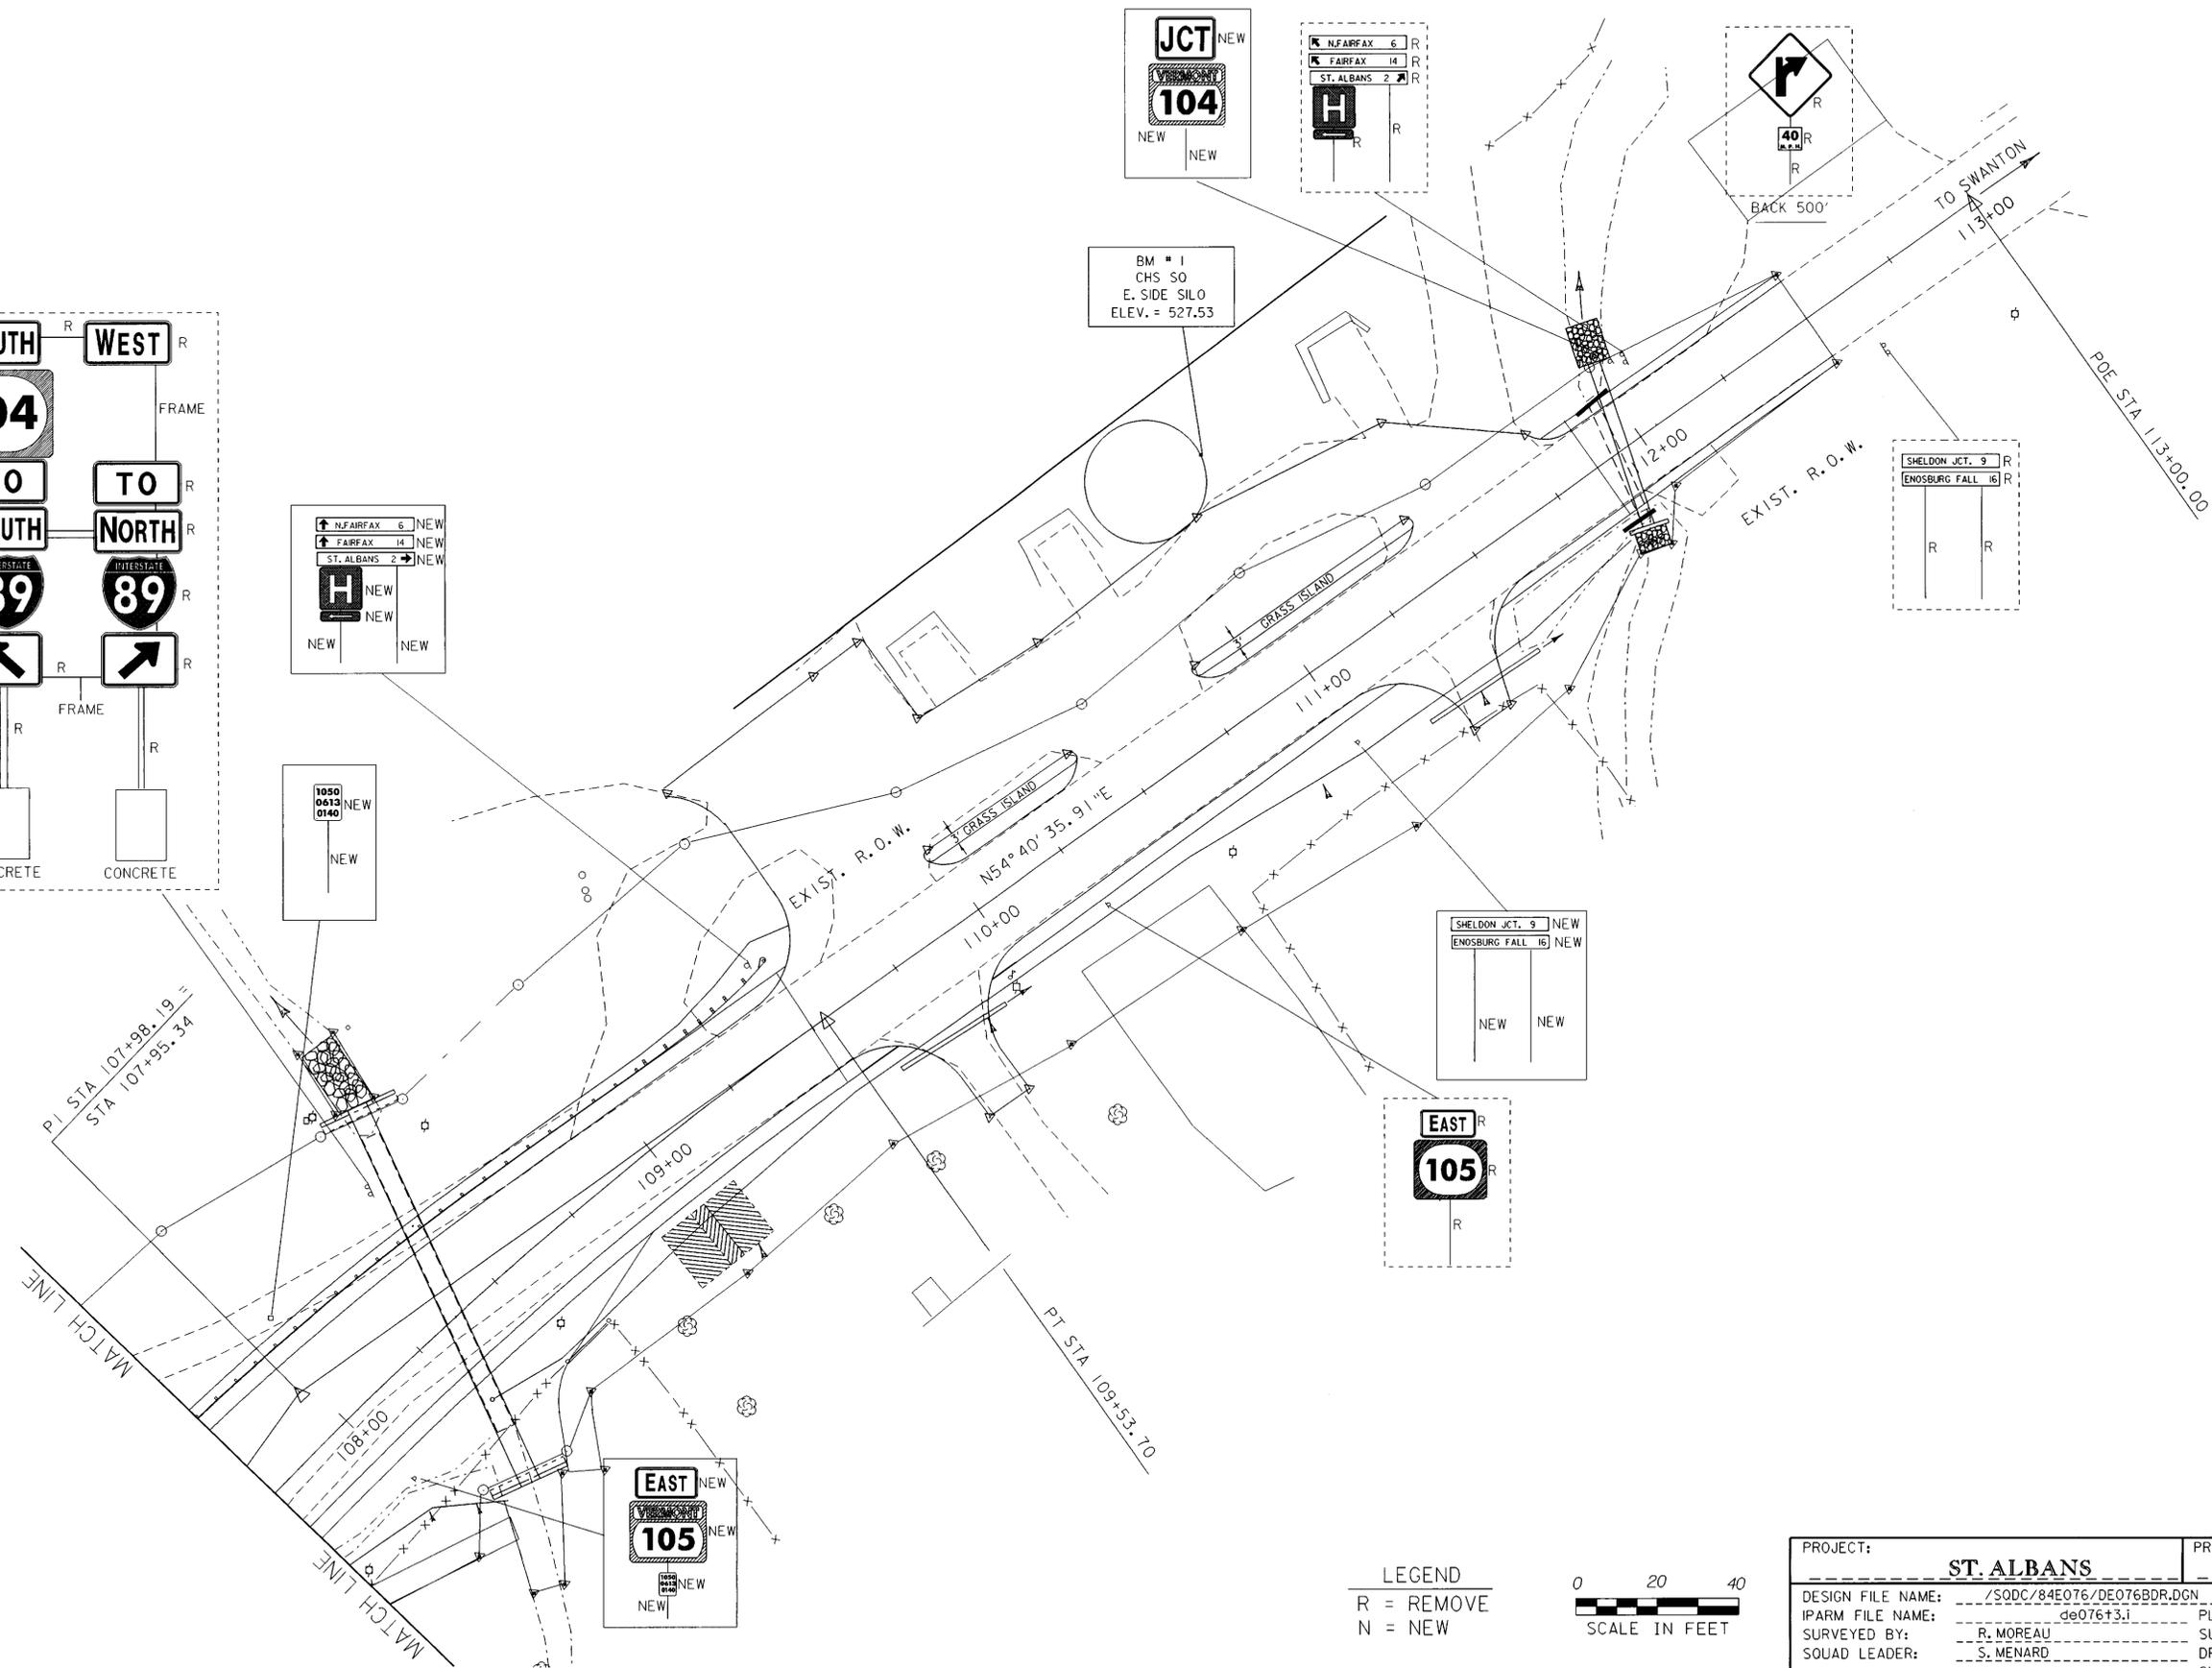


BM # 1
CHS SO
E. SIDE SILO
ELEV. = 527.53

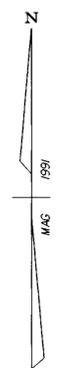

DATUM
VERTICAL NGVD 1929
HORIZONTAL N/A

LEGEND
R = REMOVE
N = NEW

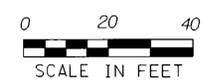

PROJECT:	ST. ALBANS	PROJECT NO.:	HES 034-1(19)S
DESIGN FILE NAME:	/SDDC/84E076/DE076BDR.DGN		
IPARM FILE NAME:	de076t3.i		
SURVEYED BY:	R. MOREAU	PLOT DATE:	11-JAN-1999
SQUAD LEADER:	S. MENARD	SURVEY DATE:	9/90
		DRAWN BY:	G. MEUNIER
		SHEET:	OF