

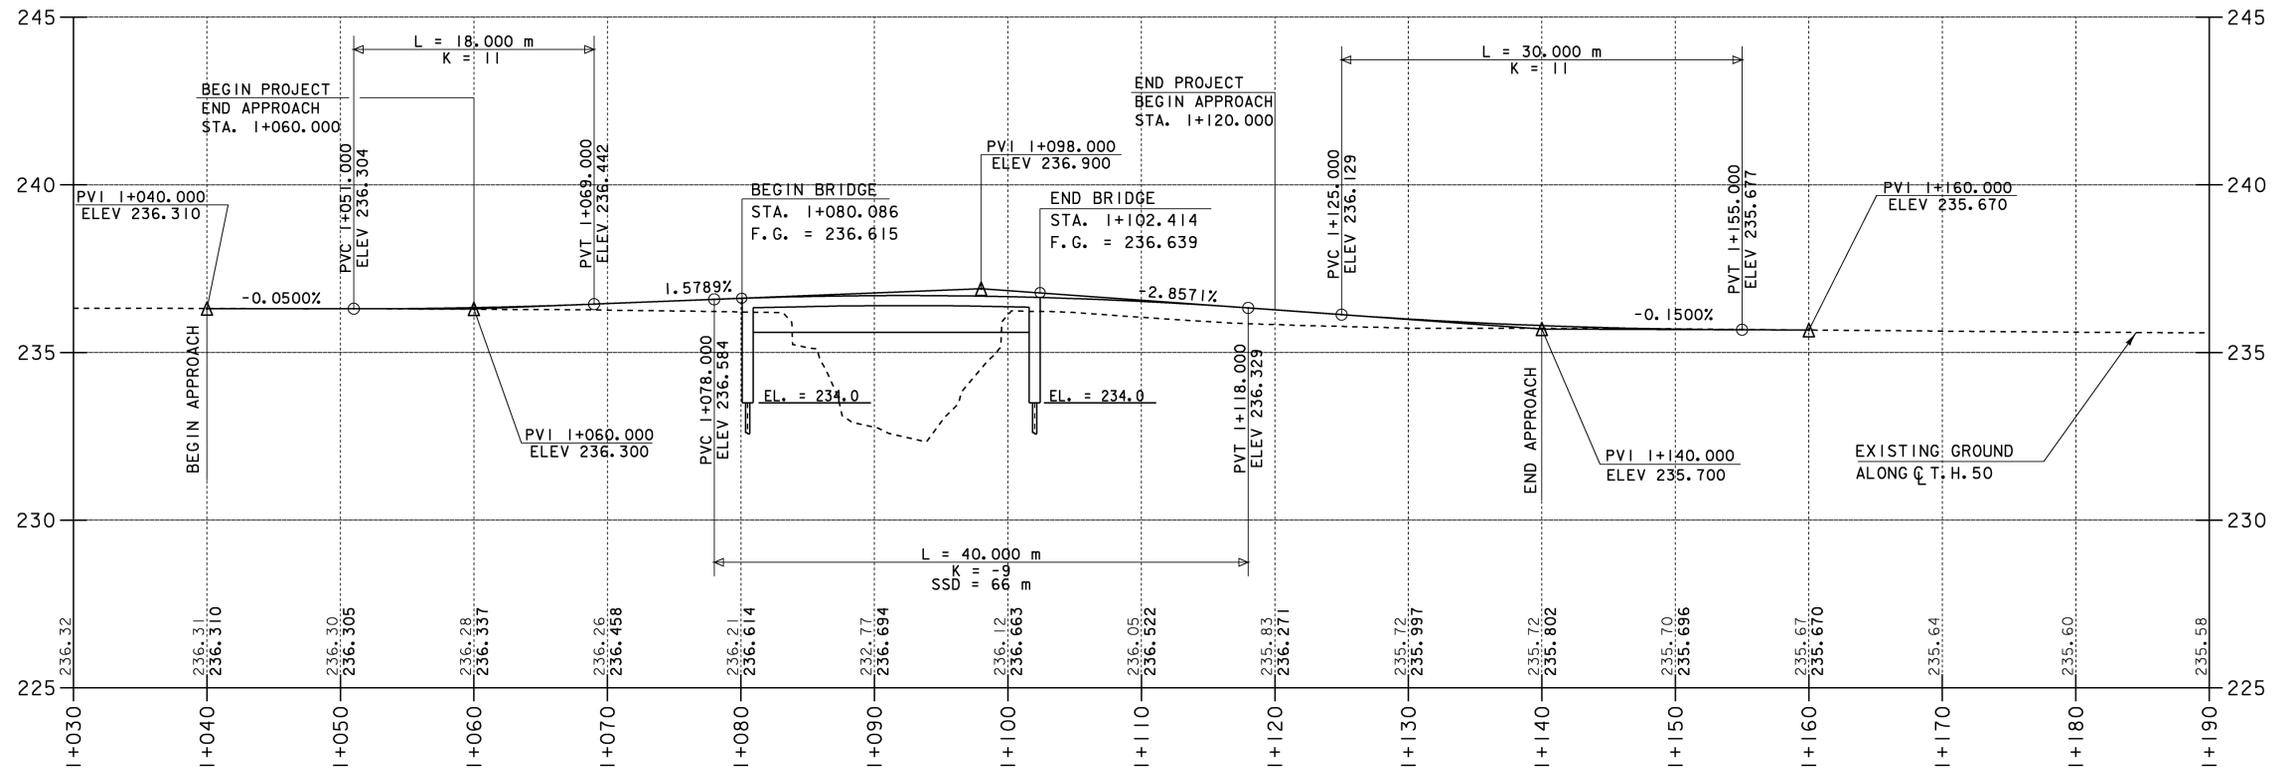


# Profile TH 50

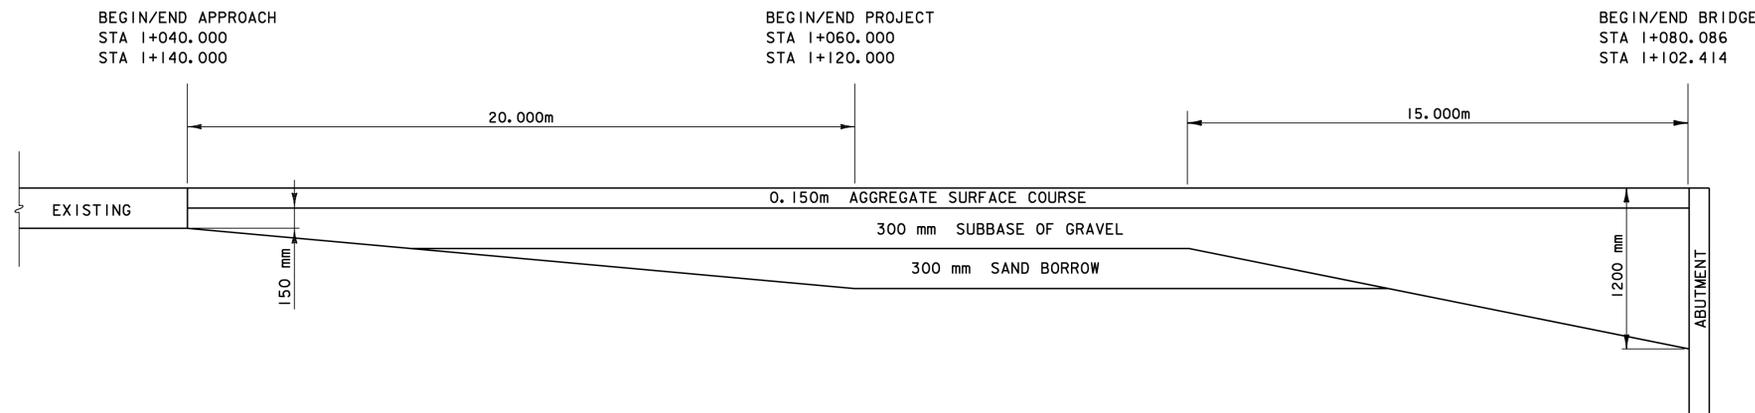

ELEVATIONS IN THOUSANDTHS ARE PROPOSED FINISH GRADE ALONG CENTERLINE  
 ELEVATIONS IN HUNDREDTHS ARE EXISTING GROUND ALONG CENTERLINE

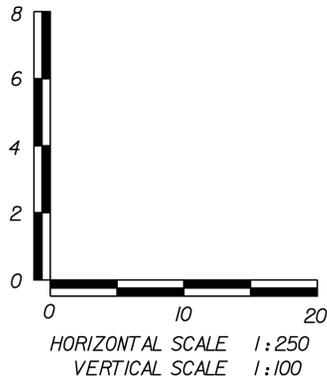

MATERIAL TRANSITION DIAGRAM

NOT TO SCALE

DATUM	
VERTICAL	NAVD 88
HORIZONTAL	NAD 83/92

PROJECT: CORINTH	PROJECT NO.: STP BRO 1447 (22) (RE-ADVERTISED)
DESIGN FILE NAME: sj042xs2.dgn	PLOT DATE: 16-JUL-2008
IPARM FILE NAME: sj042pro.1	SURVEY DATE: 3-15-95
SURVEYED BY: R.D. GILMAN	DRAWN BY: P. ROWE
SQUAD LEADER: C.P. WILLIAMS	SHEET: 9 OF 42
PROFILE SHEET	