


ROAD CLOSED

R11-2

↑
BEAR NOTCH ROAD
DETOUR

M4-8

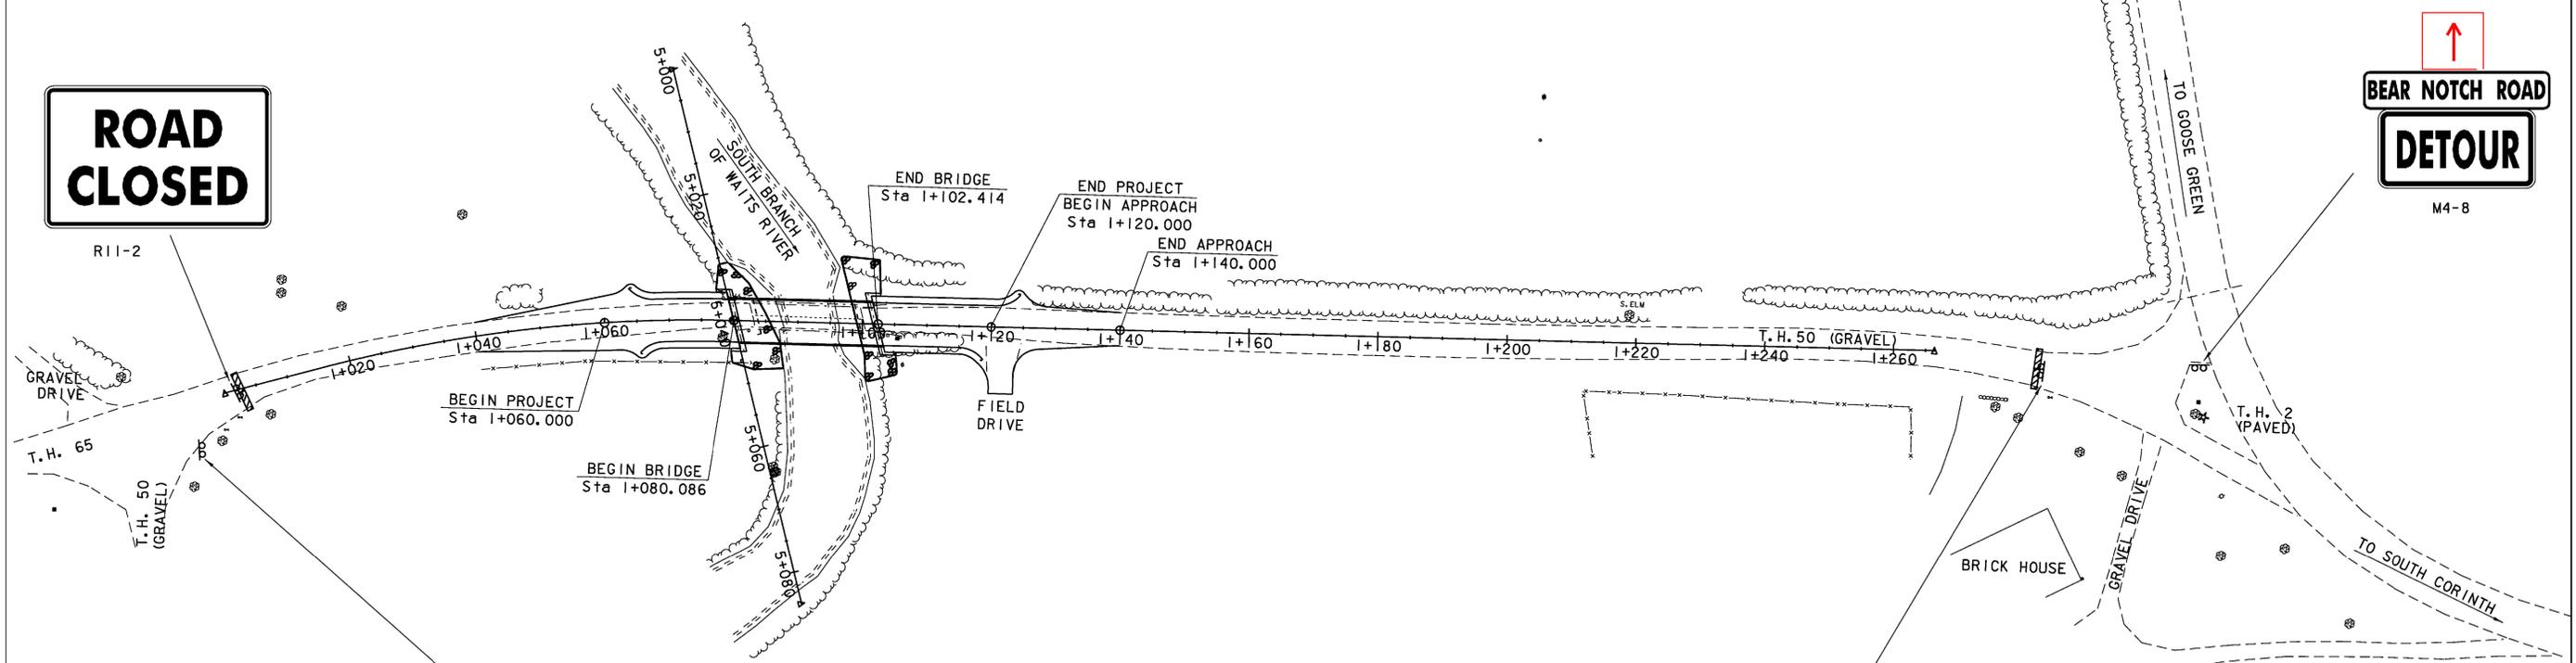

BEAR NOTCH ROAD
DETOUR
→

M4-9R

ROAD CLOSED TO THRU TRAFFIC

R11-4

LEGEND
▨ TYPE III BARRICADE

TRAFFIC DETOUR SHEET 2
NTS

PROJECT: CORINTH	PROJECT NO.: STP BRO 1447 (22) (RE-ADVERTISED)
DESIGN FILE NAME: /str4/93j042/sj042+ds.dgn	PLOT DATE: 16-JUL-2008
IPARM FILE NAME: sj042d+2.i	SURVEY DATE: 3/15/95
SURVEYED BY: R. GILMAN	DRAWN BY: P.G. JARVIS
SQUAD LEADER: C.P. WILLIAMS	TRAFFIC DETOUR SHEET 2
	SHEET: 11 OF 42