




R11-4
BLACK TEXT & BORDER
WITH ORANGE BACKGROUND

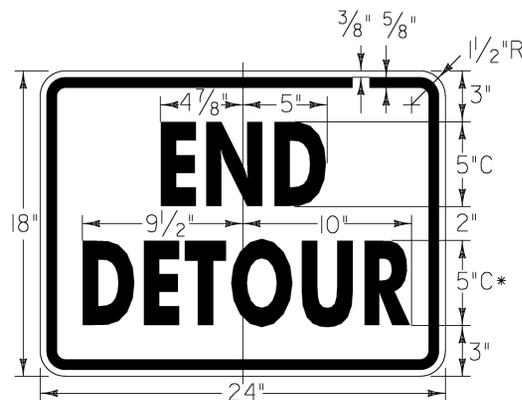

M4-8a
BLACK TEXT & BORDER
WITH ORANGE BACKGROUND
* REDUCE SPACING BY 25%

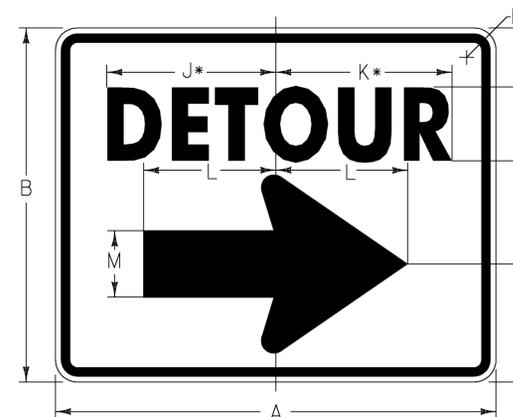

M4-9(R)
BLACK TEXT & BORDER
WITH ORANGE BACKGROUND

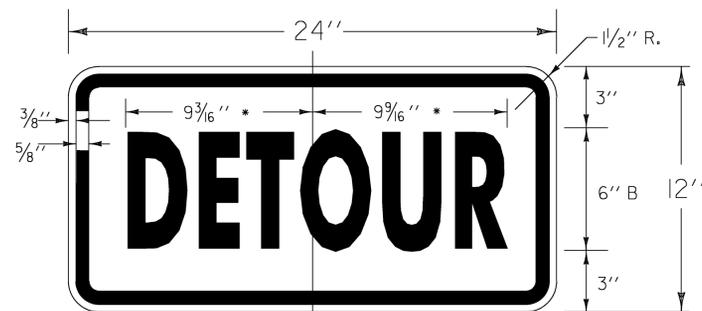


M4-8

* REDUCE TEXT 20 %
COLORS

LEGEND - BLACK (NON-REFL.)
BACKGROUND - ORANGE (REFL.)
MATERIALS :
SEE STD. E-136

SIGN	DIMENSIONS (INCHES)												
	A	B	C	D	E	F	G	H	J	K	L	M	N
STD.	30	24	3/8	5/8	4	5D	7	8	11 1/2	12	9	4 1/2	1 1/2
SPECIAL	48	36	5/8	7/8	6	8D	10	12	19 1/2	20 1/4	13 1/2	7	2 1/4
SPECIAL	60	48	3/4	1 1/4	8	10D	14	16	23	24	18	9	3

* REDUCE SPACING 40%

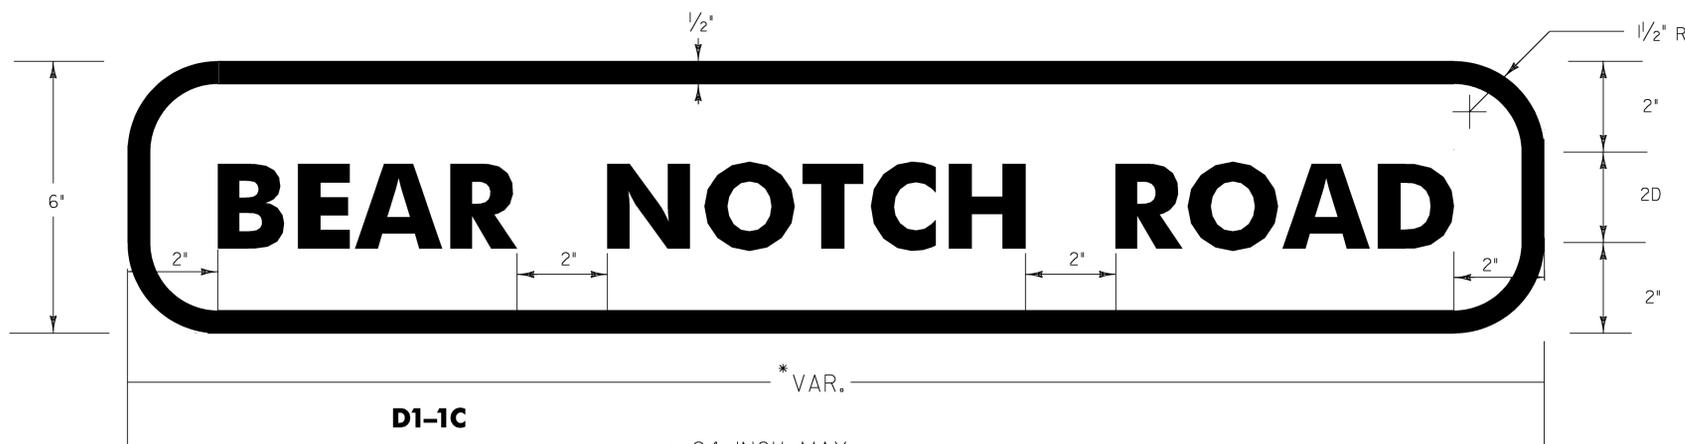

D1-1C

* 24 INCH MAX.

TRAFFIC DETOUR SIGN DETAILS
NTS

SEE STANDARD E-100 FOR MATERIALS & COLORS

PROJECT: CORINTH	PROJECT NO. : STP BRO 1447 (22) (RE-ADVERTISED)
DESIGN FILE NAME: /s+tr4/93j042/sj042+ds.dgn	PLOT DATE: 16-JUL-2008
IPARM FILE NAME: sj042dt+3.i	SURVEY DATE: 3/15/95
SURVEYED BY: R. GILMAN	DRAWN BY: P.G. JARVIS
SQUAD LEADER: C.P. WILLIAMS	SHEET: 12 OF 42
TRAFFIC DETOUR SHEET 3	