


PLAN



ELEVATION

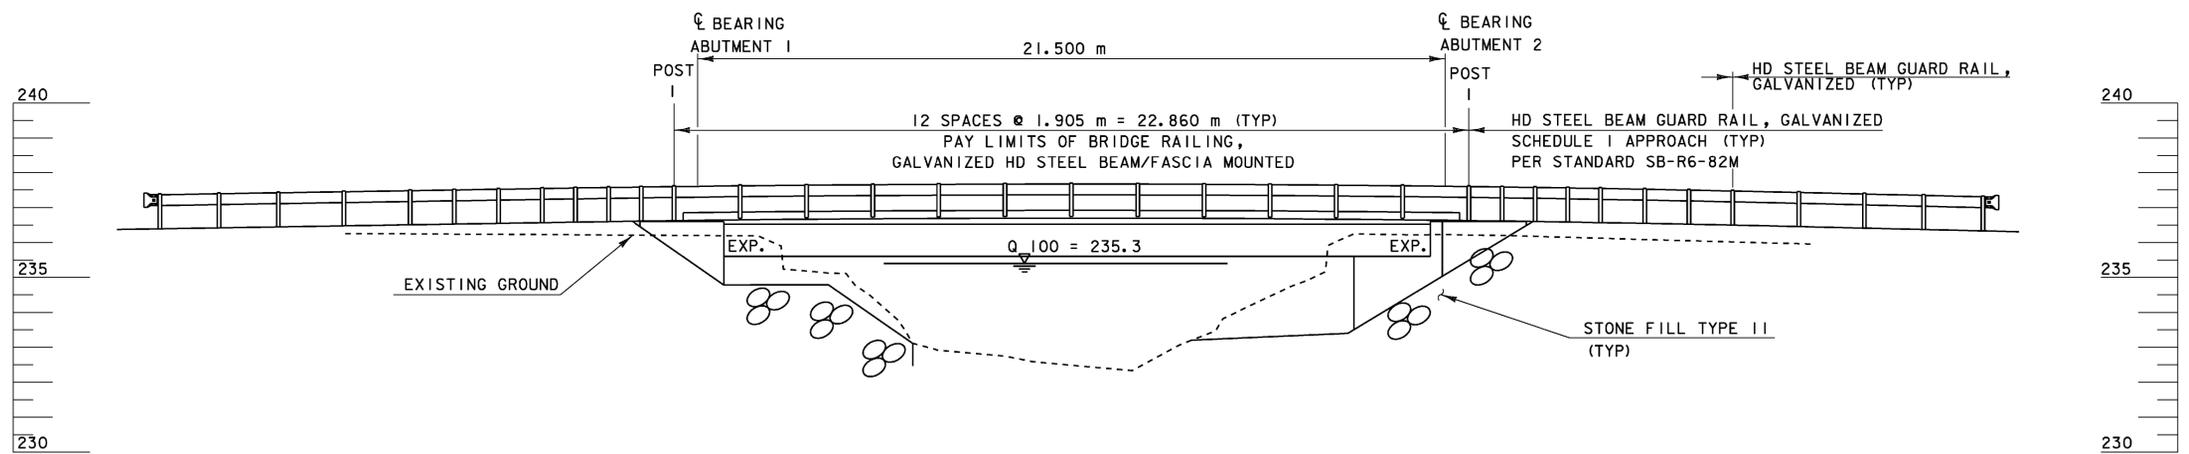

DATUM	
VERTICAL	NAVD 88
HORIZONTAL	NAD 83/92

PROJECT: CORINTH	PROJECT NO.: STP BRO 1447 (22) (RE-ADVERTISED)
DESIGN FILE NAME: /str4/93j042/sj042pe.dgn	PLOT DATE: 16-JUL-2008
IPARM FILE NAME: sj042pe.i	SURVEY DATE: 3/15/95
SURVEYED BY: R. D. GILMAN	DRAWN BY: P. G. JARVIS
SQUAD LEADER: C. P. WILLIAMS	SHEET: 17 OF 42
PLAN AND ELEVATION	