


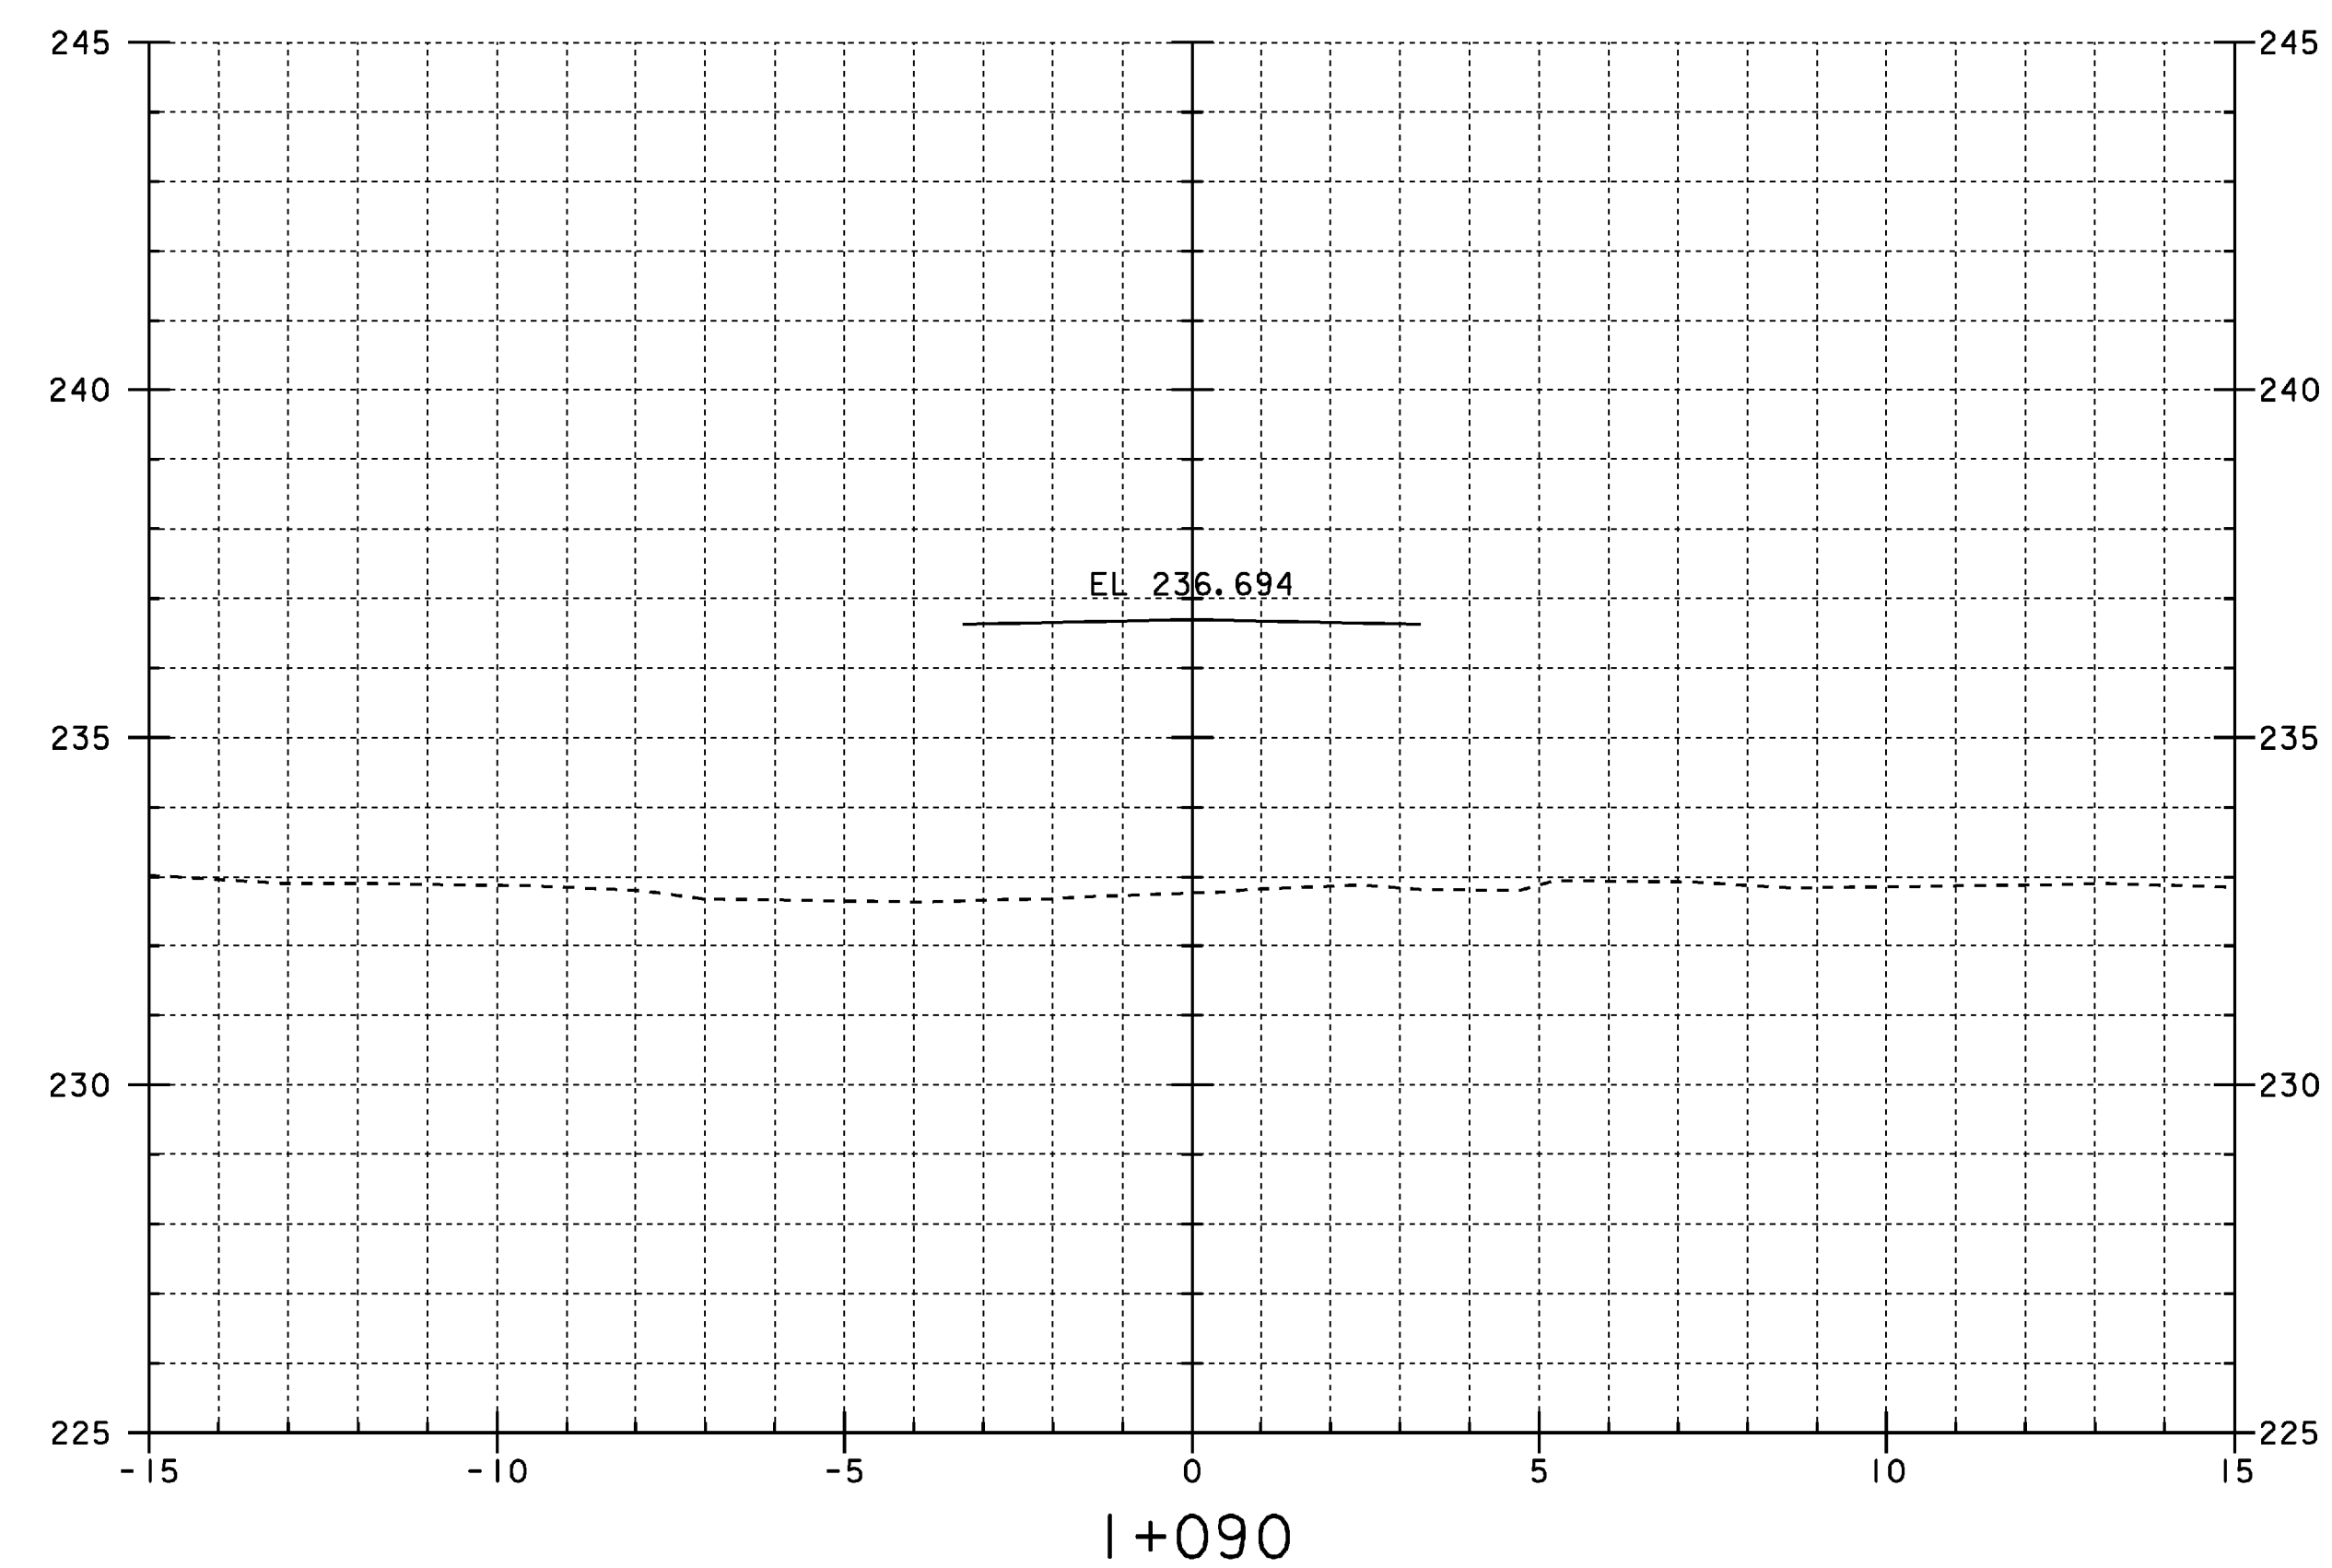


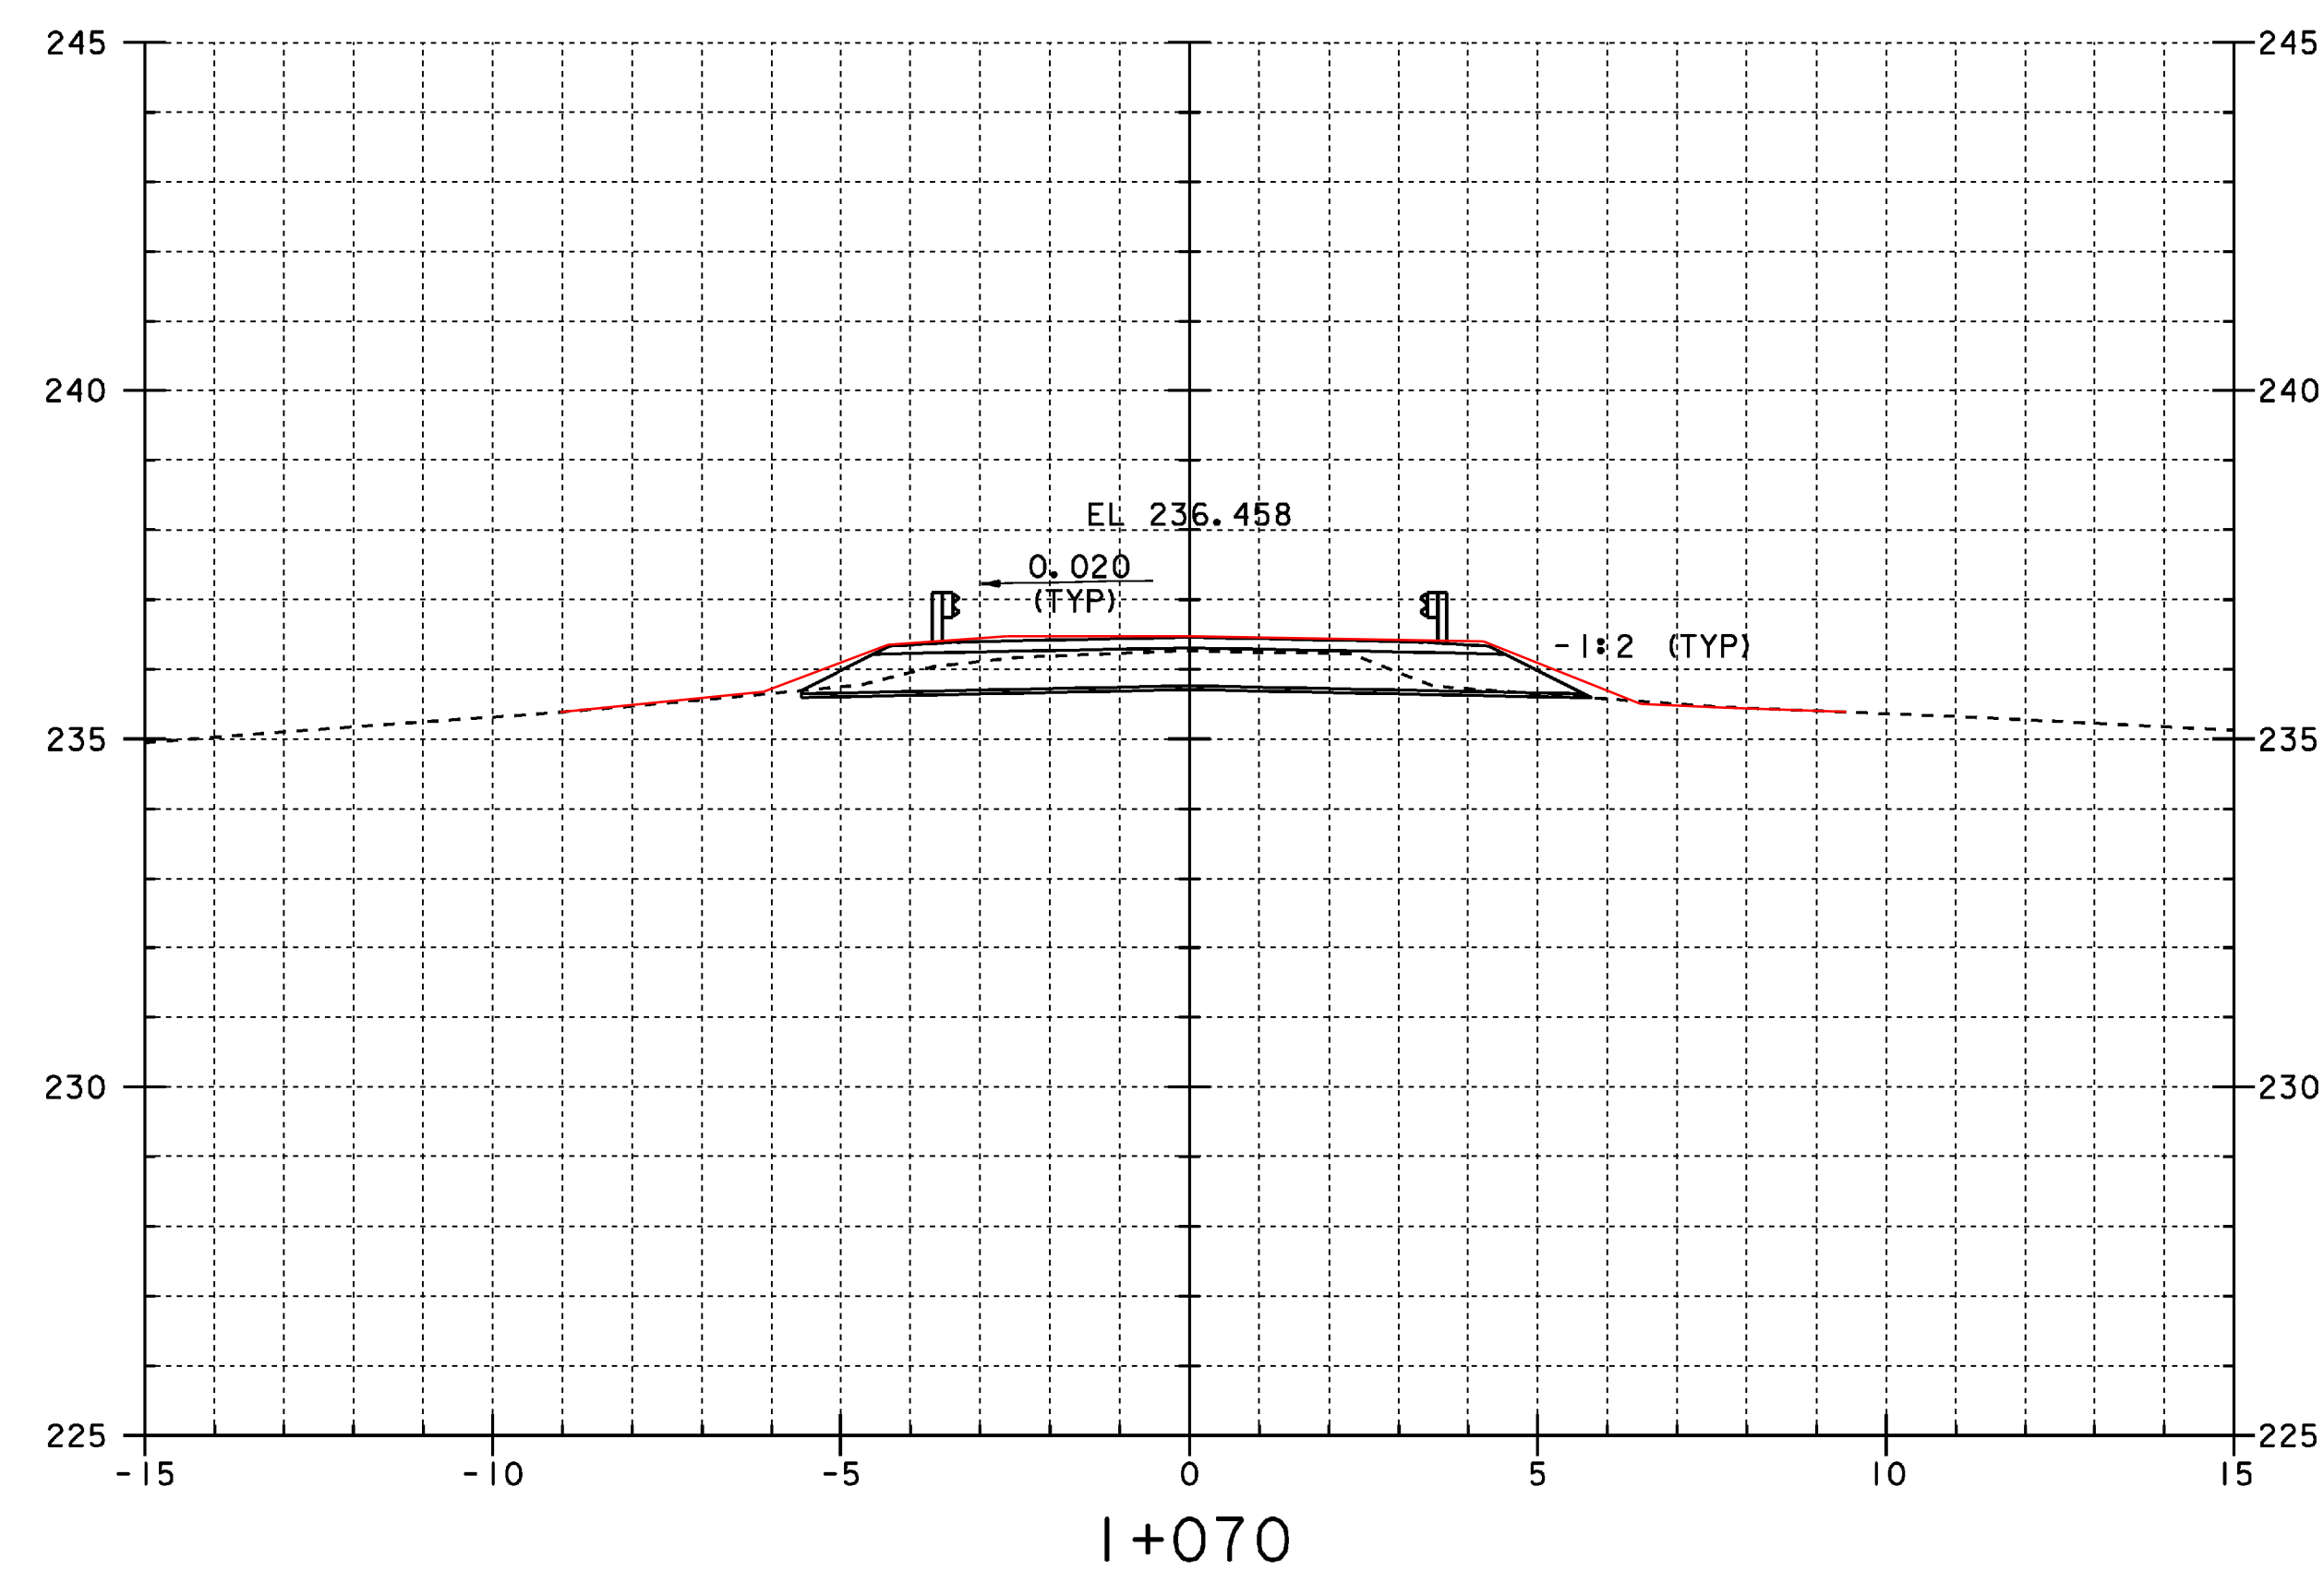

STA. I+080.086
BEGIN BRIDGE

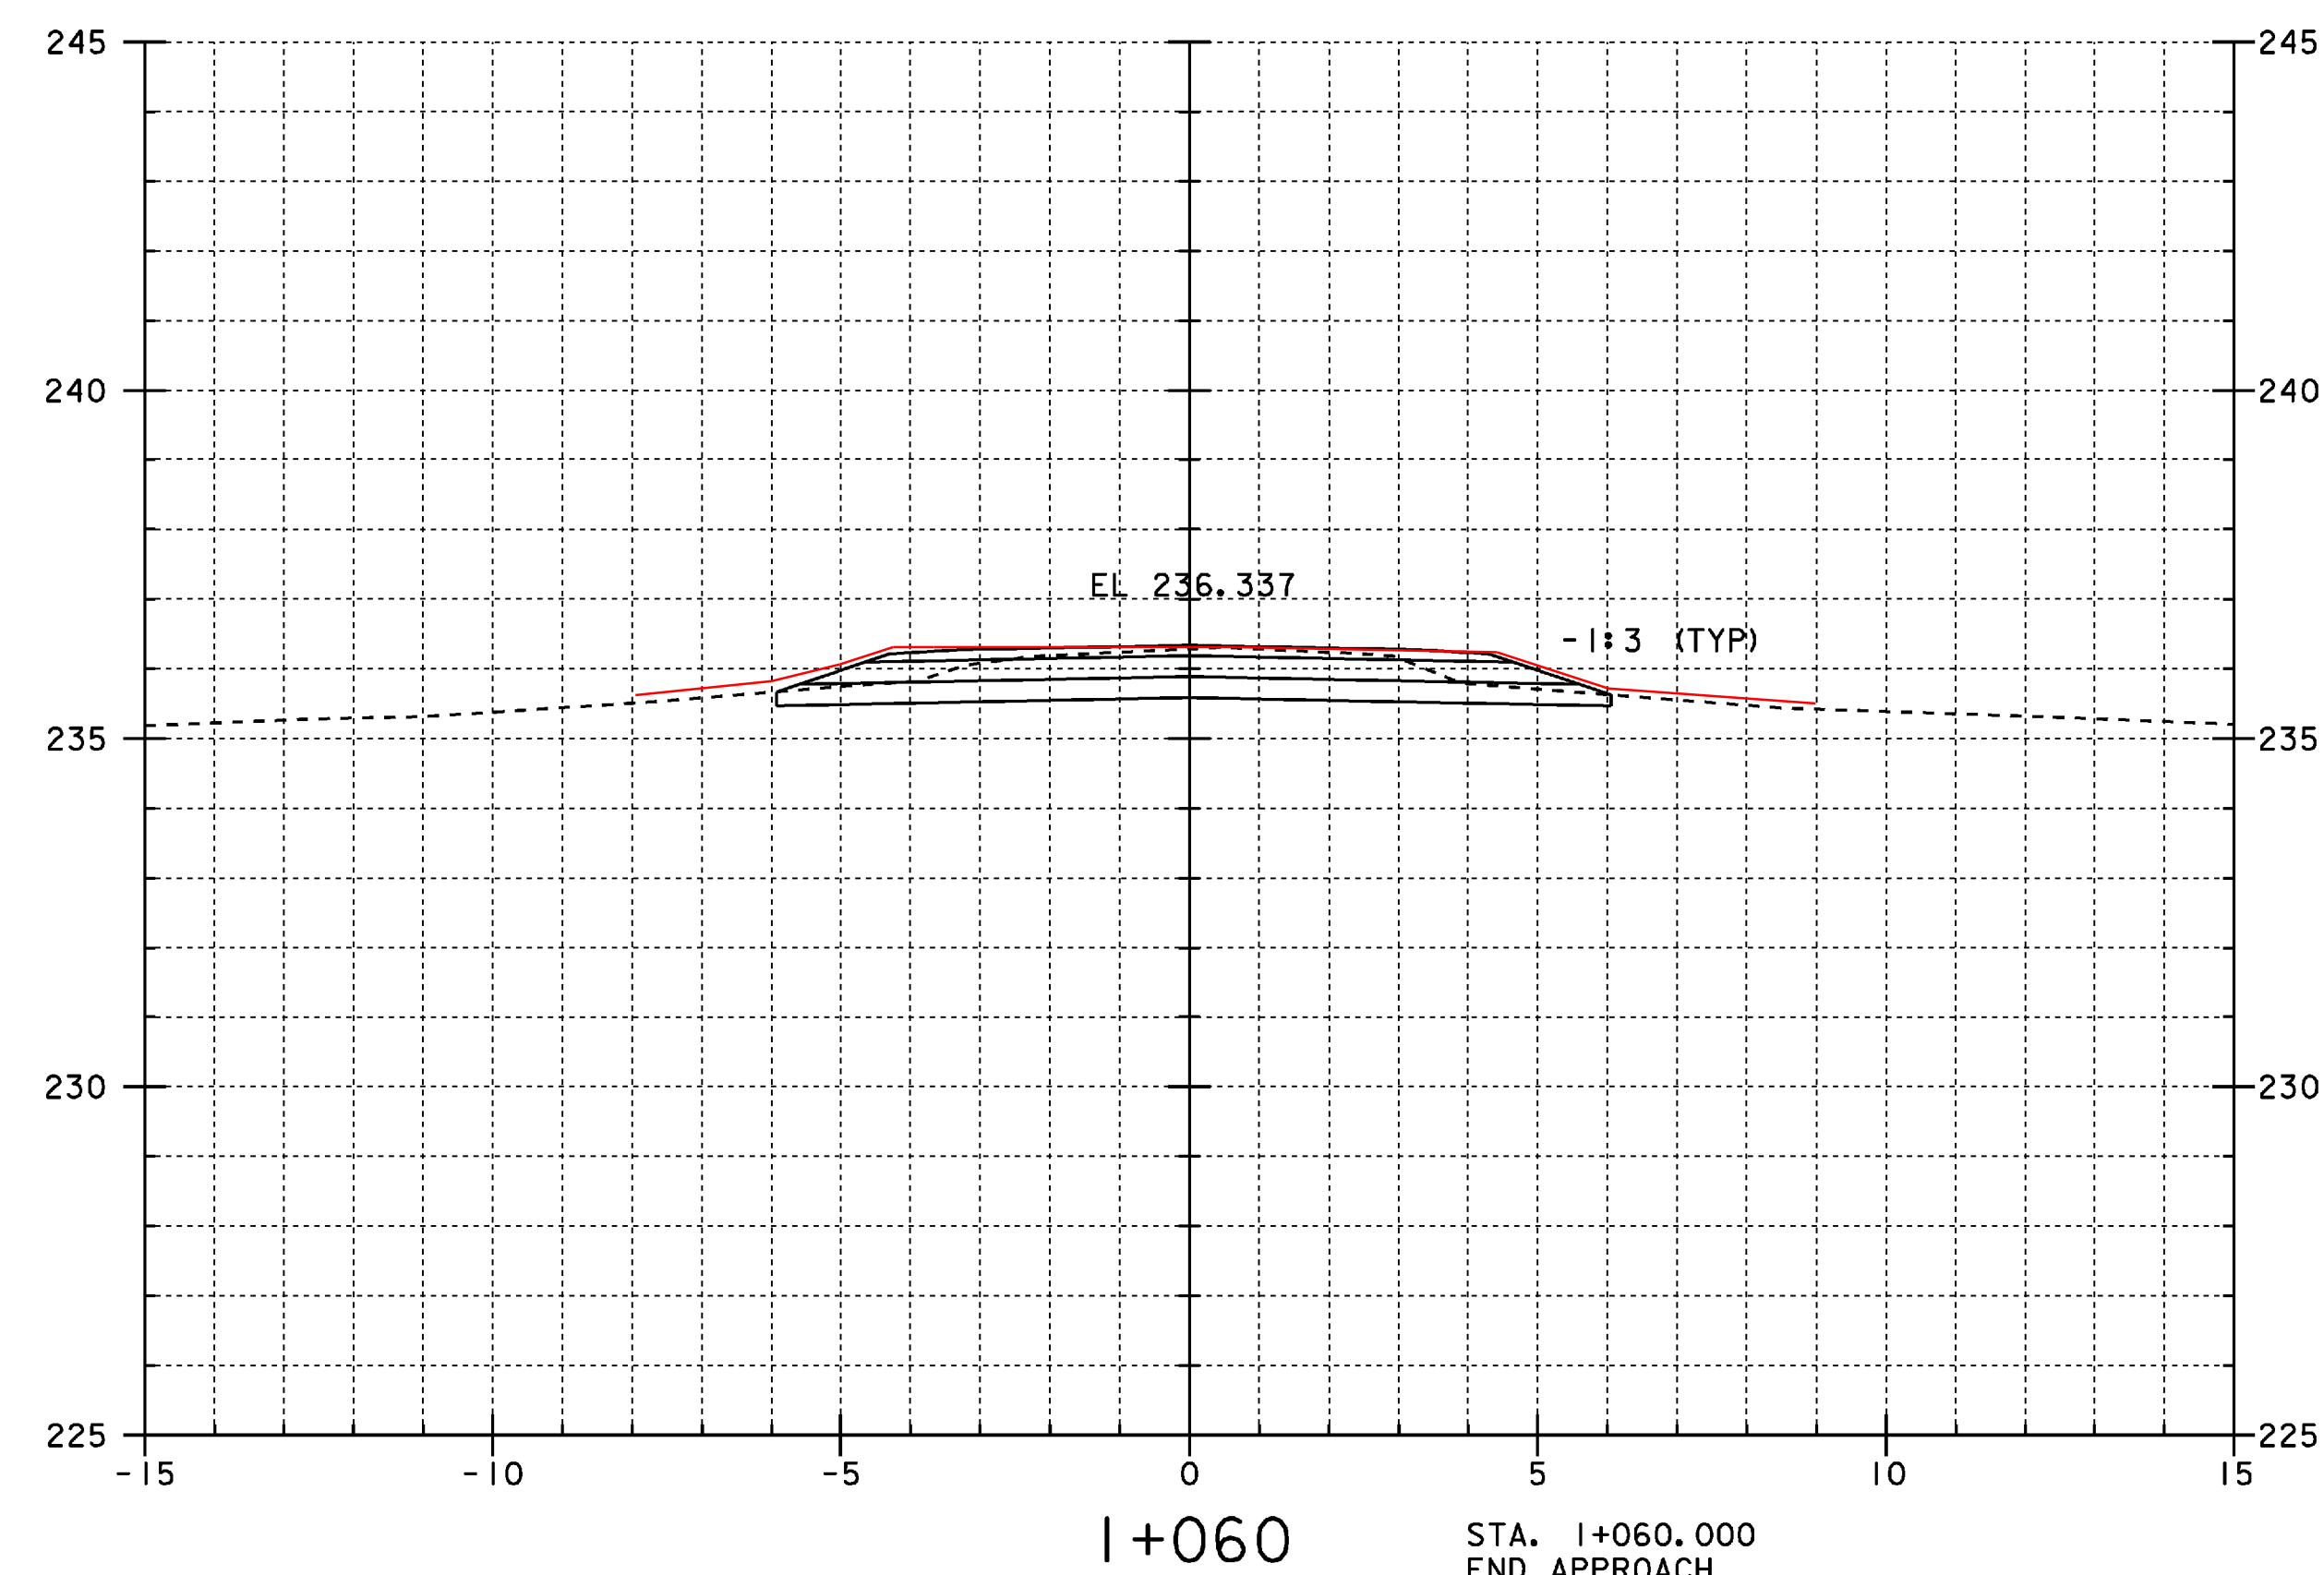

STA. I+060.000
END APPROACH
BEGIN PROJECT

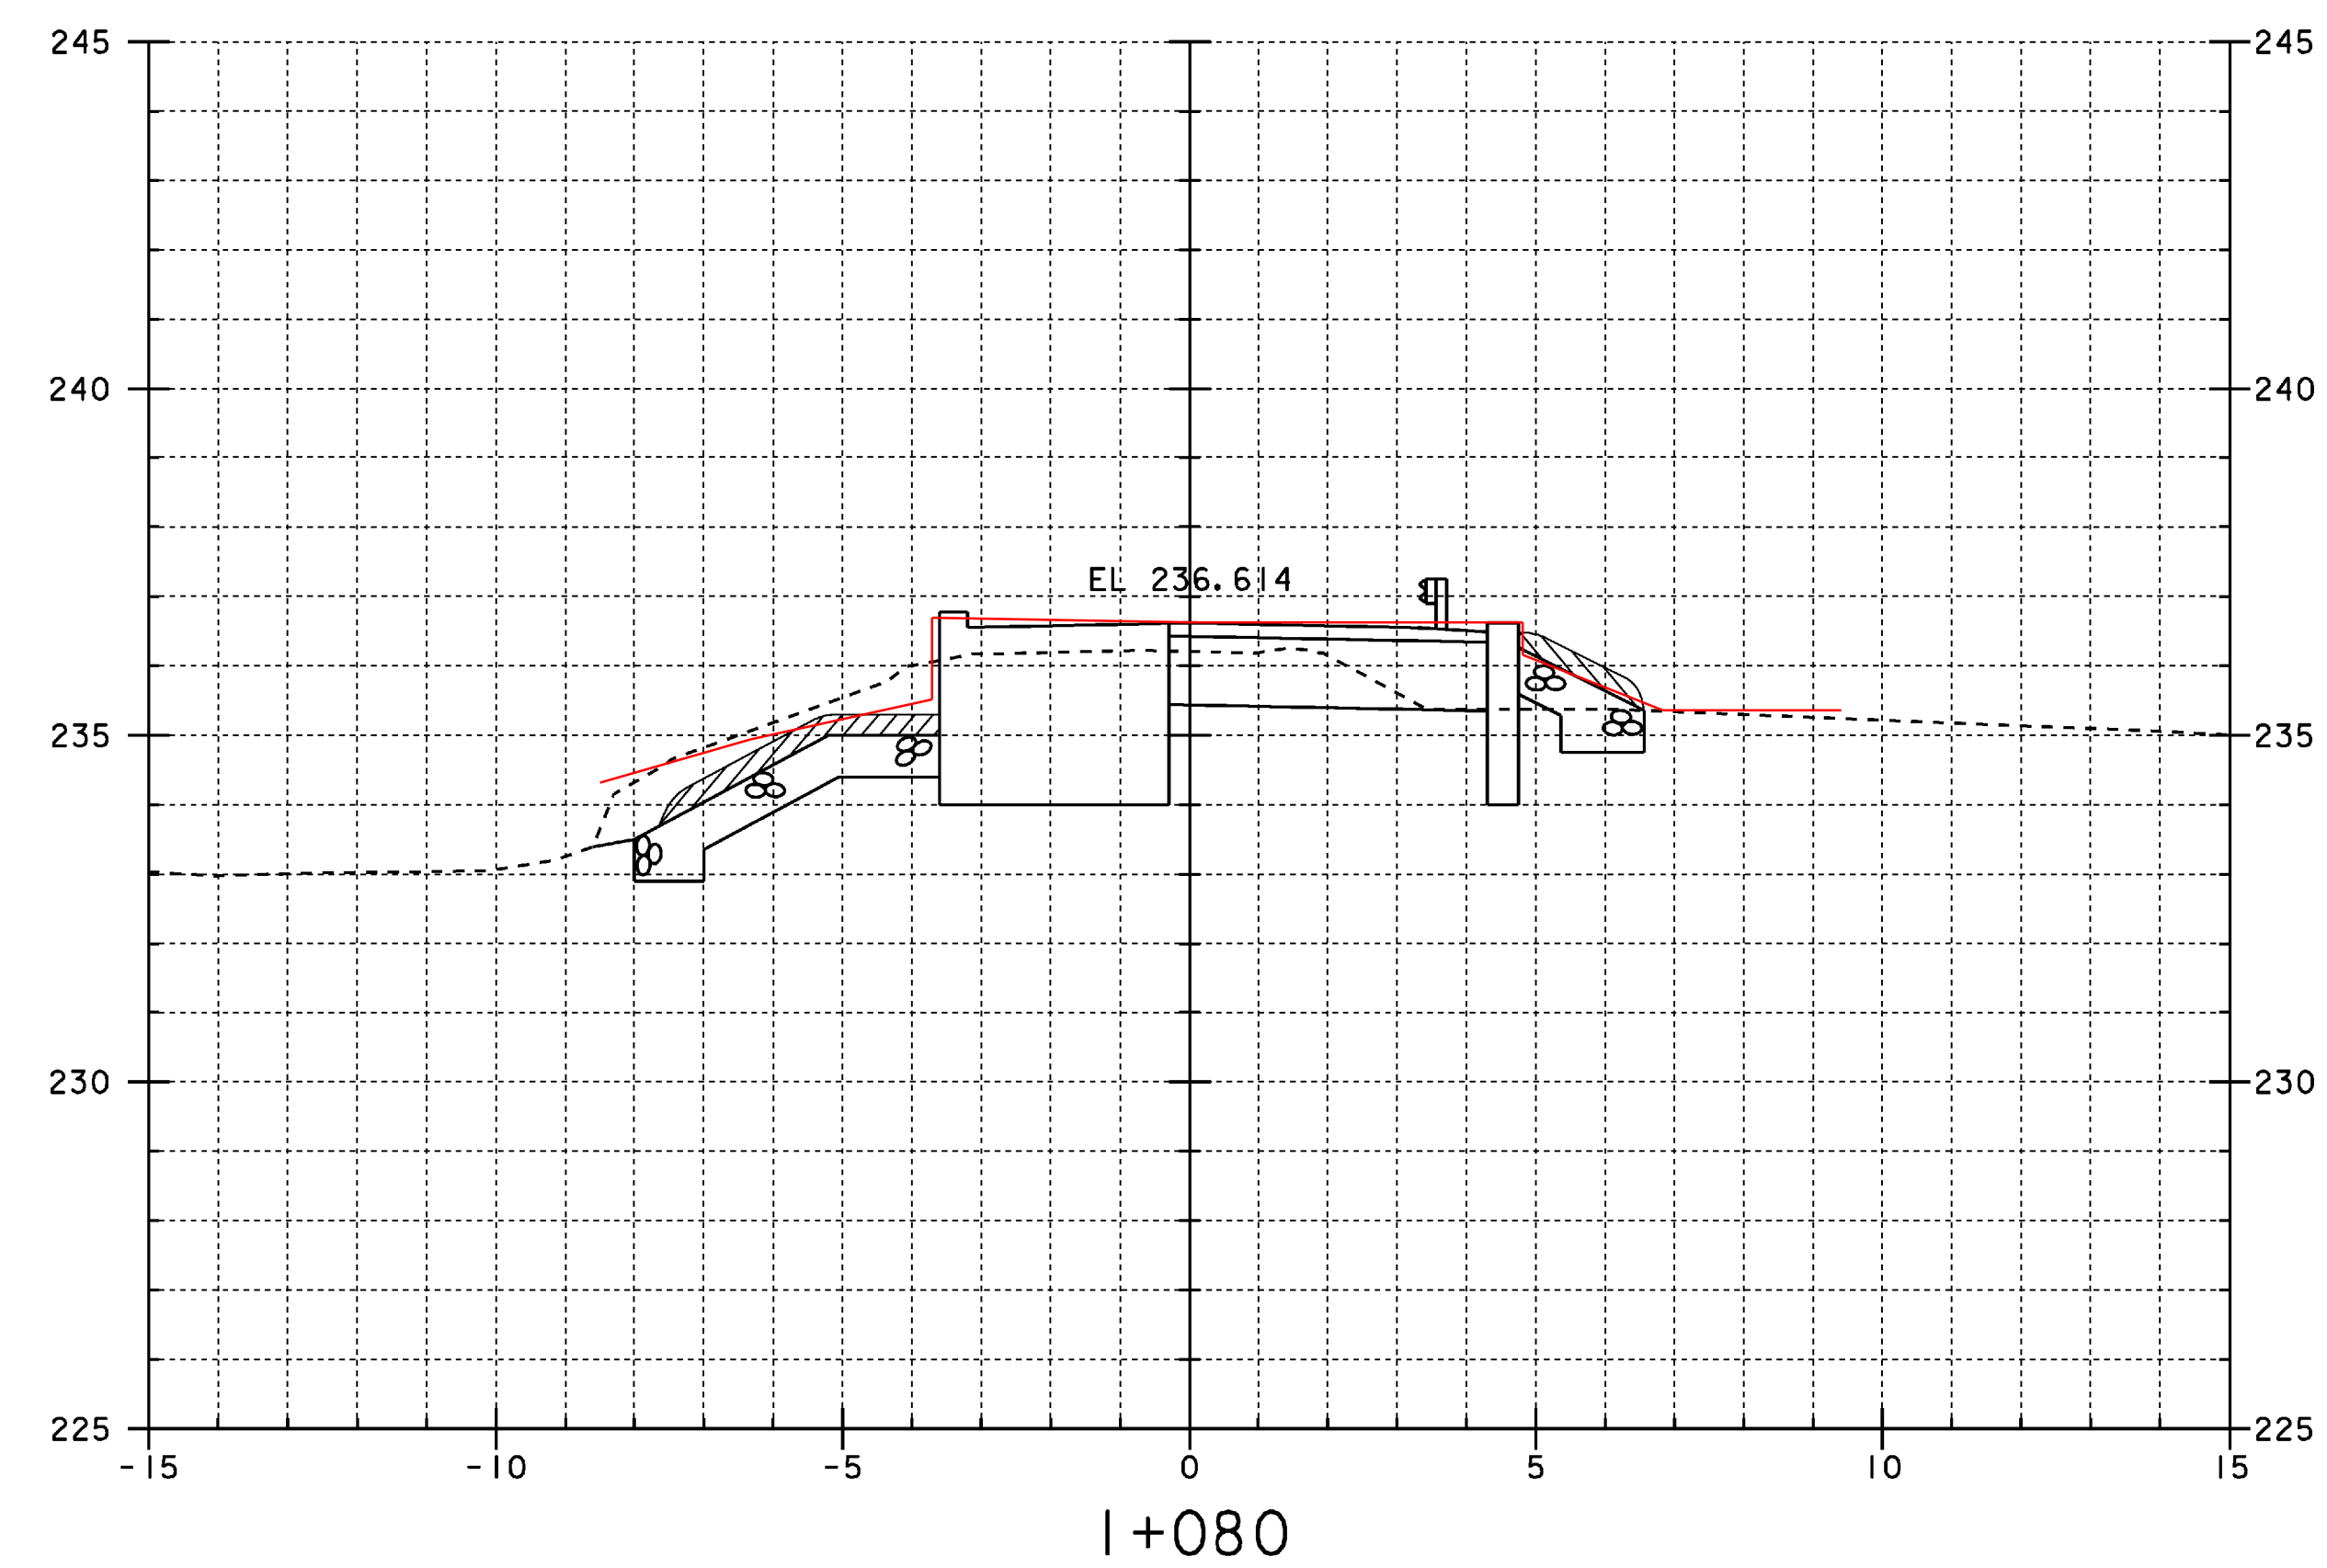

PROJECT: CORINTH	PROJECT NO.: STP BRO 1447 (22) (RE-ADVERTISED)
DESIGN FILE NAME: sj042xs2.dgn IPARM FILE NAME: sj042m2.i	PLOT DATE: 16-JUL-2008
MAIN LINE SECTIONS	
I+060 TO I+090	SHEET: 37 OF 42