



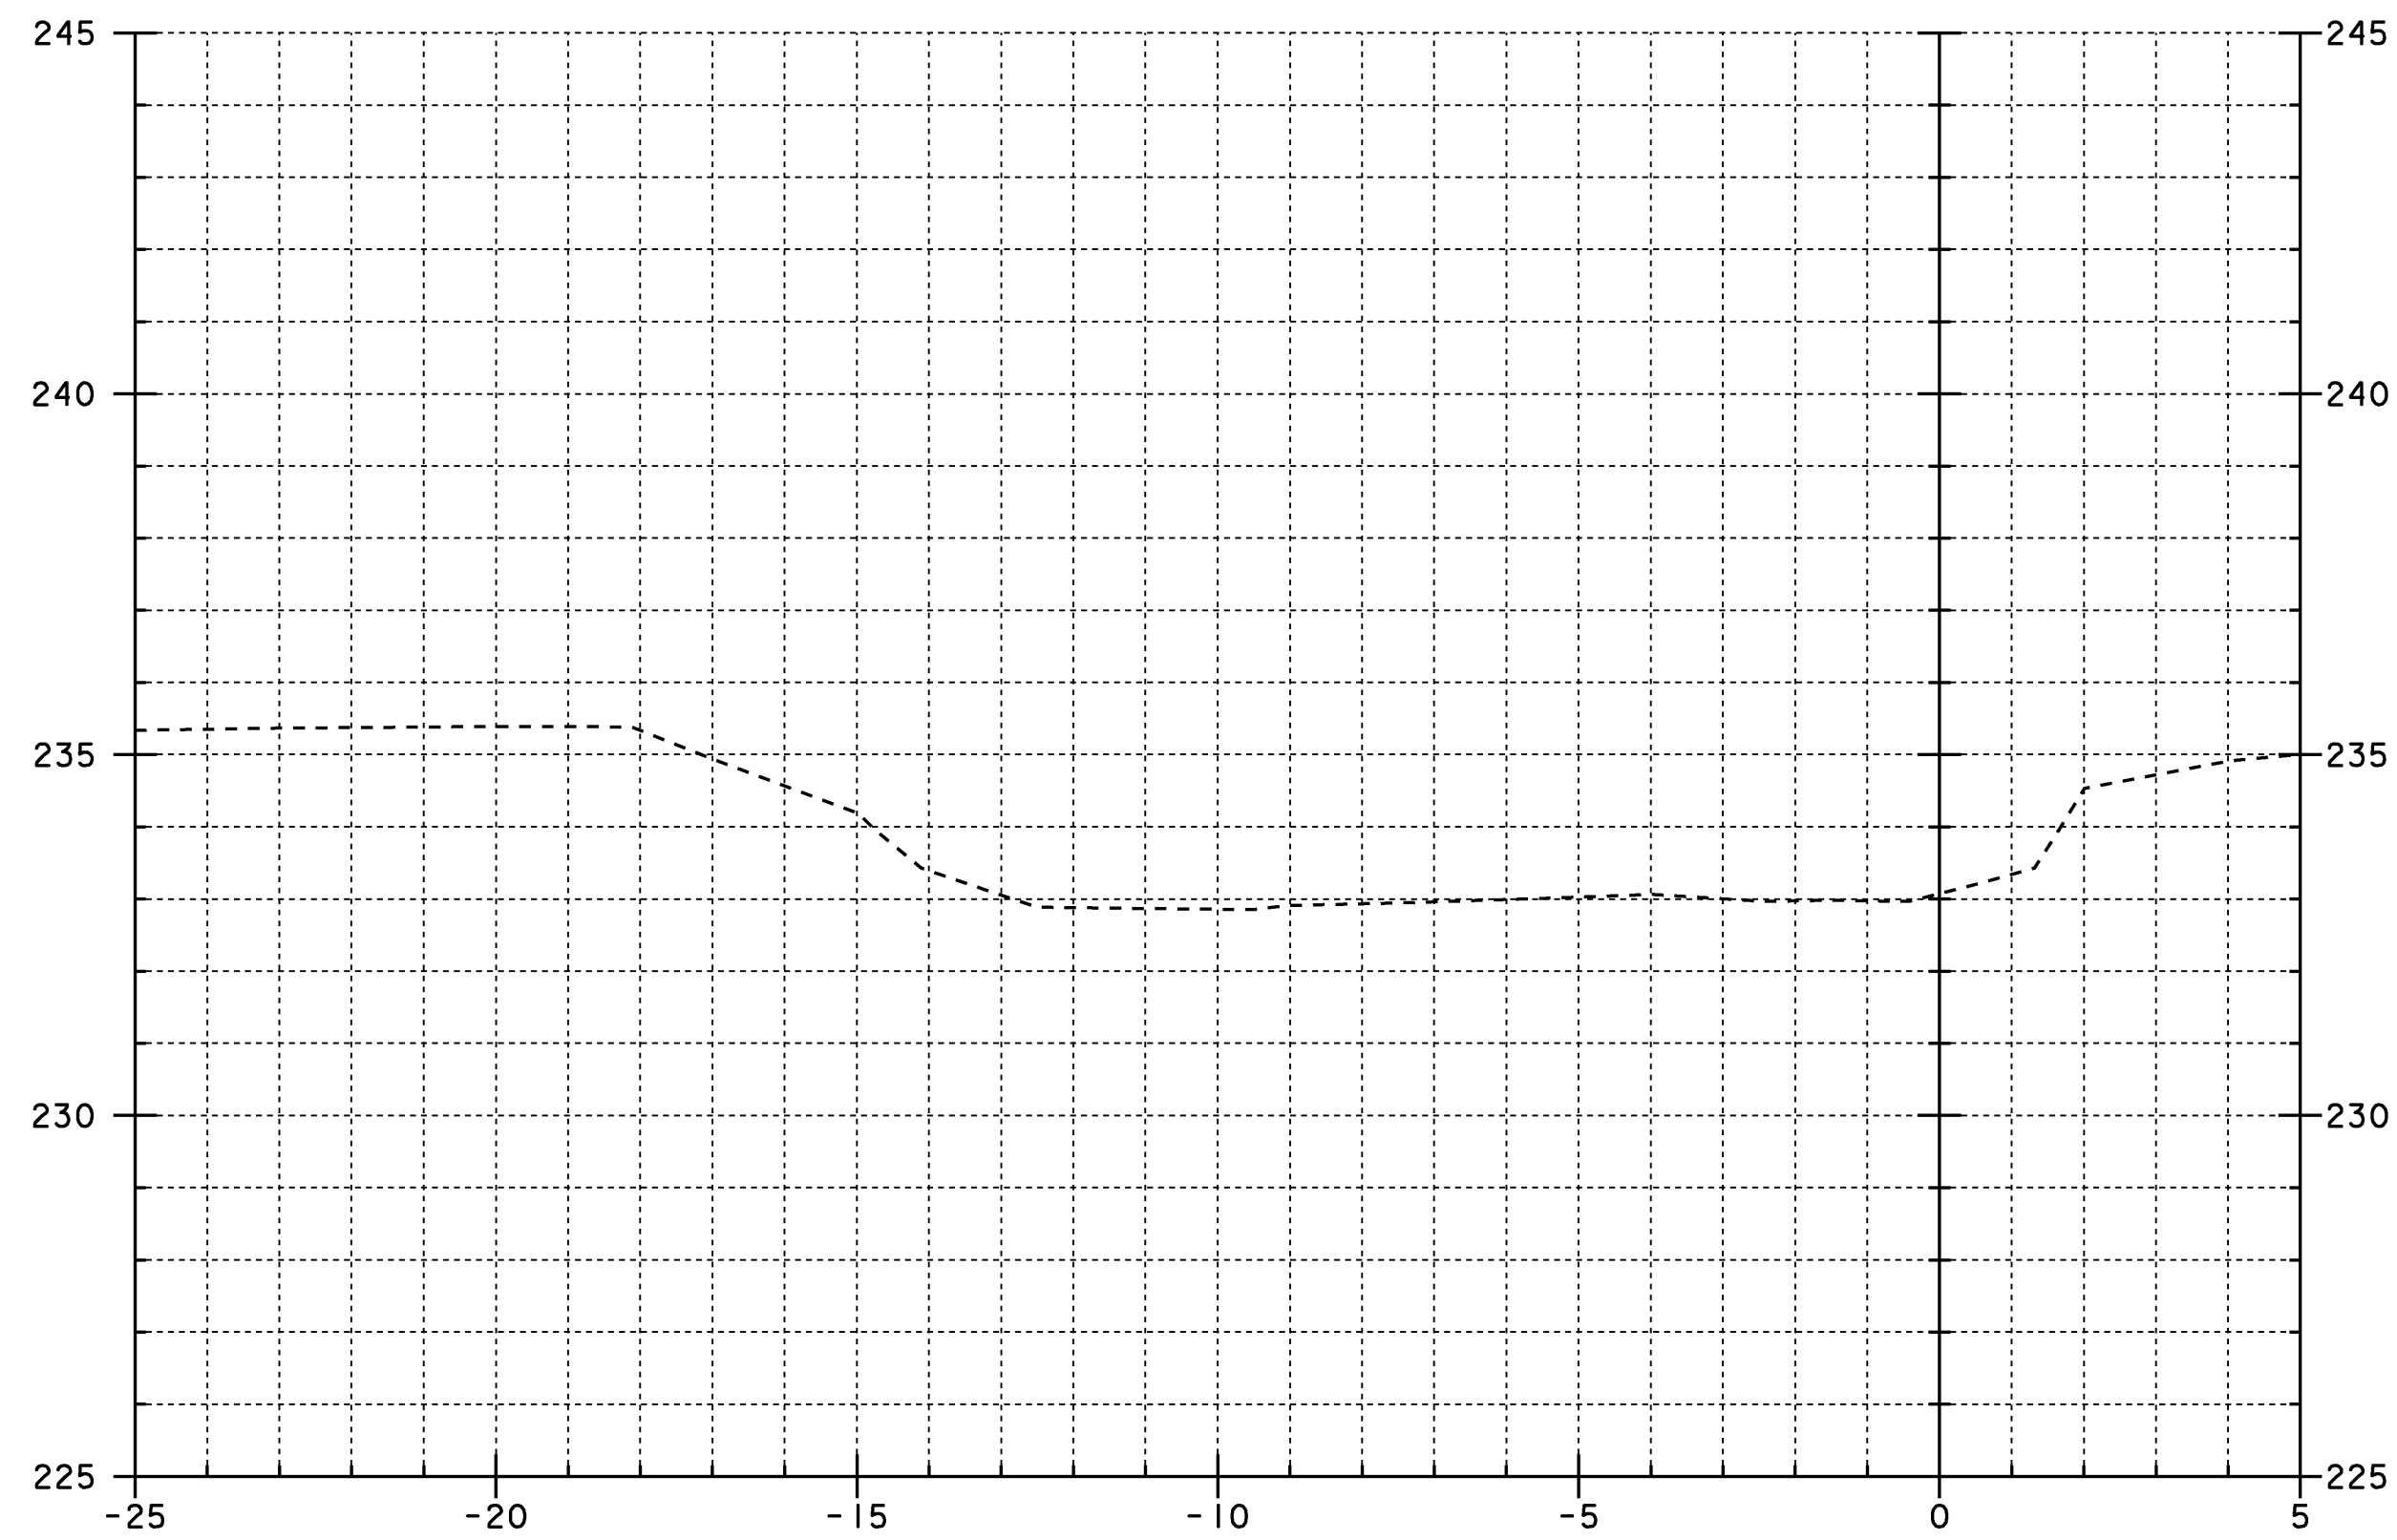

5+025

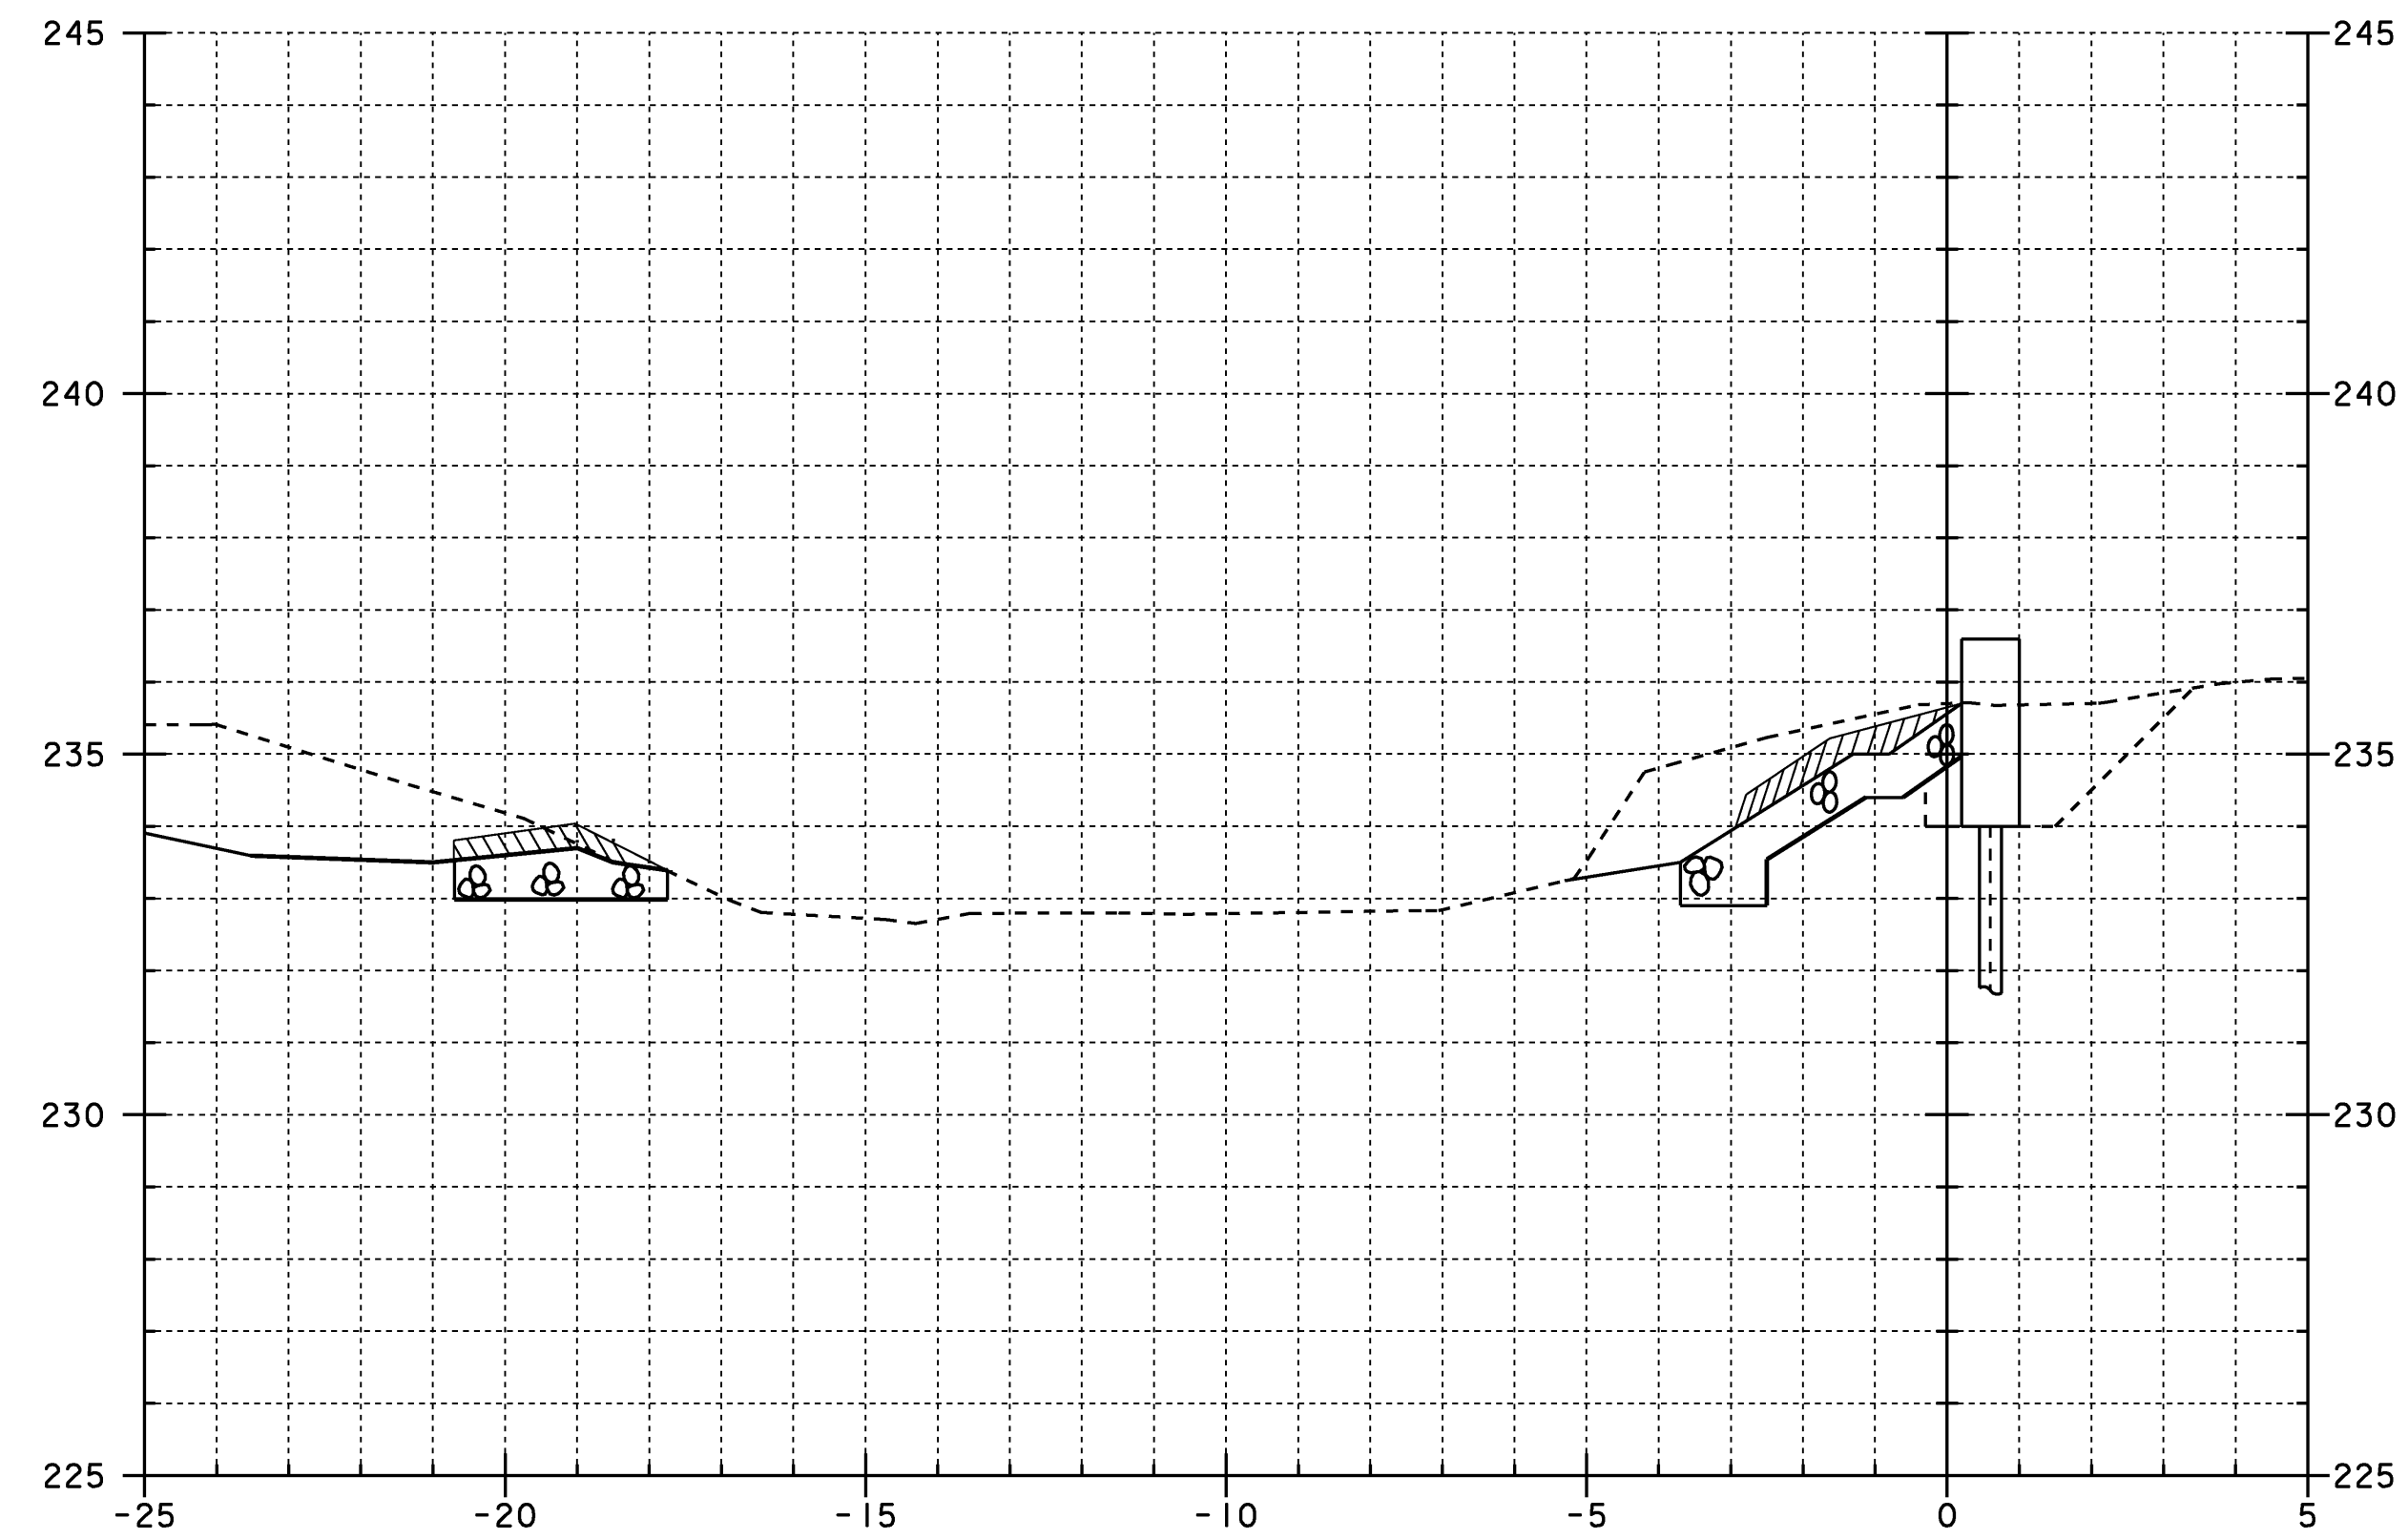


STA. 5+034.000 FAR LEFT 5+035


STA. 5+031.000 LEFT

BEGIN STONE FILL TYPE II
BEGIN GRUBBING MATERIAL
BEGIN GEOTEXTILE UNDER STONE FILL
BEGIN UNCLASSIFIED CHANNEL EXCAVATION

BEGIN STONE FILL TYPE II
BEGIN GRUBBING MATERIAL
BEGIN GEOTEXTILE UNDER STONE FILL
BEGIN UNCLASSIFIED CHANNEL EXCAVATION

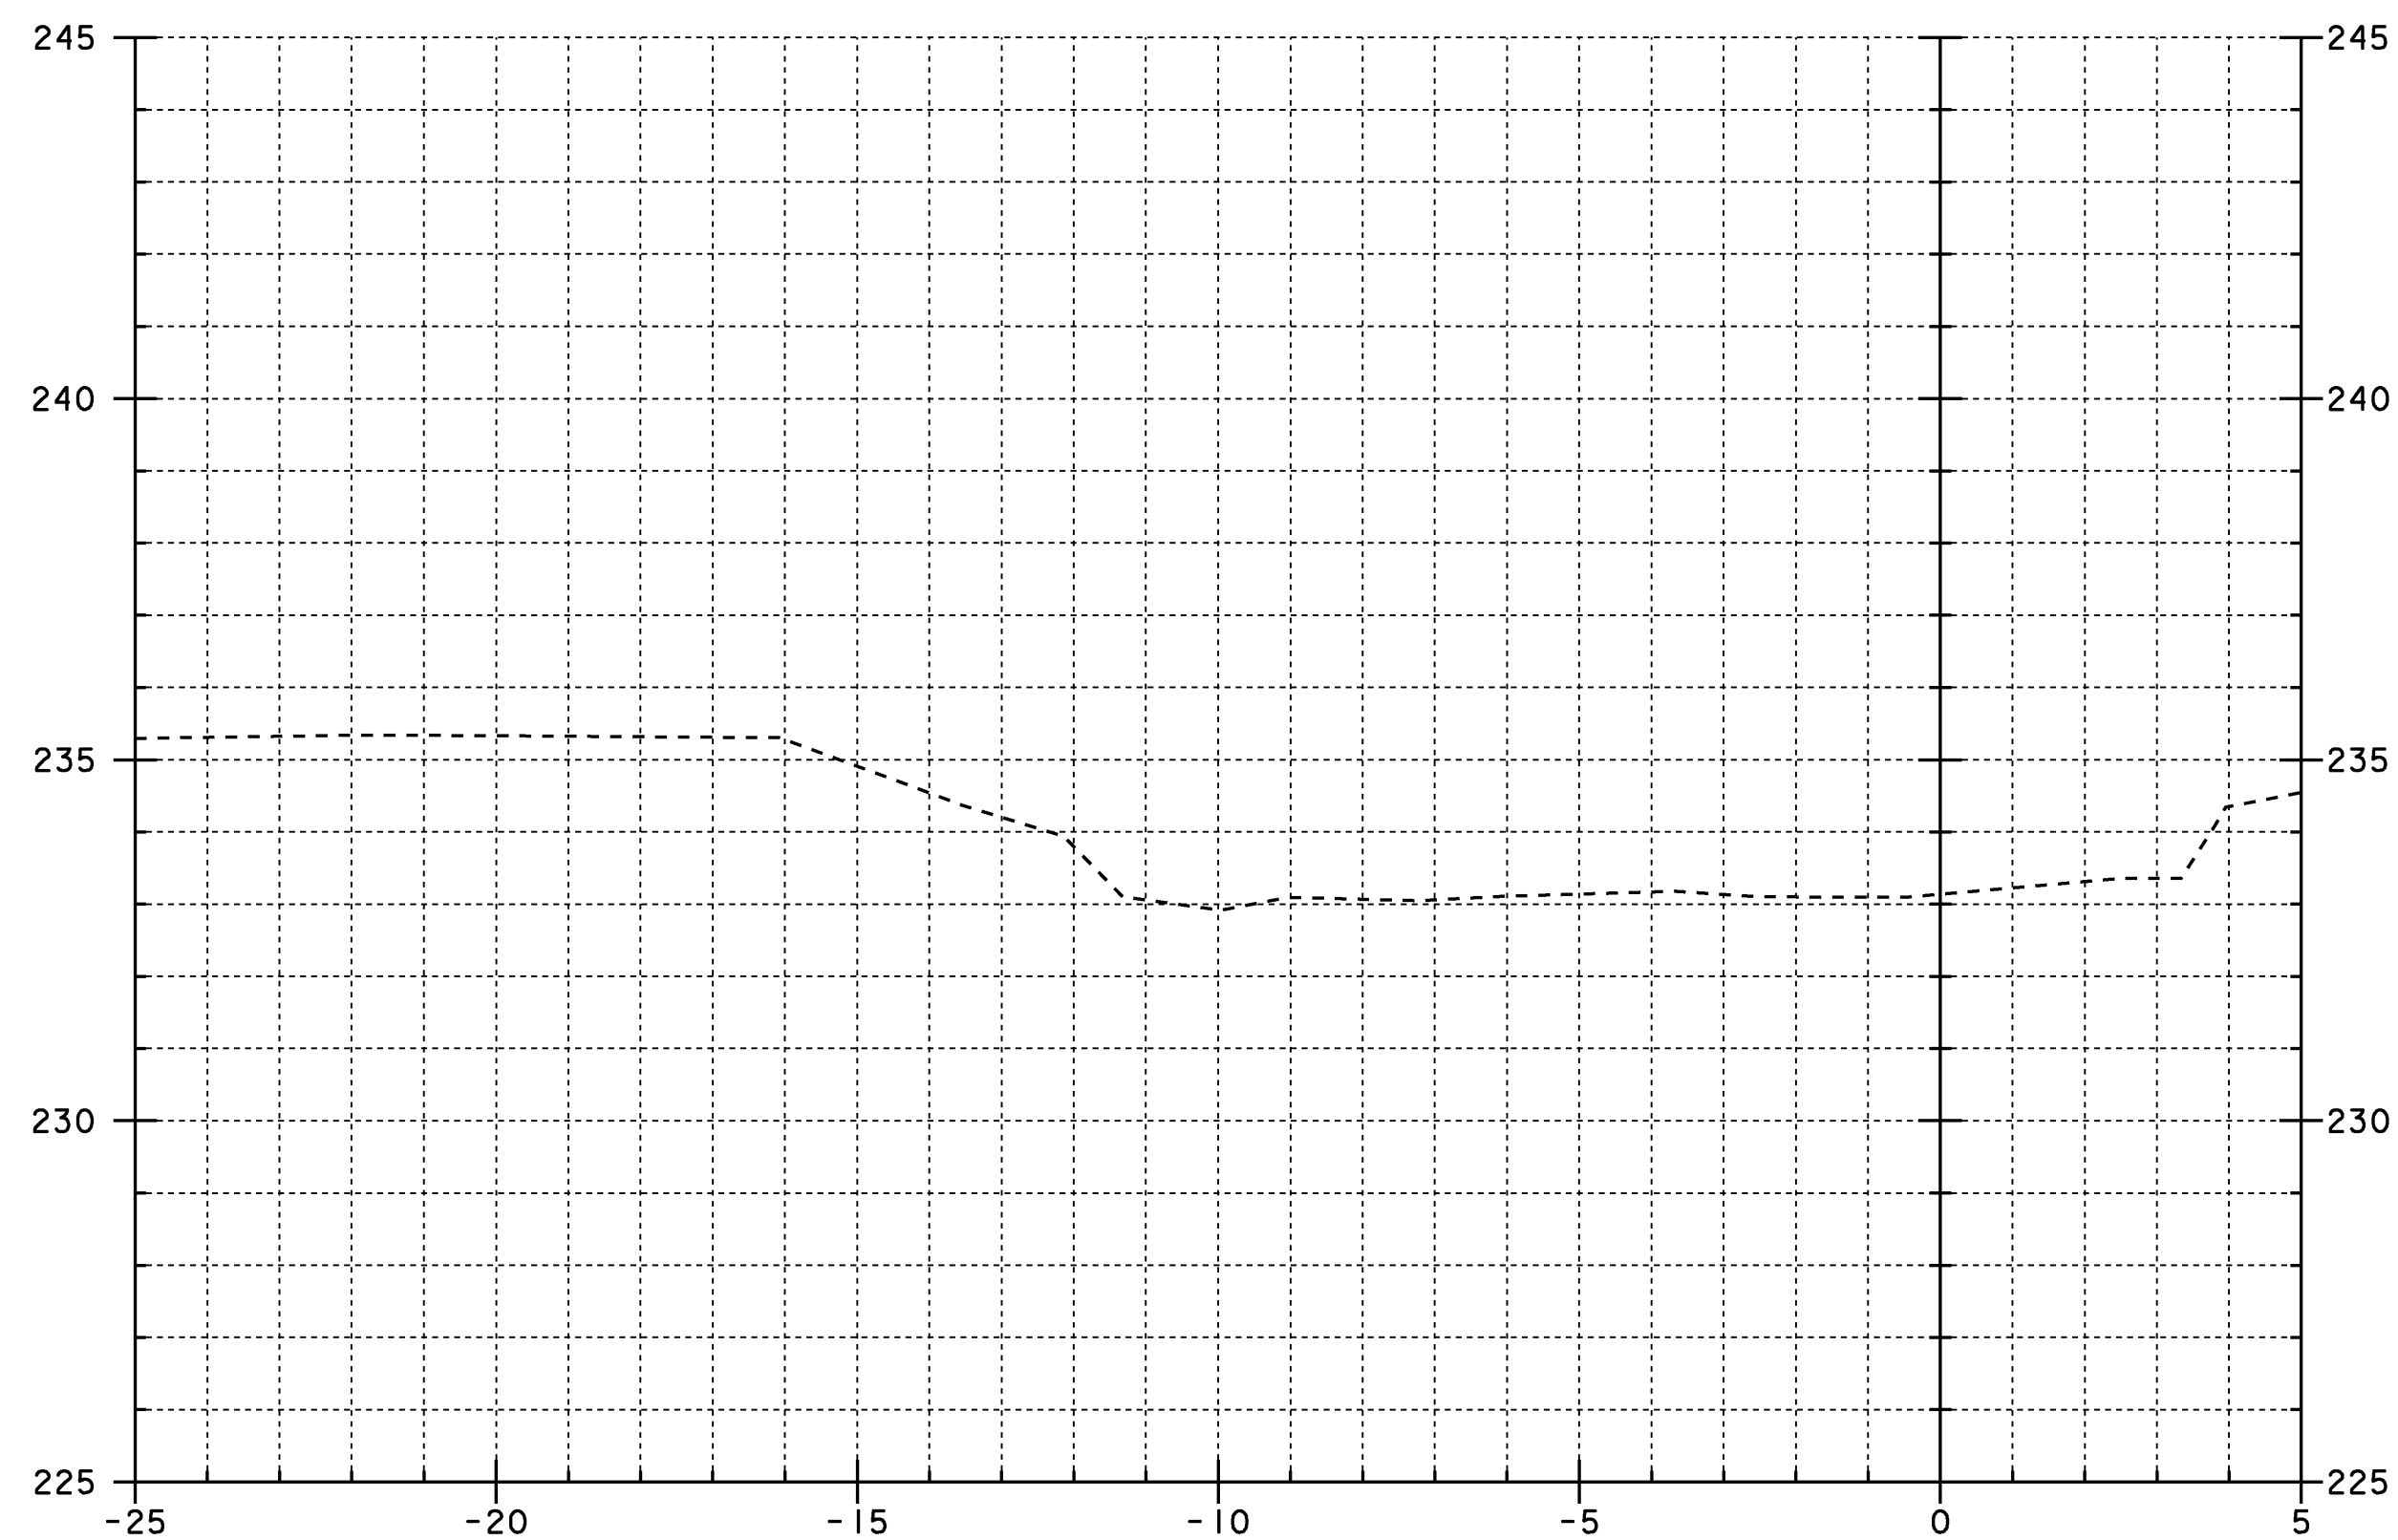

5+020

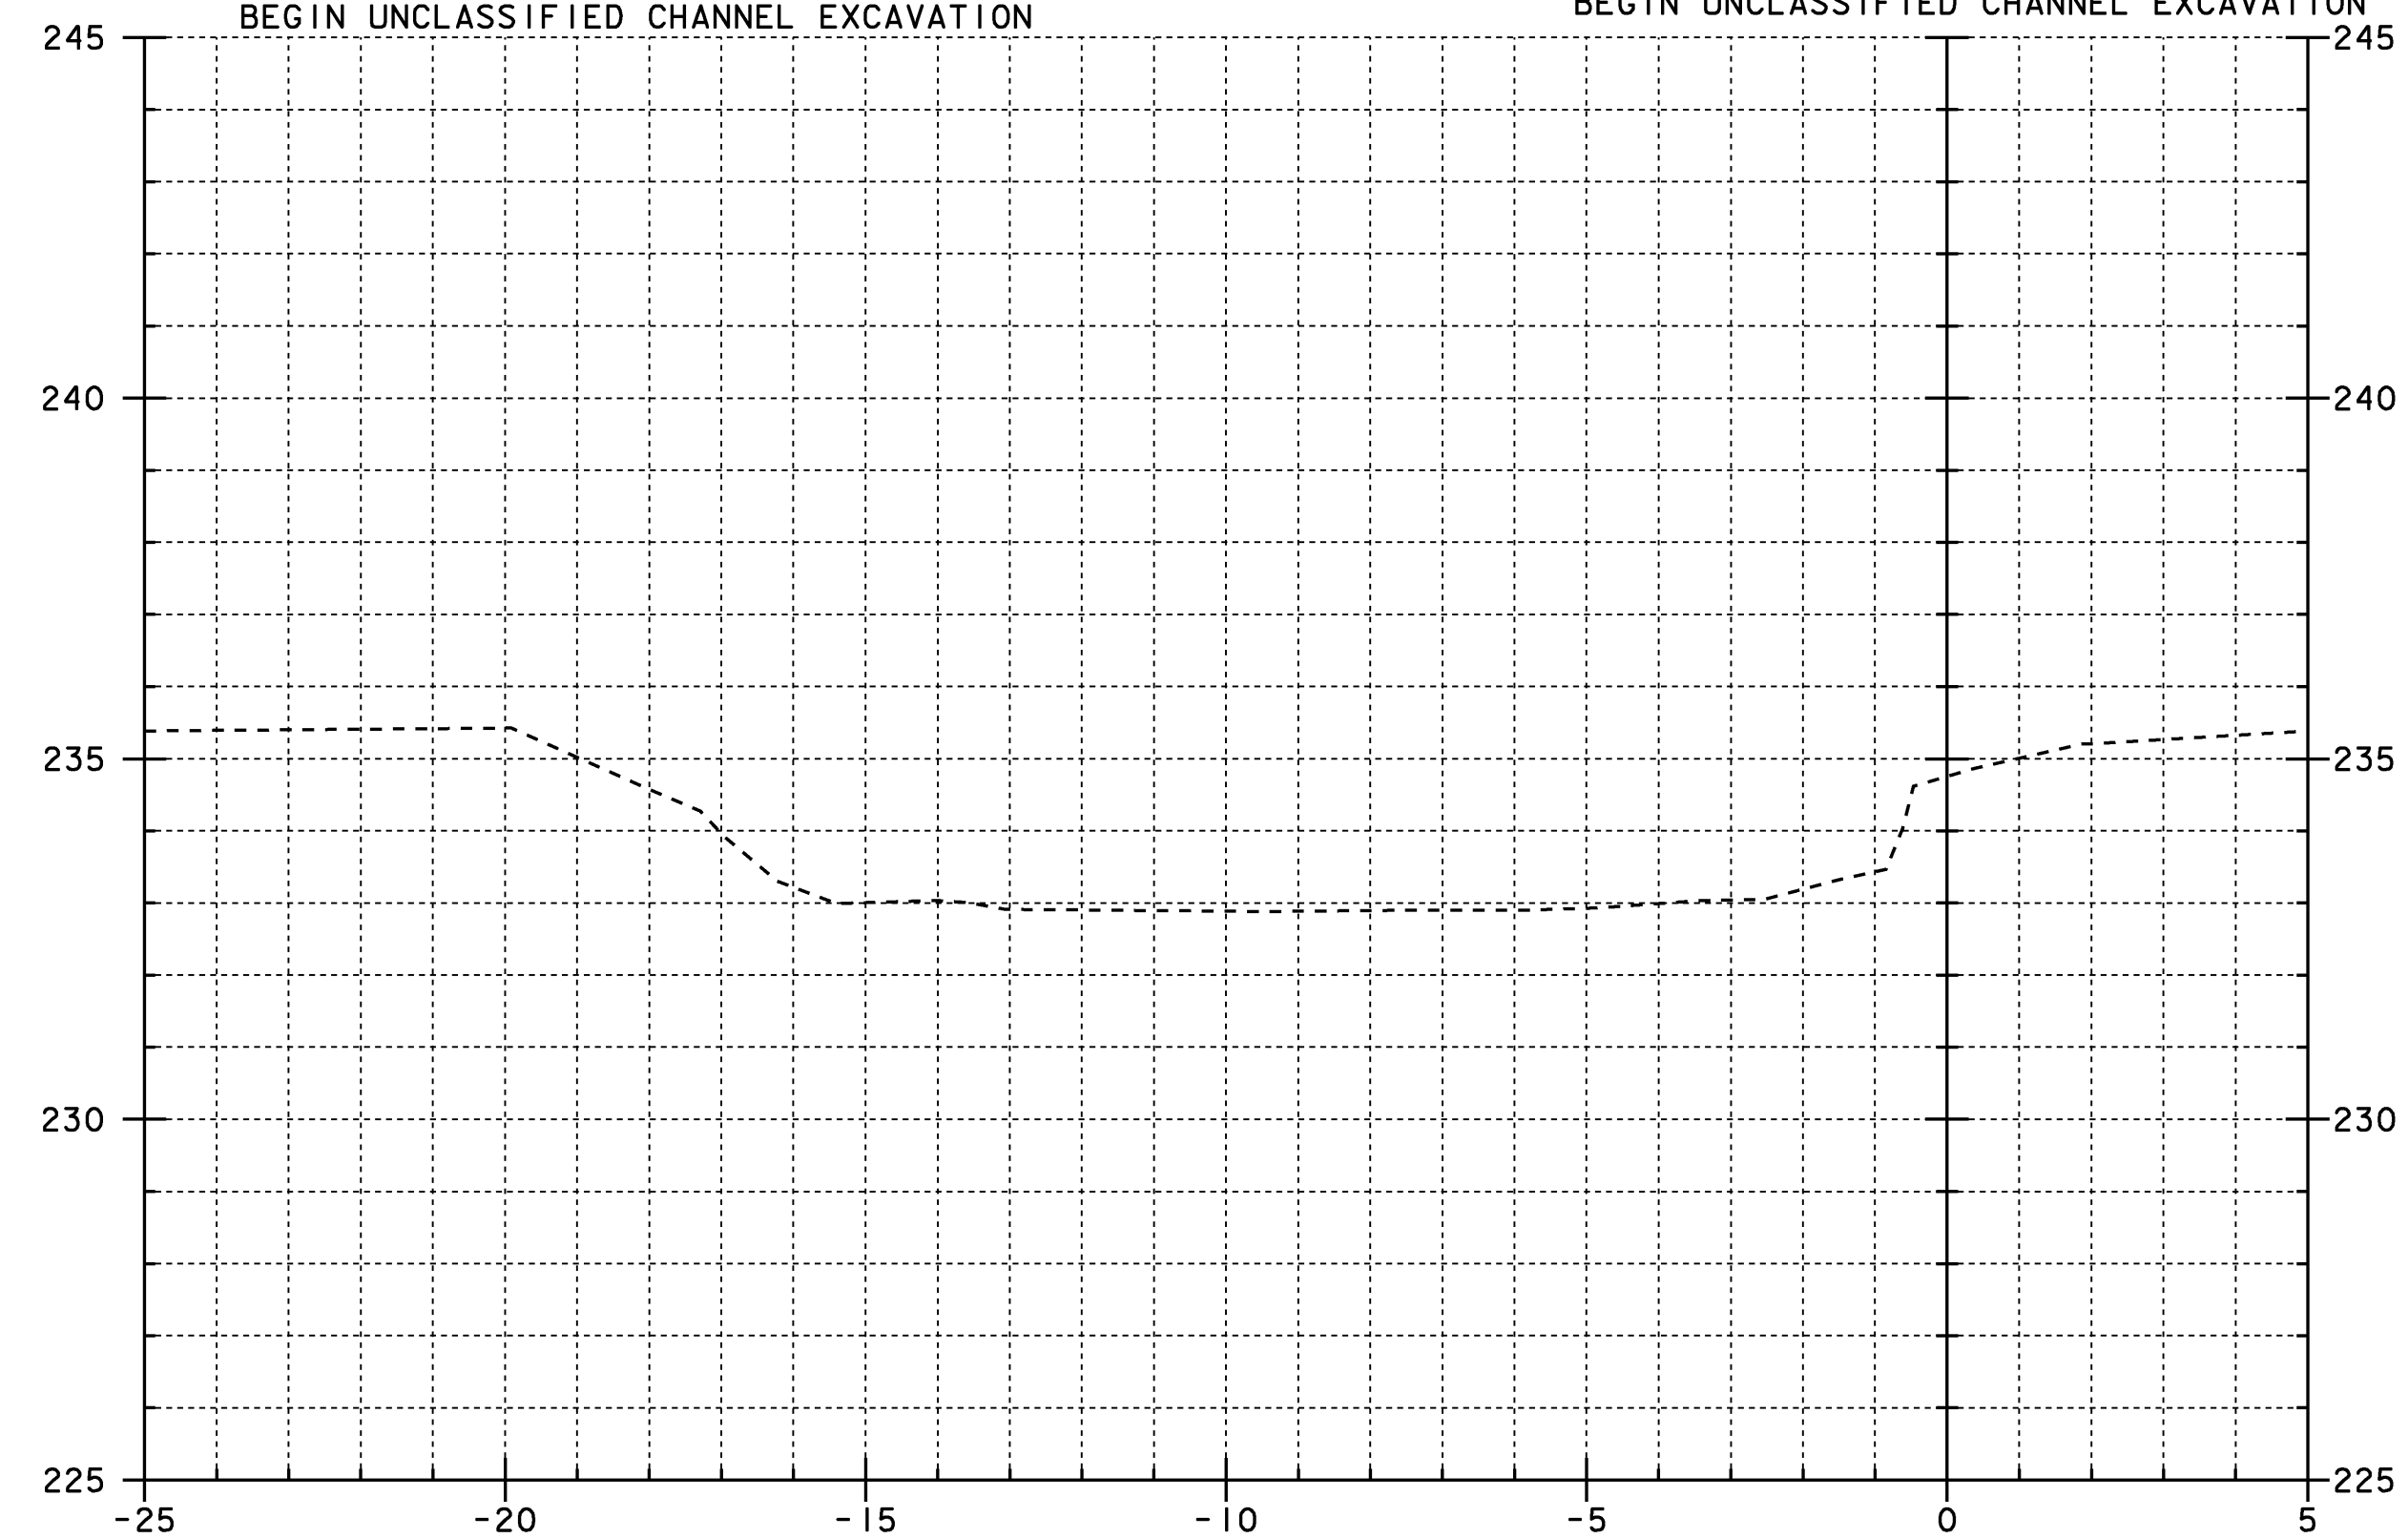

5+030



PROJECT: CORINTH	PROJECT NO.: STP BRO 1447 (22) (RE-ADVERTISED)
DESIGN FILE NAME: sj042xs2.dgn IPARM FILE NAME: sj042c2.i	PLOT DATE: 16-JUL-2008
CHANNEL LINE SECTIONS 5+020 TO 5+035	SHEET: 40 OF 42