


NOTES:
REFER TO "THE VERMONT STANDARDS & SPECIFICATIONS FOR EROSION PREVENTION & SEDIMENT CONTROL -2006-" FROM THE VT AGENCY OF NATURAL RESOURCES FOR ADDITIONAL GUIDANCE.

THIS ITEM SHALL BE PAID FOR UNDER ITEM
653.20 TEMPORARY EROSION MATTING OR
653.21 PERMANENT EROSION MATTING

NEW	
APRIL 16, 2007	WHF
REVISIONS	

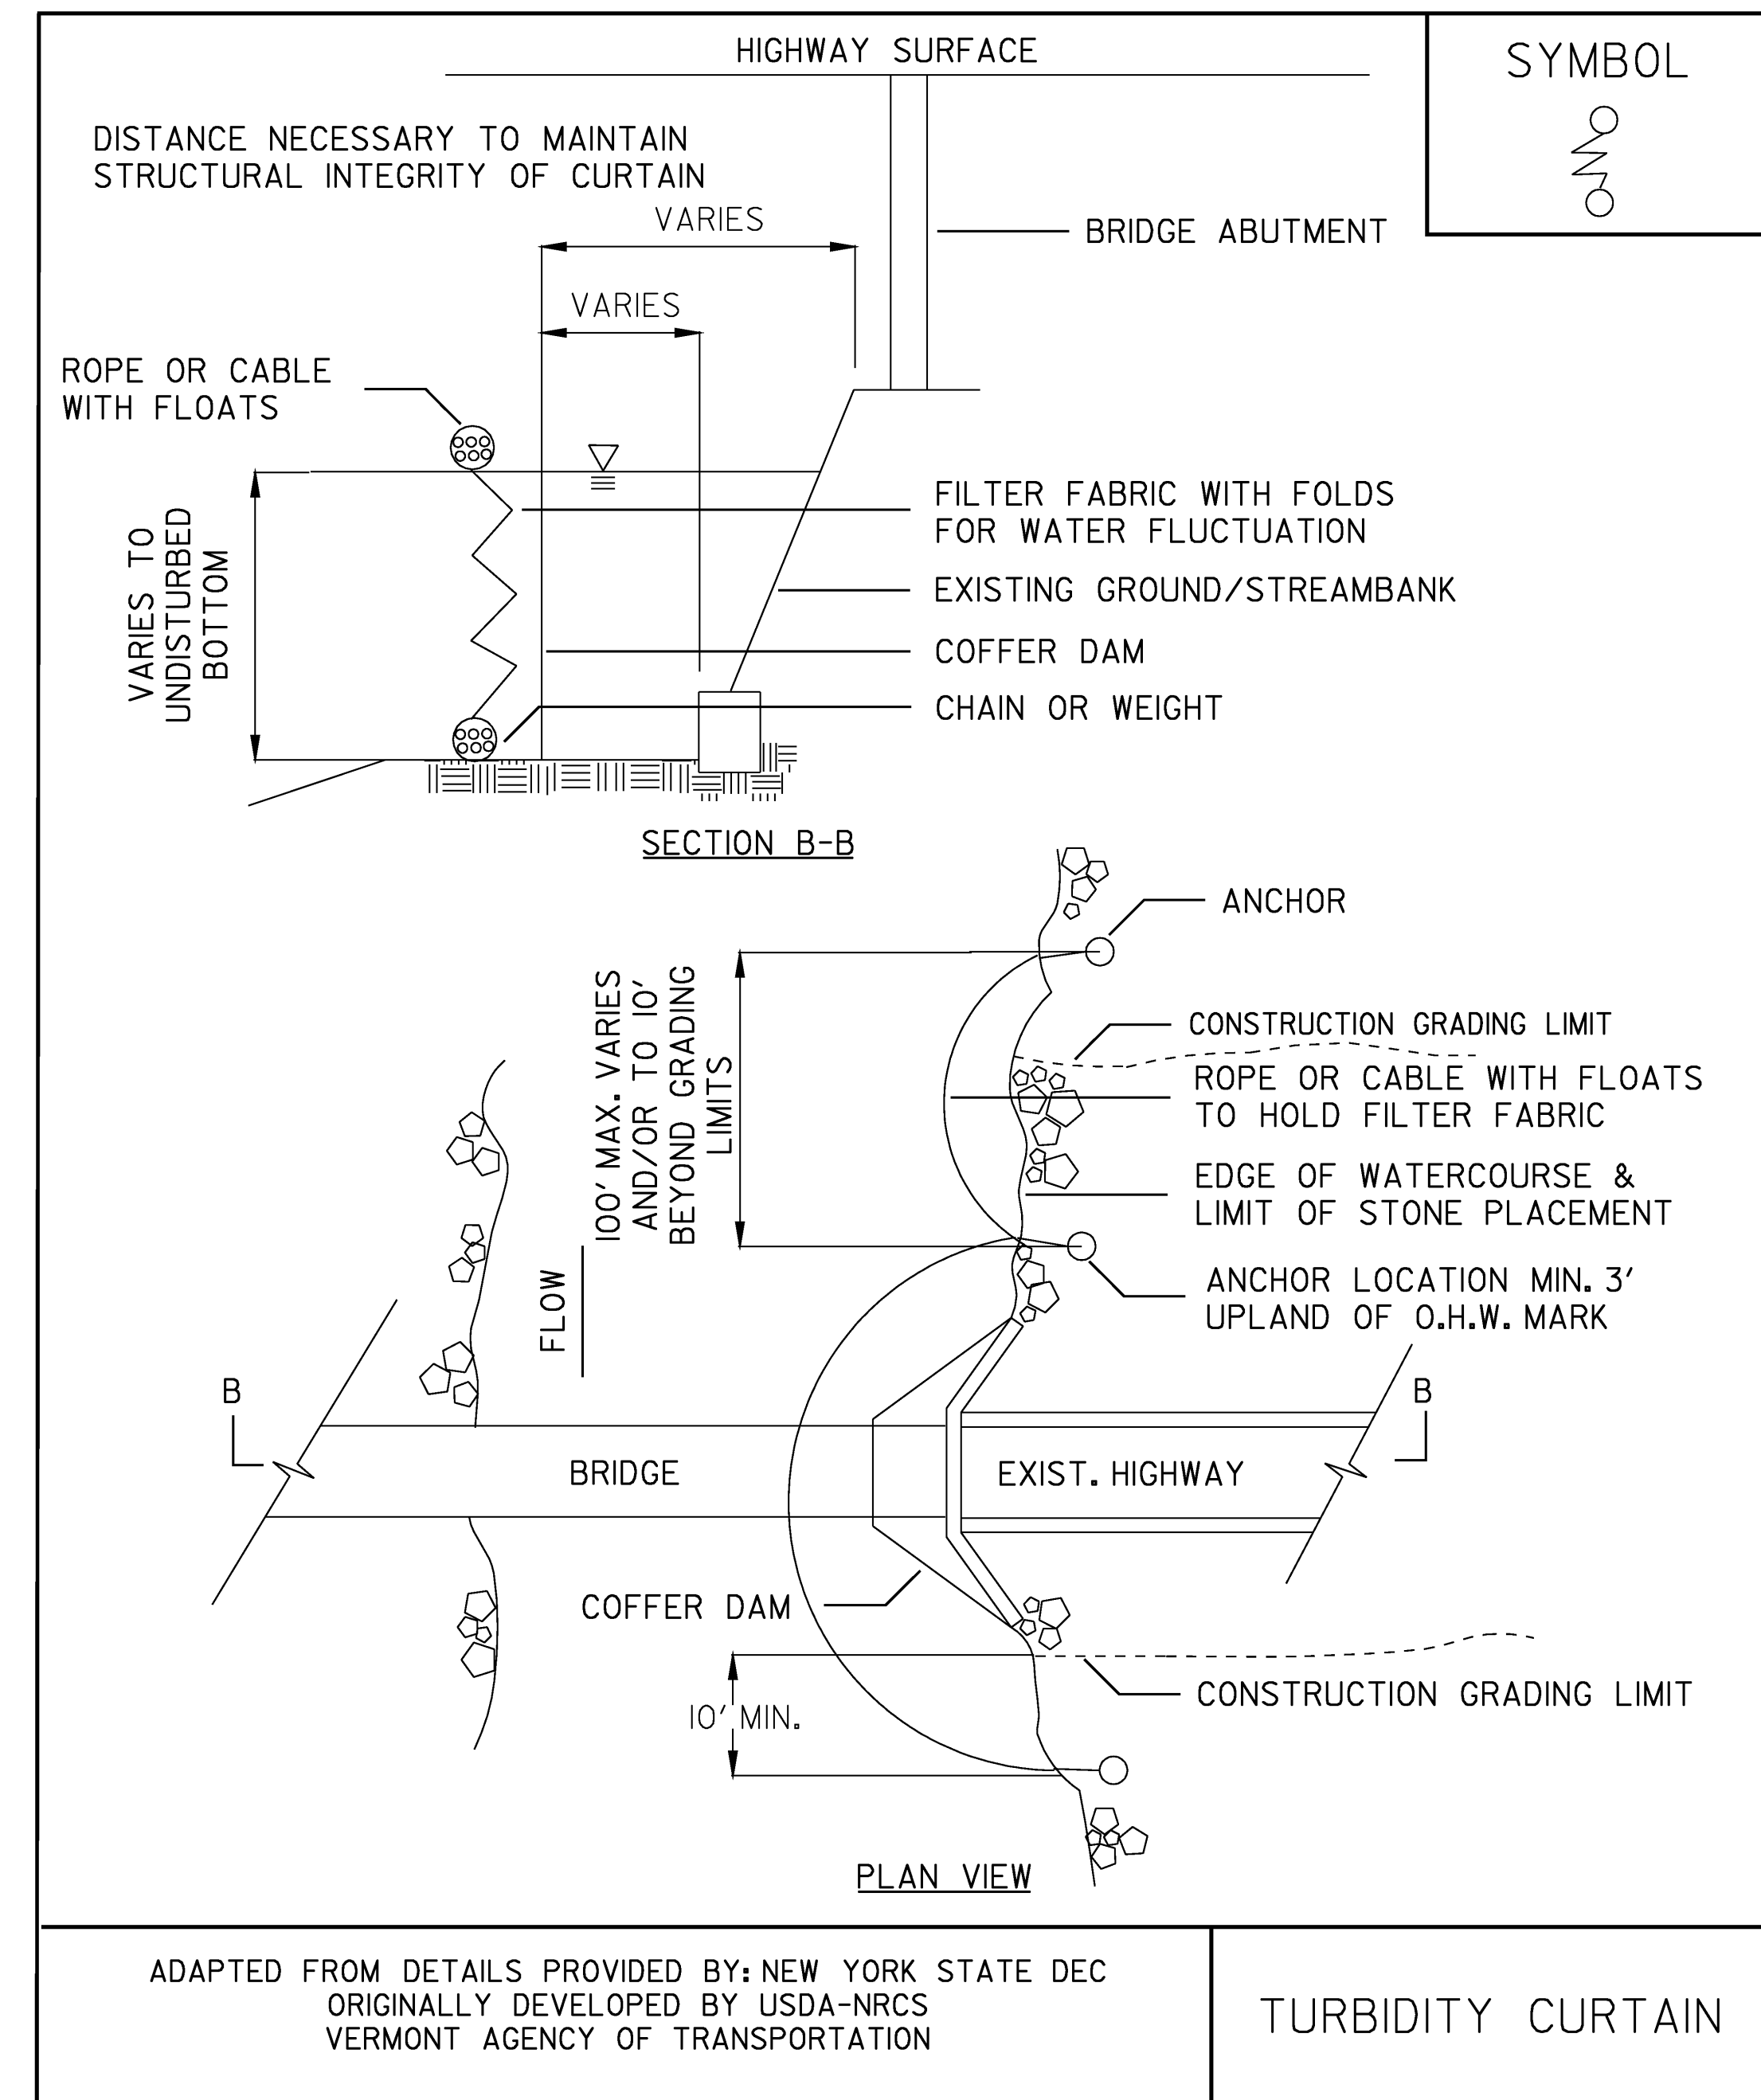

NOTES:
THIS ITEM SHALL BE PAID FOR UNDER ITEM
649.61 GEOTEXTILE FOR FILTER CURTAIN

NTS

PROJECT: LUDLOW	PROJECT NO.: STP ST CULV (7)
DESIGN FILE NAME: 98b252\Structures\92b252erodet.dgn	PLOT DATE: 11-SEP-2008
IPARM FILE NAME: 98b252epscl.i	DRAWN BY: CONST. ENV. SECT.
DESIGNED BY: CONST. ENV. SECTION	CHECKED BY:
SQUAD LEADER: C.P. WILLIAMS	SHEET: 27 OF 34
EPSC DETAIL SHEET - 1	