

646.40 DURABLE 100 mm WHITE LINE  
 (ALL LINES WILL INCLUDE EDGE LINE BREAKS AND RADIUS FOR TOWN HIGHWAYS)

RUPERT:  
 STA. 1+620.0 - STA. 2+160.0 LT & RT

646.60 TEMPORARY 100 mm WHITE LINE  
 (ALL LINES WILL INCLUDE EDGE LINE BREAKS AND RADIUS FOR TOWN HIGHWAYS)


RUPERT:  
 STA. 1+620.0 - STA. 2+160.0 LT & RT

646.41 DURABLE 100 mm YELLOW LINE  
 (ALL LINES WILL INCLUDE C/L BREAKS FOR TOWN HIGHWAYS) S=SOLID, D=DASHED

RUPERT: LT C RT  
 STA. 1+620.0 - STA. 1+786.0 S - D  
 STA. 1+786.0 - STA. 1+980.0 - D -  
 STA. 1+980.0 - STA. 2+160.0 D - S

646.61 TEMPORARY 100 mm YELLOW LINE  
 (ALL LINES WILL INCLUDE C/L BREAKS FOR TOWN HIGHWAYS) S=SOLID, D=DASHED

RUPERT: LT C RT  
 STA. 1+620.0 - STA. 1+786.0 S - D  
 STA. 1+786.0 - STA. 1+980.0 - D -  
 STA. 1+980.0 - STA. 2+160.0 D - S

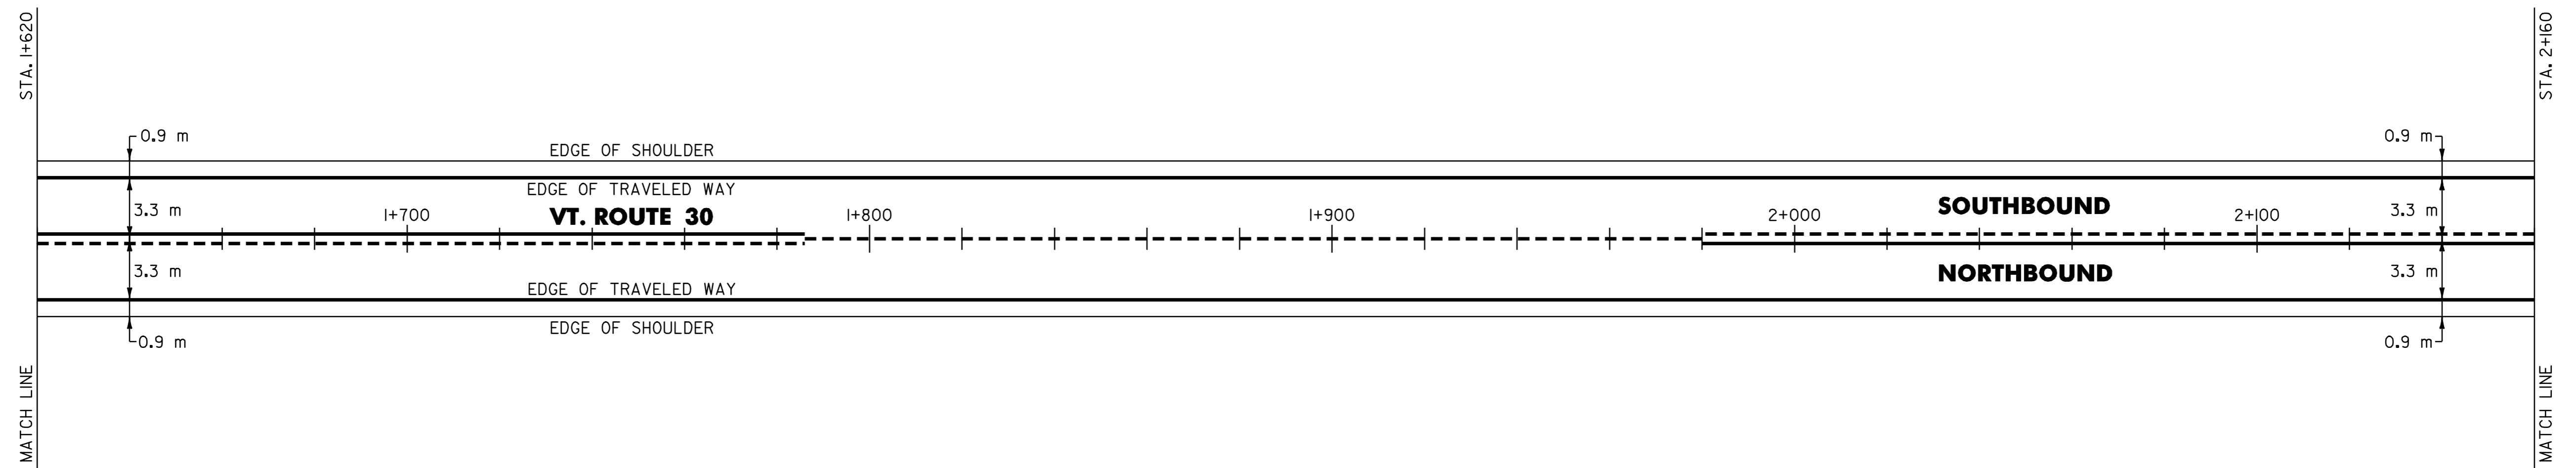

DATUM	
VERTICAL	N/A
HORIZONTAL	N/A

<b>PAVING PROJECT LAYOUT</b>	SURVEYED BY	N/A	DATE	N/A
	DRAWN BY	C.A.K.	DATE	4/01
	SQUAD LEADER	T.P.K.		
	DESIGN FILE NO.	/pave/00b048/pb048.dgn		
	IPARM FILE	pb048i04.i	DATE PLOTTED	\$DATE\$
	PROJ. NAME	RUPERT - PAWLET		
PROJ. NO.	STP 2133(I)S			
SHEET	11	OF	40	SHEETS