

646.40 DURABLE 100 mm WHITE LINE
 (ALL LINES WILL INCLUDE EDGE LINE BREAKS AND RADIUS FOR TOWN HIGHWAYS)

RUPERT:
 STA. 2+160.0 - STA. 2+700.0 LT & RT

646.60 TEMPORARY 100 mm WHITE LINE
 (ALL LINES WILL INCLUDE EDGE LINE BREAKS AND RADIUS FOR TOWN HIGHWAYS)


RUPERT:
 STA. 2+160.0 - STA. 2+700.0 LT & RT

646.41 DURABLE 100 mm YELLOW LINE
 (ALL LINES WILL INCLUDE C/L BREAKS FOR TOWN HIGHWAYS) S=SOLID, D=DASHED

RUPERT: LT C RT
 STA. 2+160.0 - STA. 2+205.0 D - S
 STA. 2+205.0 - STA. 2+700.0 S - S

646.61 TEMPORARY 100 mm YELLOW LINE
 (ALL LINES WILL INCLUDE C/L BREAKS FOR TOWN HIGHWAYS) S=SOLID, D=DASHED

RUPERT: LT C RT
 STA. 2+160.0 - STA. 2+205.0 D - S
 STA. 2+205.0 - STA. 2+700.0 S - S

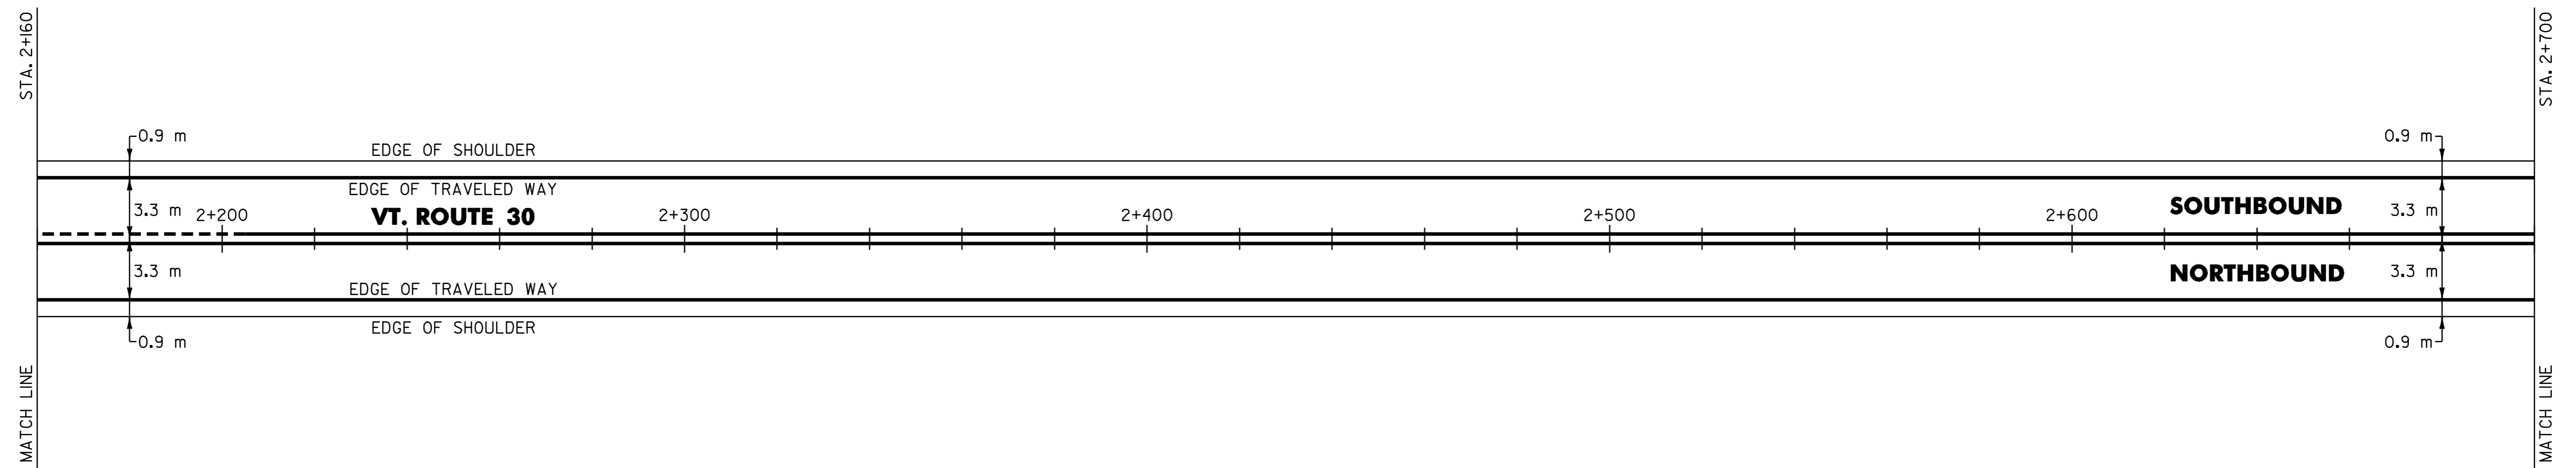

DATUM	
VERTICAL	N/A
HORIZONTAL	N/A

PAVING PROJECT LAYOUT	SURVEYED BY <u>N/A</u> DATE <u>N/A</u>
	DRAWN BY <u>C.A.K.</u> DATE <u>4/01</u>
	SQUAD LEADER <u>T.P.K.</u>
	DESIGN FILE NO. <u>/pave/00b048/pb048.dgn</u>
	IPARM FILE <u>pb048i05.i</u> DATE PLOTTED <u>\$DATE\$</u>
PROJ. NAME	RUPERT - PAWLET
PROJ. NO.	STP 2133(I)S
SHEET 12 OF 40	SHEETS