

646.40 DURABLE 100 mm WHITE LINE  
 (ALL LINES WILL INCLUDE EDGE LINE BREAKS AND RADIUS FOR TOWN HIGHWAYS)

RUPERT:  
 STA. 2+700.0 - STA. 3+240.0 LT & RT

646.60 TEMPORARY 100 mm WHITE LINE  
 (ALL LINES WILL INCLUDE EDGE LINE BREAKS AND RADIUS FOR TOWN HIGHWAYS)


RUPERT:  
 STA. 2+700.0 - STA. 3+240.0 LT & RT

646.41 DURABLE 100 mm YELLOW LINE  
 (ALL LINES WILL INCLUDE C/L BREAKS FOR TOWN HIGHWAYS) S=SOLID, D=DASHED

RUPERT:	LT	℄	RT
STA. 2+700.0 - STA. 2+880.0	S	-	S
STA. 2+880.0 - STA. 3+090.0	S	-	D
STA. 3+090.0 - STA. 3+106.0	S	-	S
STA. 3+106.0 - STA. 3+240.0	D	-	S

646.61 TEMPORARY 100 mm YELLOW LINE  
 (ALL LINES WILL INCLUDE C/L BREAKS FOR TOWN HIGHWAYS) S=SOLID, D=DASHED

RUPERT:	LT	℄	RT
STA. 2+700.0 - STA. 2+880.0	S	-	S
STA. 2+880.0 - STA. 3+090.0	S	-	D
STA. 3+090.0 - STA. 3+106.0	S	-	S
STA. 3+106.0 - STA. 3+240.0	D	-	S

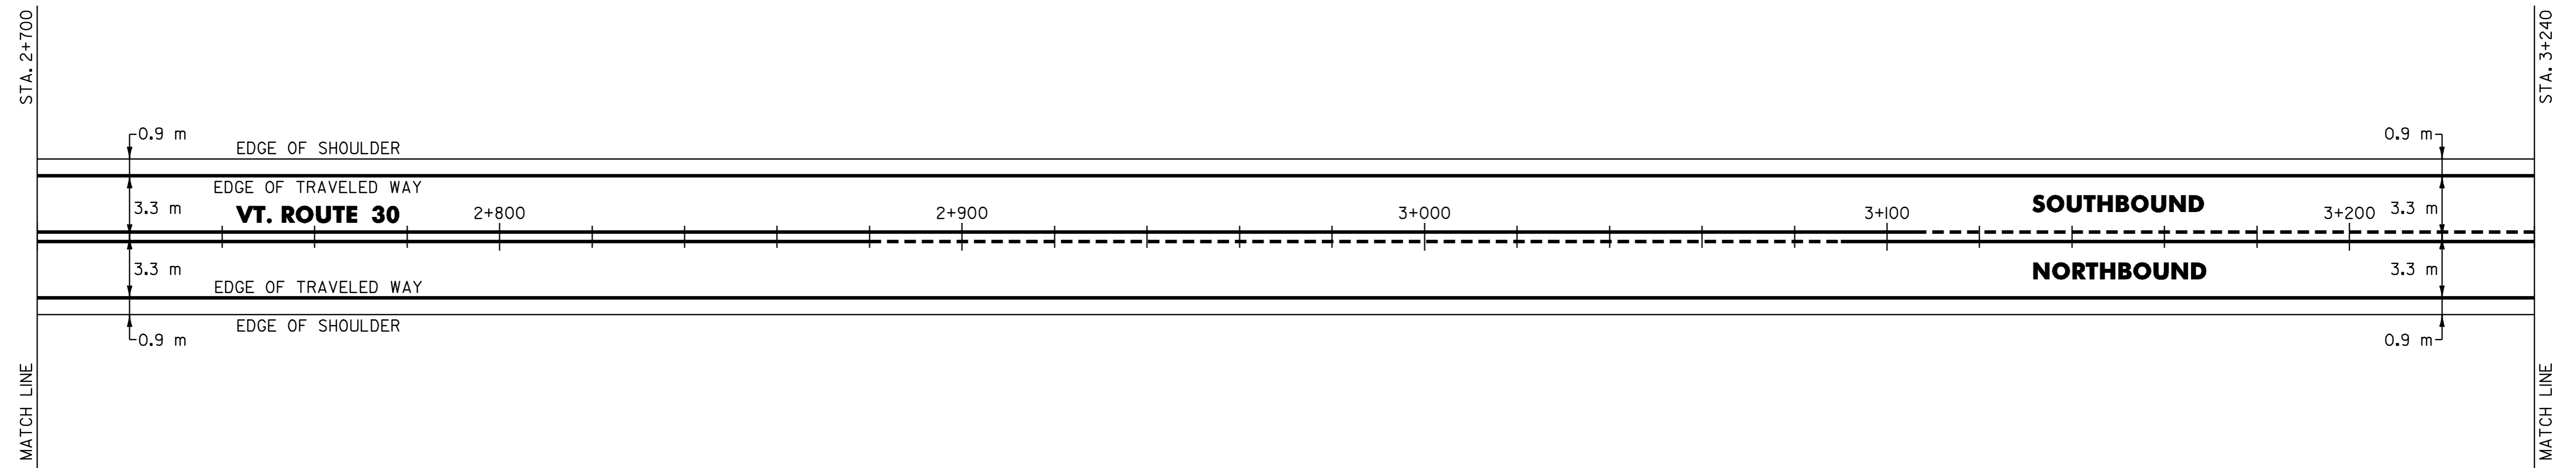

DATUM	
VERTICAL	N/A
HORIZONTAL	N/A

**PAVING PROJECT LAYOUT**

SURVEYED BY	N/A	DATE	N/A
DRAWN BY	C.A.K.	DATE	4/01
SQUAD LEADER	T.P.K.		
DESIGN FILE NO.	/pave/00b048/pb048.dgn		
IPARM FILE	pb048i06.i	DATE PLOTTED	DATE
PROJ. NAME	RUPERT - PAWLET		
PROJ. NO.	STP 2133(I)S		
SHEET	13 OF 40	SHEETS	