


BR 71 PAWLET MM 1.308 = STA. 2+105.022
NOT TO SCALE

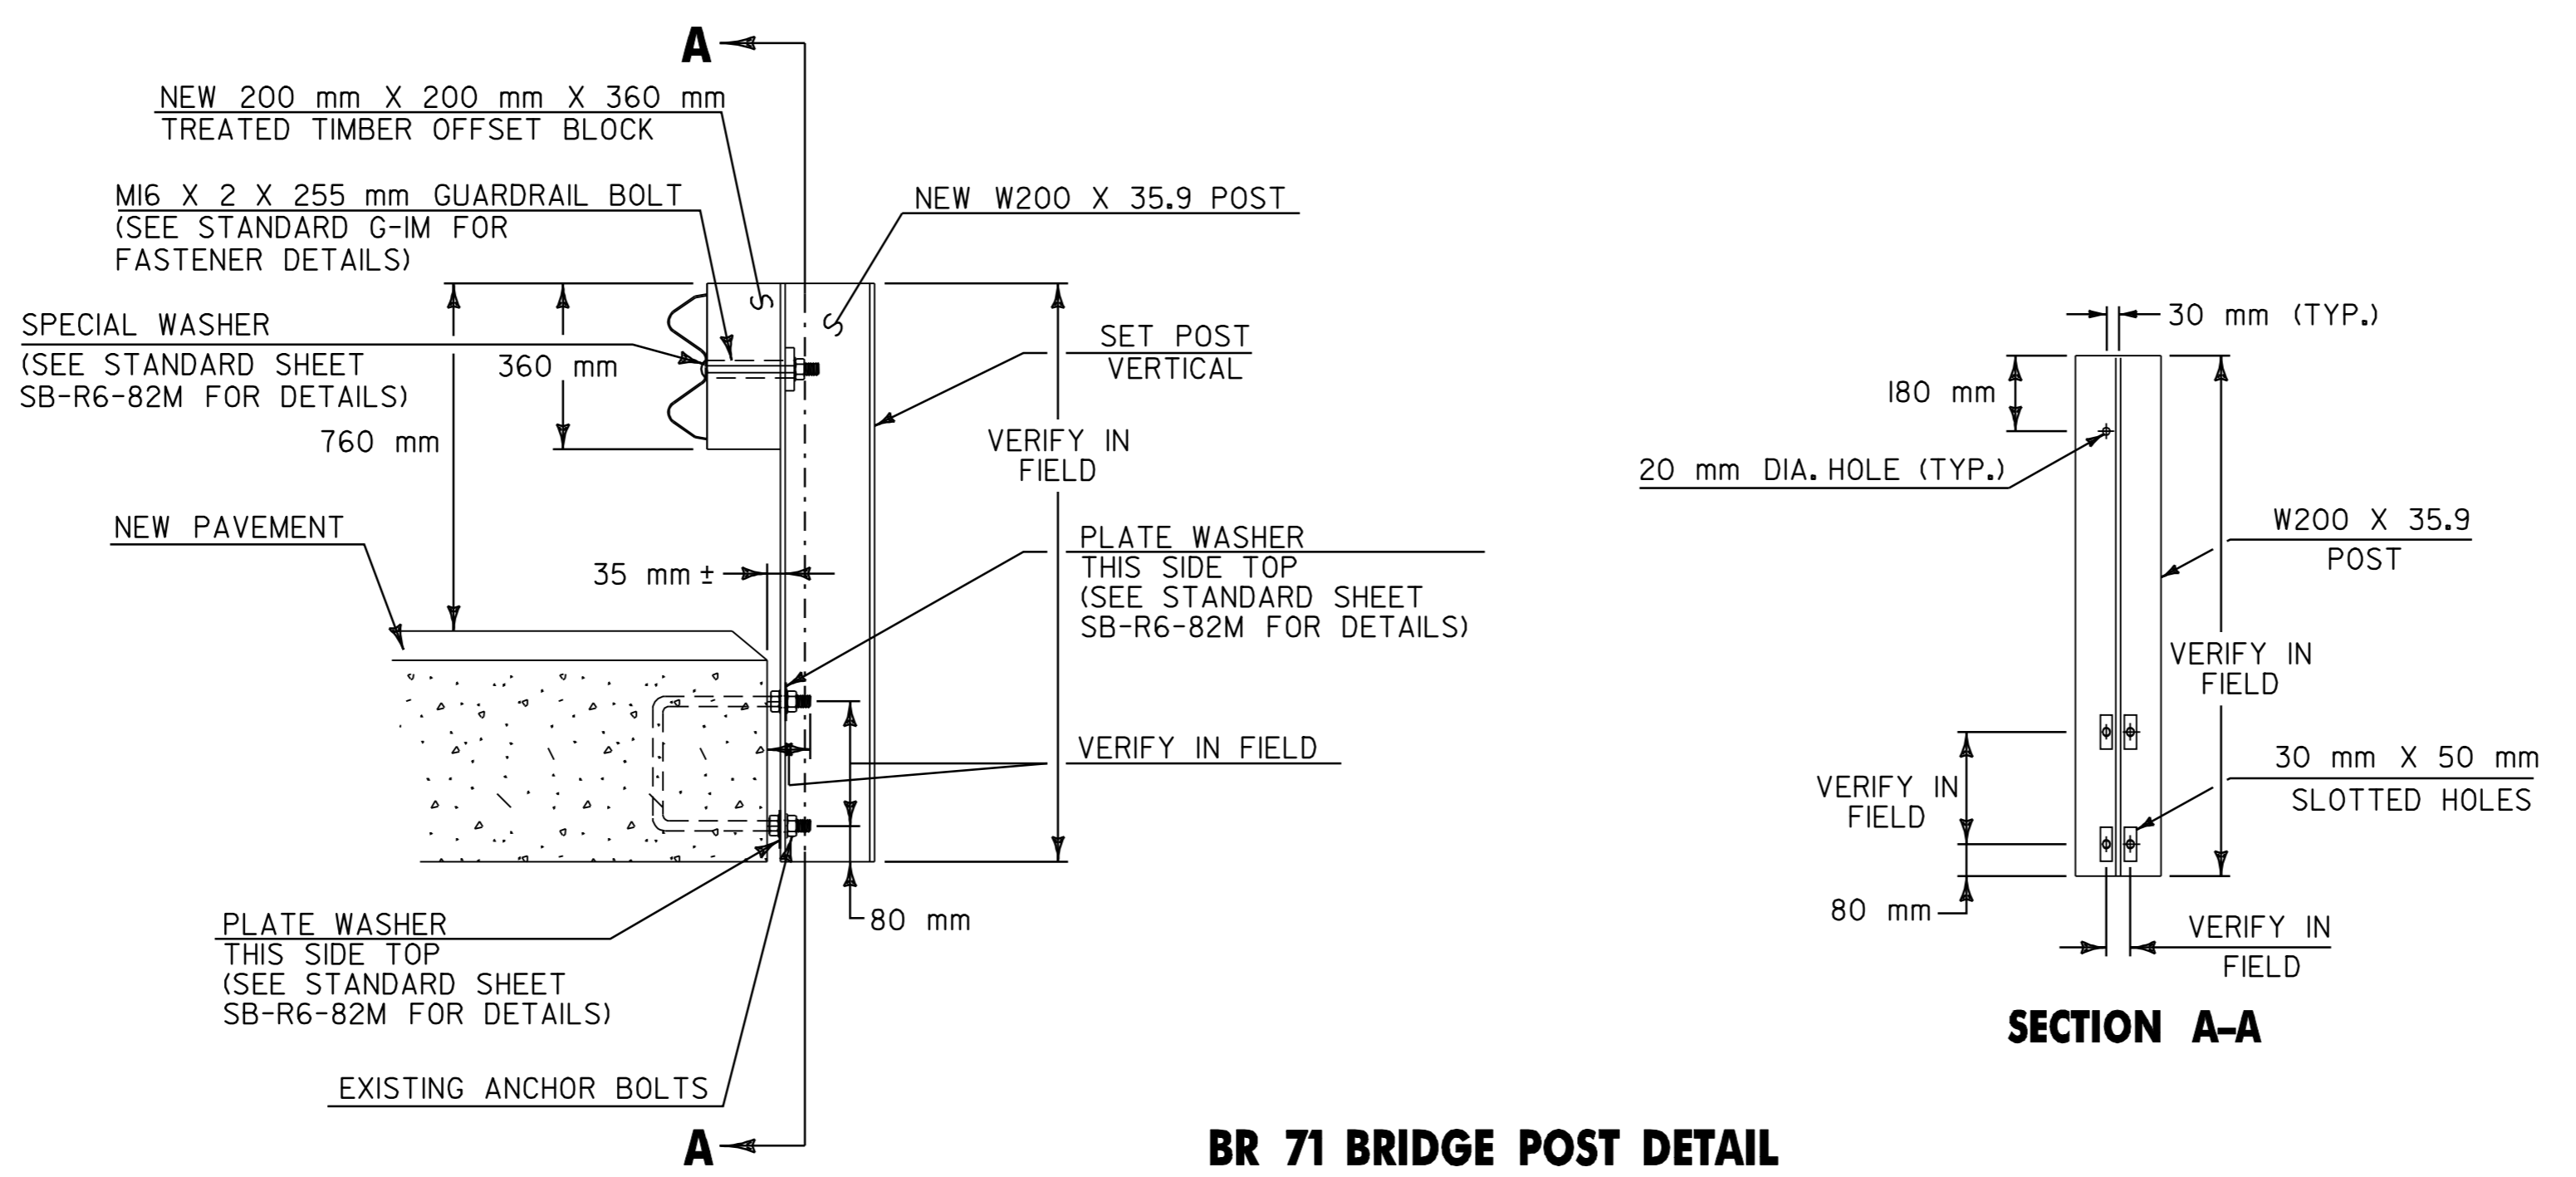

BR 71 BRIDGE POST DETAIL
NOT TO SCALE

NOTES

1. LOCATION OF EXISTING ANCHOR BOLTS TO BE VERIFIED IN THE FIELD BY THE CONTRACTOR PRIOR TO ORDERING BRIDGE POSTS.
2. POSTS SHALL BE SHOP CUT AND DRILLED PRIOR TO GALVANIZING.
3. SEE STANDARD SHEET SB-R6-82M FOR ADDITIONAL DETAILS.

DATUM	
VERTICAL	N/A
HORIZONTAL	N/A

BRIDGE DETAIL SHEET 7	SURVEYED BY <u>N/A</u> DATE <u>N/A</u>
	DRAWN BY <u>C.A.K.</u> DATE <u>4/01</u>
	SQUAD LEADER <u>T.P.K.</u>
	DESIGN FILE NO. <u>/pave/00b048/pb048.dgn</u>
	IPARM FILE <u>_pb048bd7.i</u> DATE PLOTTED <u>\$DATE\$</u>
PROJ. NAME <u>RUPERT - PAWLET</u>	
PROJ. NO. <u>STP 2133(I)S</u>	
SHEET 35 OF 40 SHEETS	