


DETAIL A
NOT TO SCALE

NOTES


1. SEE STANDARD G-IM FOR STEEL BEAM GUARDRAIL DETAILS.
2. THIS WORK SHALL BE PAID UNDER ITEM 621.20 STEEL BEAM GUARDRAIL AT A PAY FACTOR OF 1.0.
3. THIS DETAIL TO BE USED AS INDICATED ON THE ITEM DETAIL SUMMARY SHEETS OR AS DIRECTED BY THE ENGINEER.

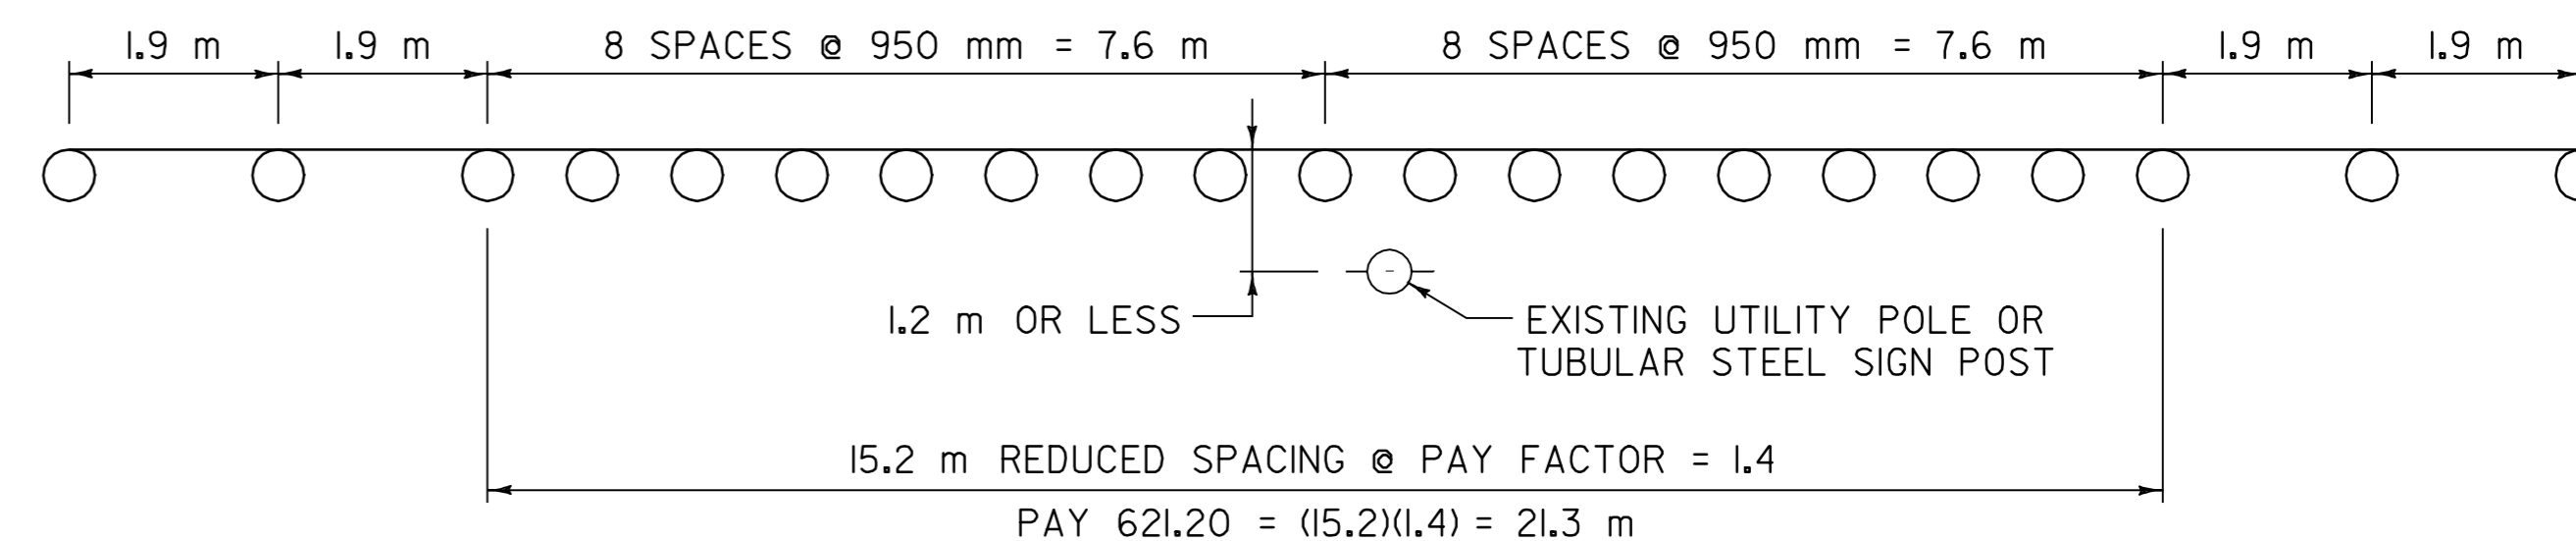


REDUCED STEEL BEAM GUARDRAIL POST SPACING DETAIL

RUPERT STA. 1+144.0 RT
PAWLET STA. 2+541.0 LT
PAWLET STA. 2+596.0 LT

NOT TO SCALE

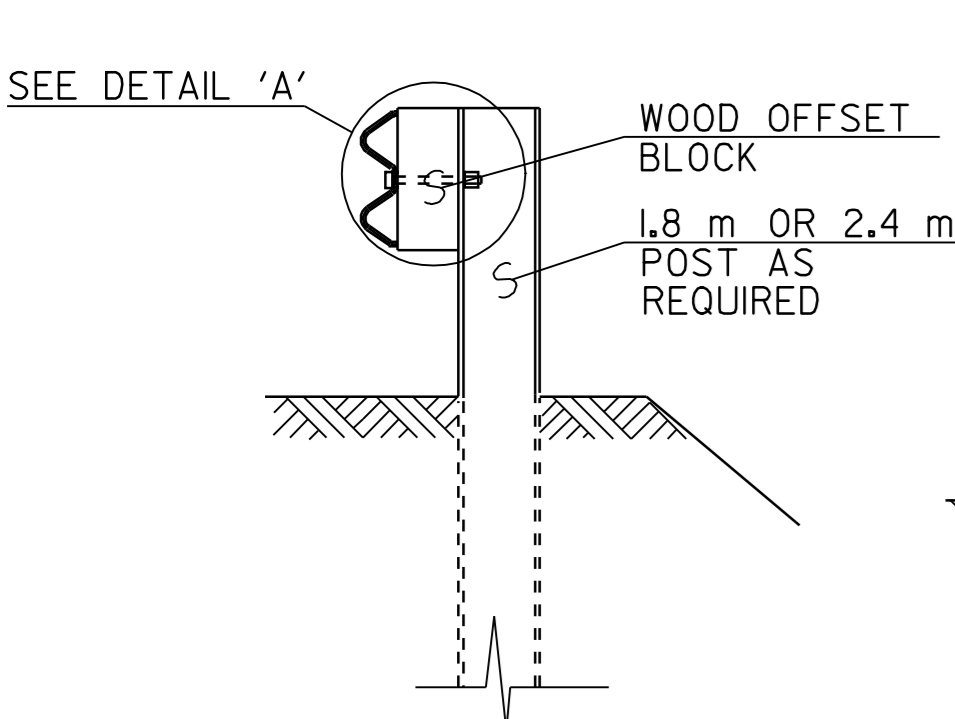

SECTION A-A
NOT TO SCALE

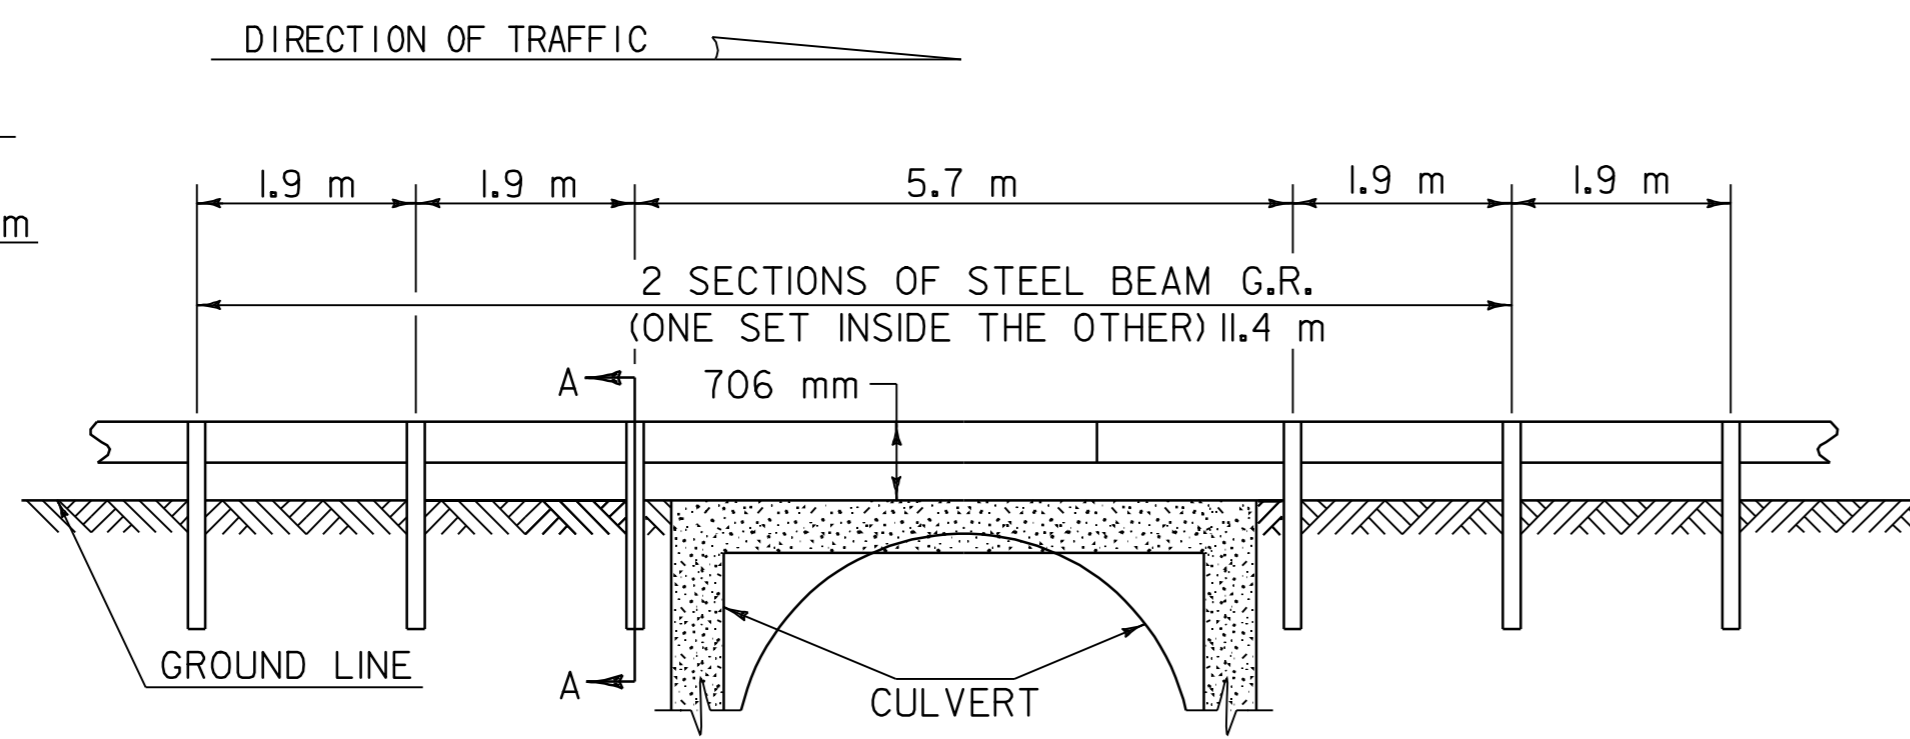

DETAIL OF STEEL BEAM GUARDRAIL AT LARGE CULVERTS
BR 68 VT. ROUTE 30 PAWLET AT STA. 0+325.088, LT & RT

NOT TO SCALE

DATUM	
VERTICAL	N/A
HORIZONTAL	N/A

GUARDRAIL DETAIL SHEET	SURVEYED BY <u>N/A</u> DATE <u>N/A</u>
	DRAWN BY <u>C.A.K.</u> DATE <u>4/01</u>
	SQUAD LEADER <u>T.P.K.</u>
	DESIGN FILE NO. <u>/pave/00b048/pb048.dgn</u>
	IPARM FILE <u>pb048gd.i</u> DATE PLOTTED <u>\$DATE\$</u>
PROJ. NAME	RUPERT - PAWLET
PROJ. NO.	STP 2133(I)S
SHEET	38 OF 40 SHEETS