


LOCATION				FEET OF DITCHING				MISC. ITEMS			REMARKS	LOCATION				FEET OF DITCHING				MISC. ITEMS			REMARKS			
SITE	STATION	STATION	POS.	PERCENT GRADE				653.20	613.10	649.31		SITE	STATION	STATION	POS.	PERCENT GRADE				653.20	613.10	649.31				
				0-1	1-2.5	2.5-10	>10	TEMP. EROS. MATT.	STONE FILL TYP. I	GEOT. UNDER STONE FILL						TEMP. EROS. MATT.	STONE FILL TYP. I	GEOT. UNDER STONE FILL	0-1	1-2.5	2.5-10	>10		TEMP. EROS. MATT.	STONE FILL TYP. I	GEOT. UNDER STONE FILL
VT ROUTE 16, WHEELLOCK DISTRICT #9								SY	CY	SY									SY	CY	SY					
1	0+00	1+30	LT		130			58																		
2	11+25	13+85	LT	260																		RESET DRIVEWAY CULVERT.				
VT ROUTE 16, GREENSBORO																										
3	289+75	291+50	LT		175			78																		
RUNAWAY POND REST AREA/PULL OFF																										
4	RT SIDE AT ENTRY		RT	400																						
5	LT&RT AT EXIT		LT&RT	300																						
VT ROUTE 16, GLOVER																										
6	41+50	43+75	RT		225			100																		
7	52+75	72+20	RT	1,390	555			247																		
8	74+75	84+50	RT	975																						
9	112+10	125+60	RT	200		1,150												170		767						
10	114+70	120+75	LT	200		405												60		270						
PROJECT SUBTOTALS				3,725	1,085	1,555		483	230	1,037																
ROUNDING				25	15	45		17	20	13																
PROJECT TOTALS				3,750	1,100	1,600		500	250	1,050																

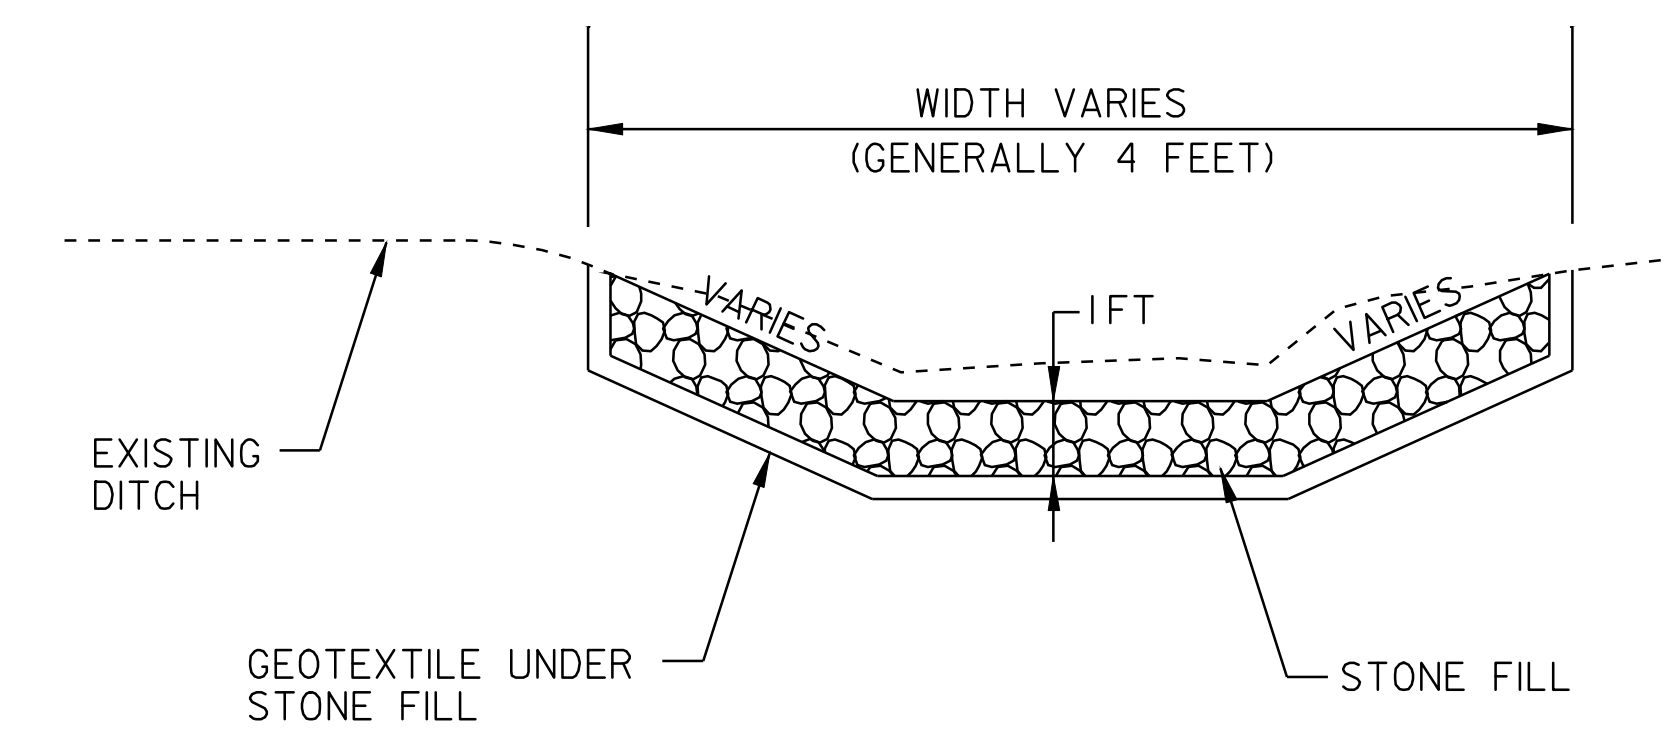

DITCH DETAIL
NOT TO SCALE

NOTES:

PIPE INLET AND OUTLET AREAS, AND DITCH CLEANING THROUGH THE PROJECT, SHALL BE PERFORMED AT LOCATIONS SHOWN ABOVE AND AS DIRECTED BY THE RESIDENT ENGINEER. PAYMENT WILL BE UNDER THE APPLICABLE EQUIPMENT RENTAL ITEM(S).

ESTIMATED QUANTITIES OF TEMPORARY EROSION MATTING, AND STONE FILL TYPE I HAVE BEEN INCLUDED. TEMPORARY EROSION MATTING SHALL BE USED IN ALL DITCHES WITH A GRADE BETWEEN 1 AND 2 1/2 PERCENT AND STONE FILL TYPE I SHALL BE USED IN ALL DITCHES WITH A GRADE BETWEEN 2 1/2 AND 10 PERCENT.

DITCH CLEANING DETAIL SHEET	PROJECT :	GREENSBORO - GLOVER	PROJECT NO. :	STP 2226(I)S
	DESIGN FILE NAME:	p00B056.dgn	PLOT DATE:	15-MAY-2008 1
	IPARM FILE NAME:	p00B056.dit.1	SURVEY DATE:	8-05
	SURVEYED BY:	BCE/PJM	DRAWN BY:	C.E.A., INC.
	SQUAD LEADER:	BCE	SHEET:	7 OF 19