


NON-YIELDING OBJECT APPROACH DETAIL

**FAYSTON
STA 8+199 LT
NOT TO SCALE**

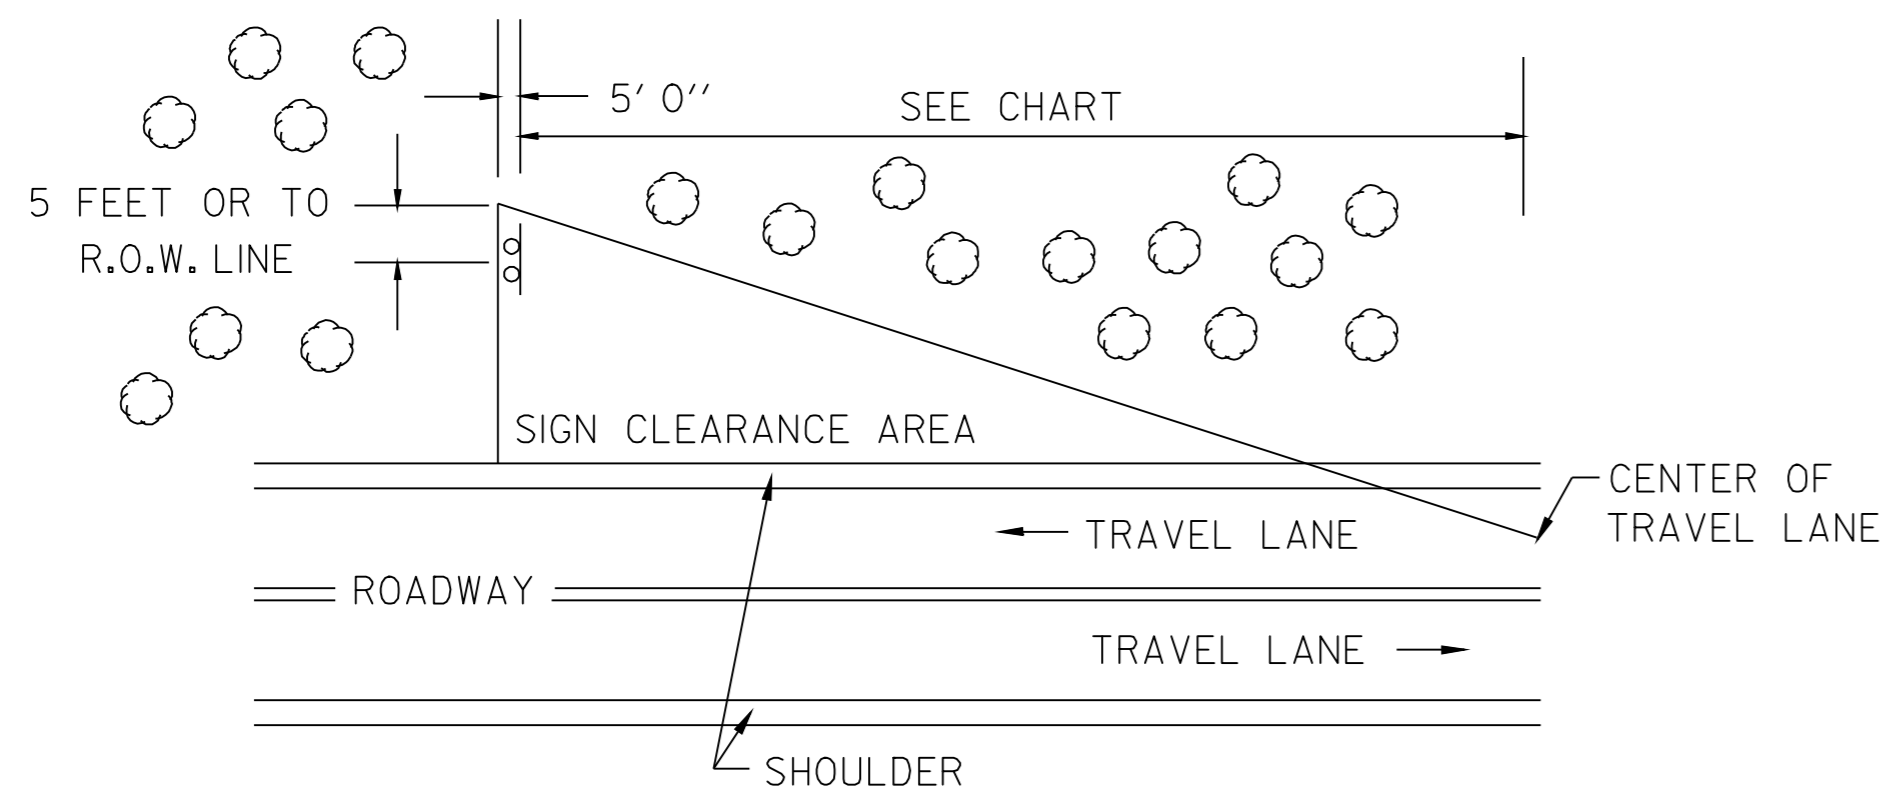

MINIMUM SIGN SIGHT DISTANCE CHART

APPROACH SPEED (mph)	SIGHT DISTANCE	
	(meters)	(feet)
30 OR LESS	90	300
35	105	350
40	120	400
45	135	450
50	150	500
55	165	550

THE CONTRACTOR SHALL REMOVE ALL WOODY STEMMED GROWTH INCLUDING BRUSH, SAPLINGS TREE LIMBS GROWING WITHIN OR PROJECTING INTO THE CLEARANCE AREA AND DOWN TO GROUND LEVEL. PAYMENT WILL BE FOR THINNING AND TRIMMING (FOR SIGNS) ITEM 201.31, AND PAID FOR PER EACH. (NO CHEMICALS, POISONS, OR DEFOLIANTS ALLOWED).

CLEARING LIMITS FOR SIGNS ON CONVENTIONAL ROADS

NOT TO SCALE

**MISCELLANEOUS DETAIL SHEET
(CLEARING LIMITS FOR SIGNS)
(GUARD RAIL AT NON-YIELDING OBJECT DETAILS)**

DESIGNED BY LFW DATE 7/05
 DRAWN BY LFW DATE 7/05
 DESIGN FILE NO. /pave/00b058/00b058.dgn
 PRF FILE 00b058gr1.i DATE PLOTTED 23-MAY-2008
 PROJ. NAME: **FAYSTON - WAITSFIELD**
 PROJ. NO.: **STP 2406(1)S**
 SHEET **24** OF **54** SHEETS

DATUM
 VERTICAL N/A
 HORIZONTAL N/A