




22+50

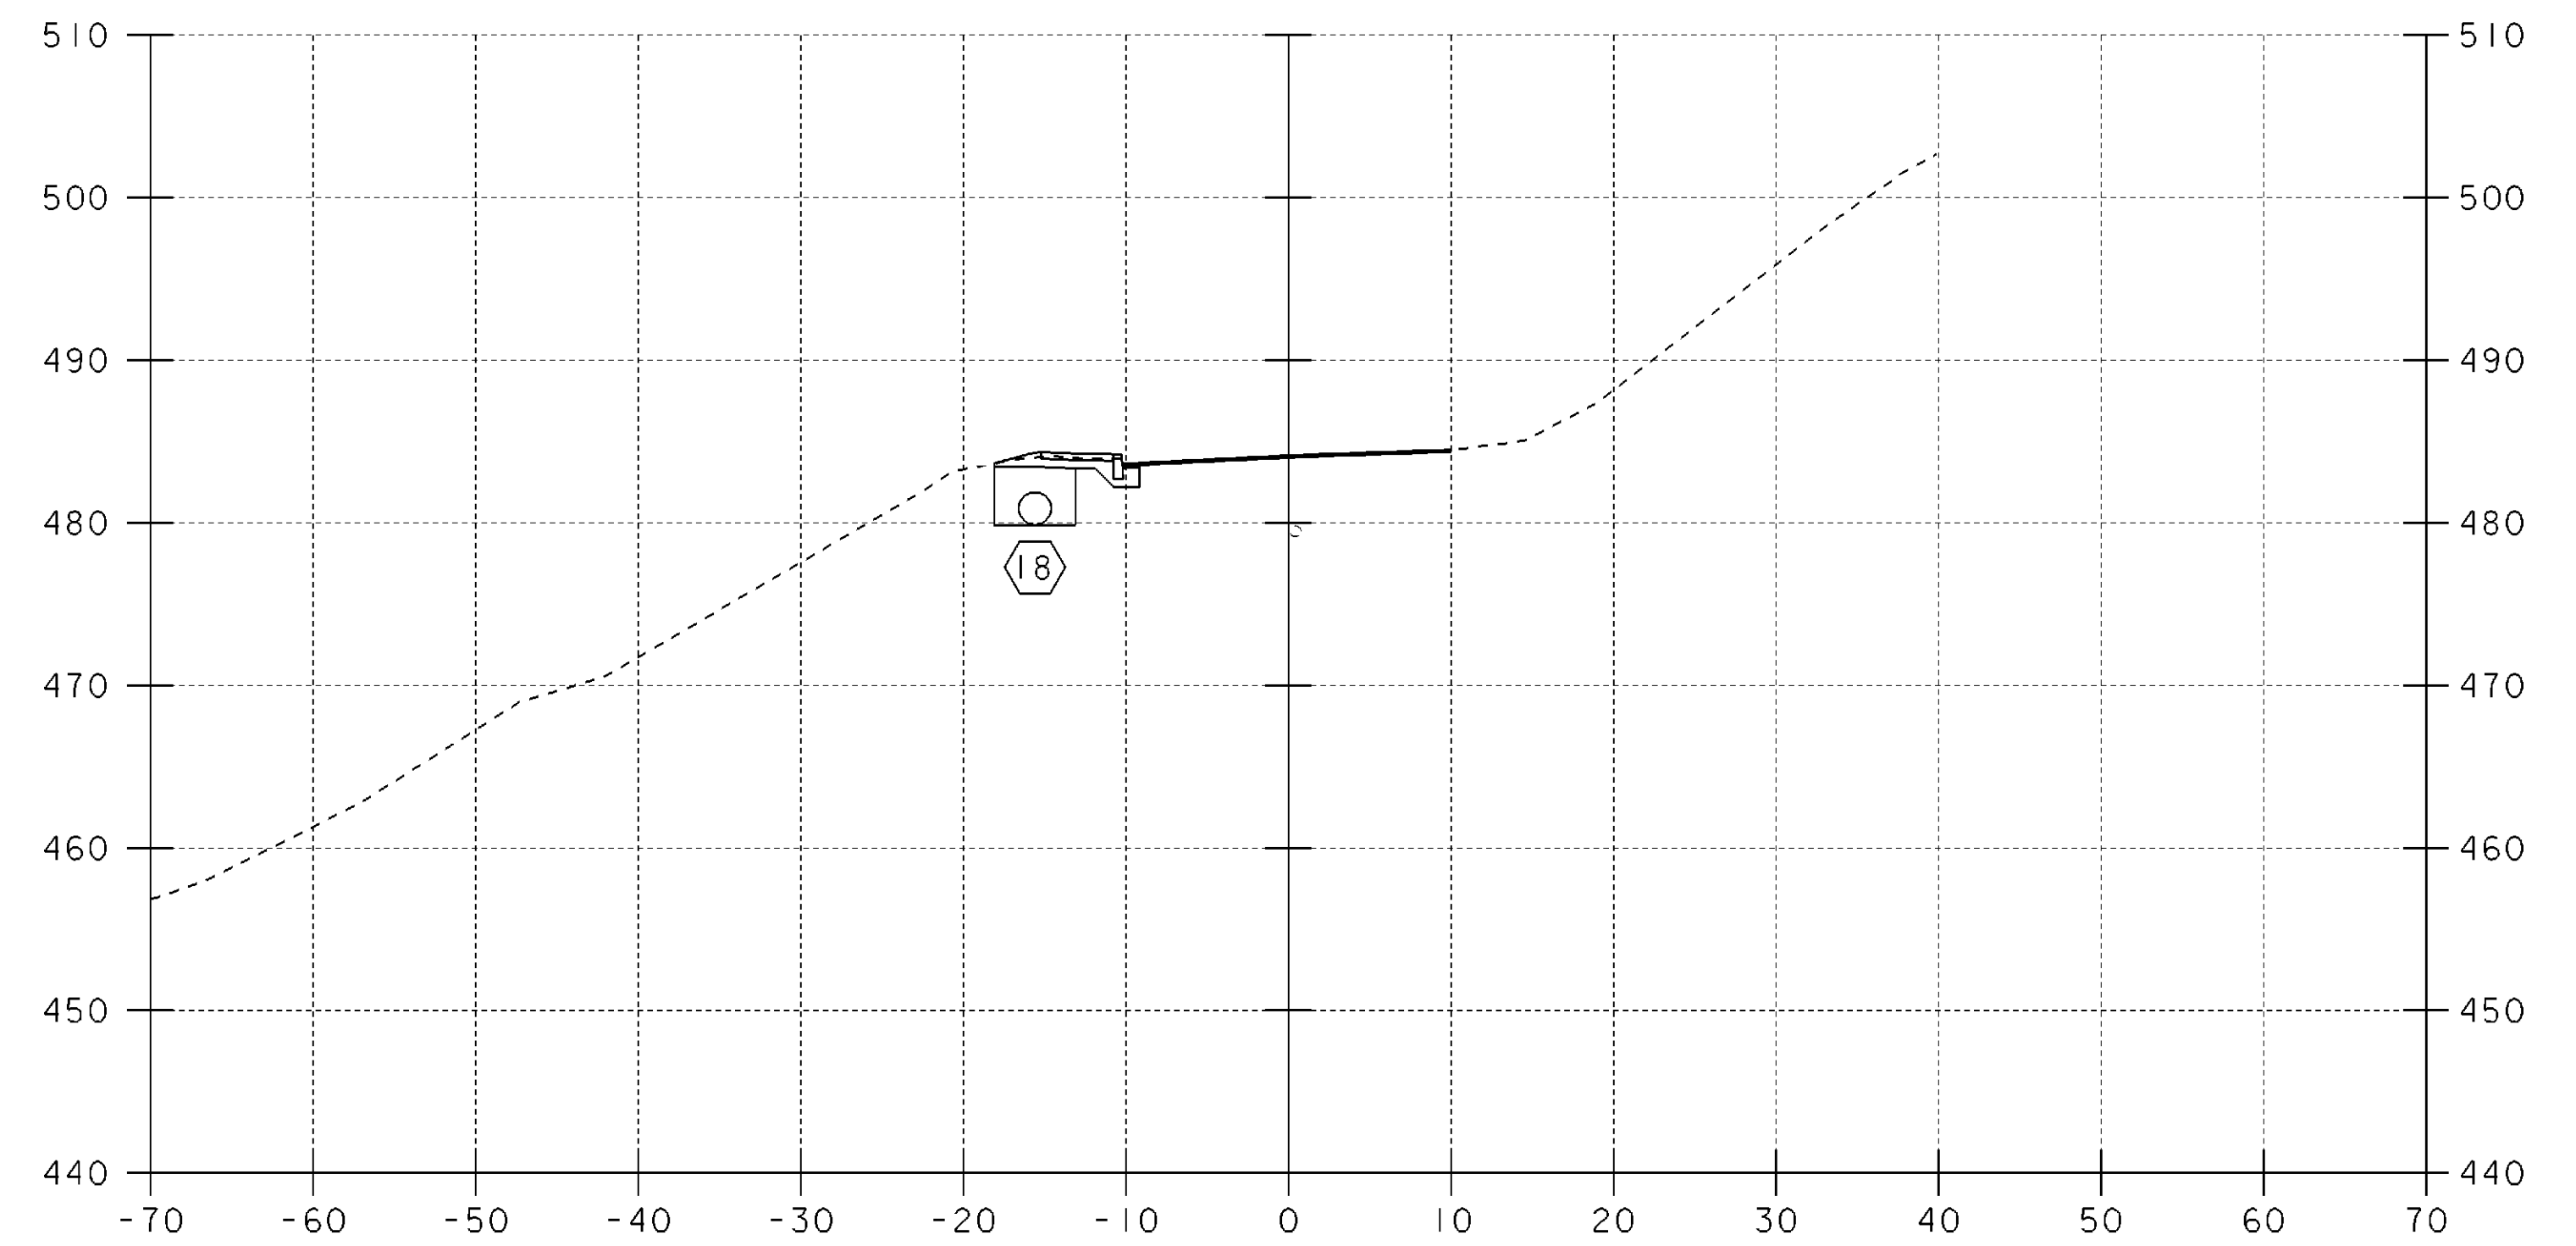

23+00

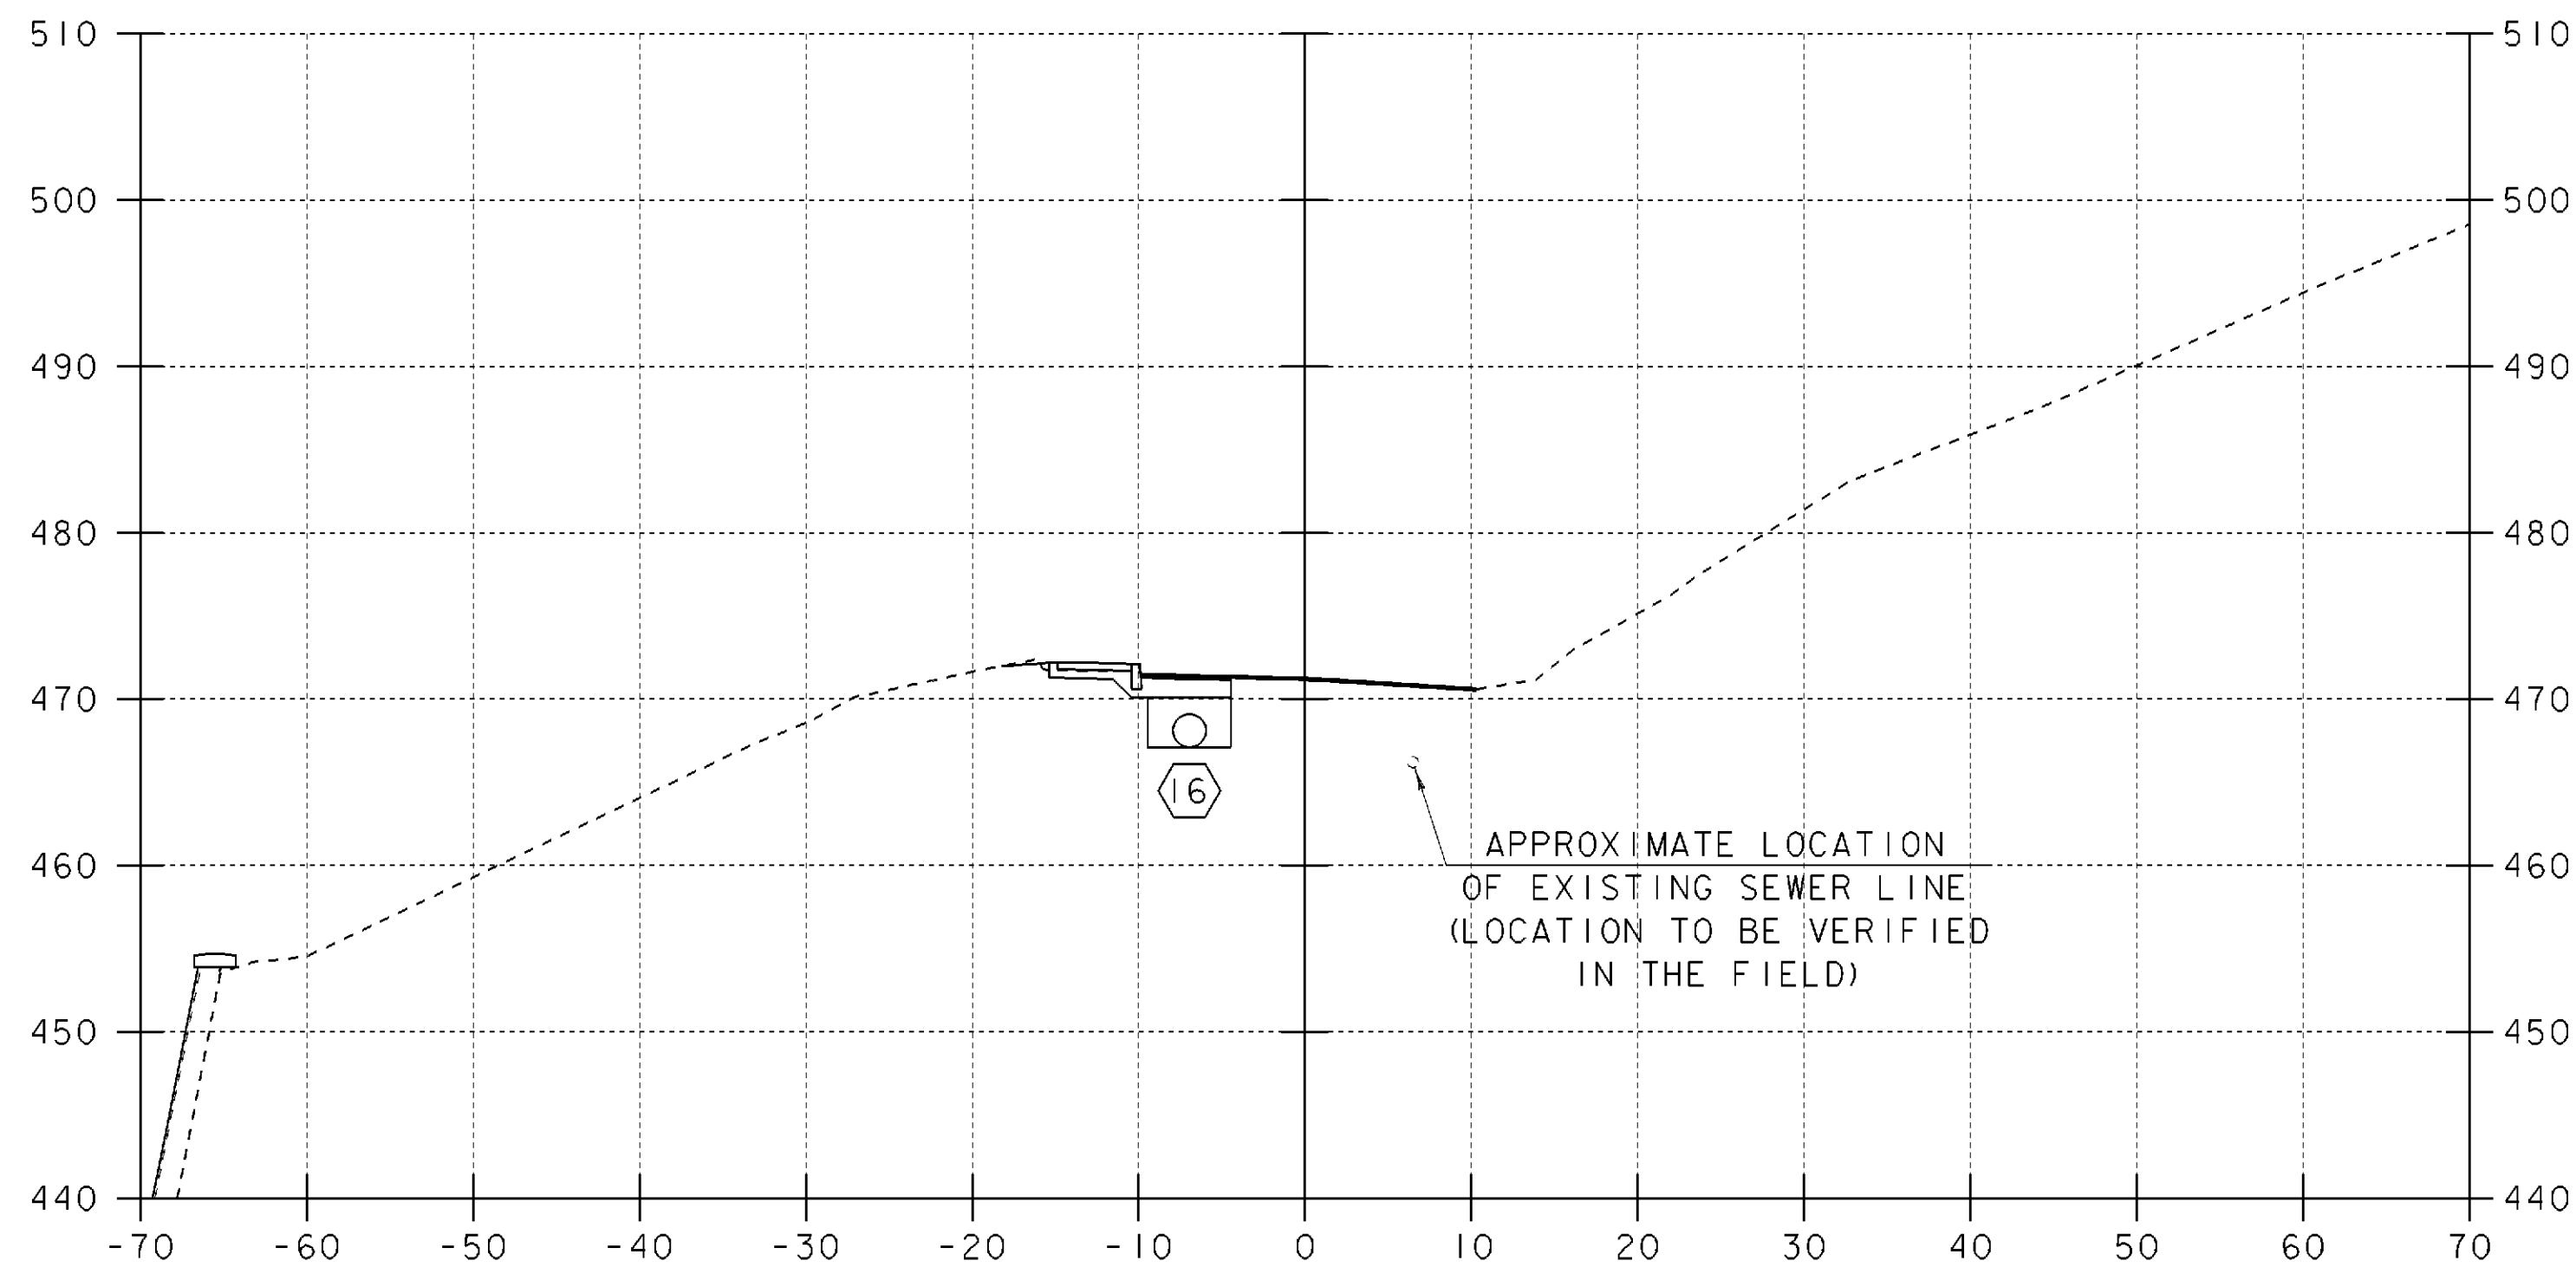

22+25

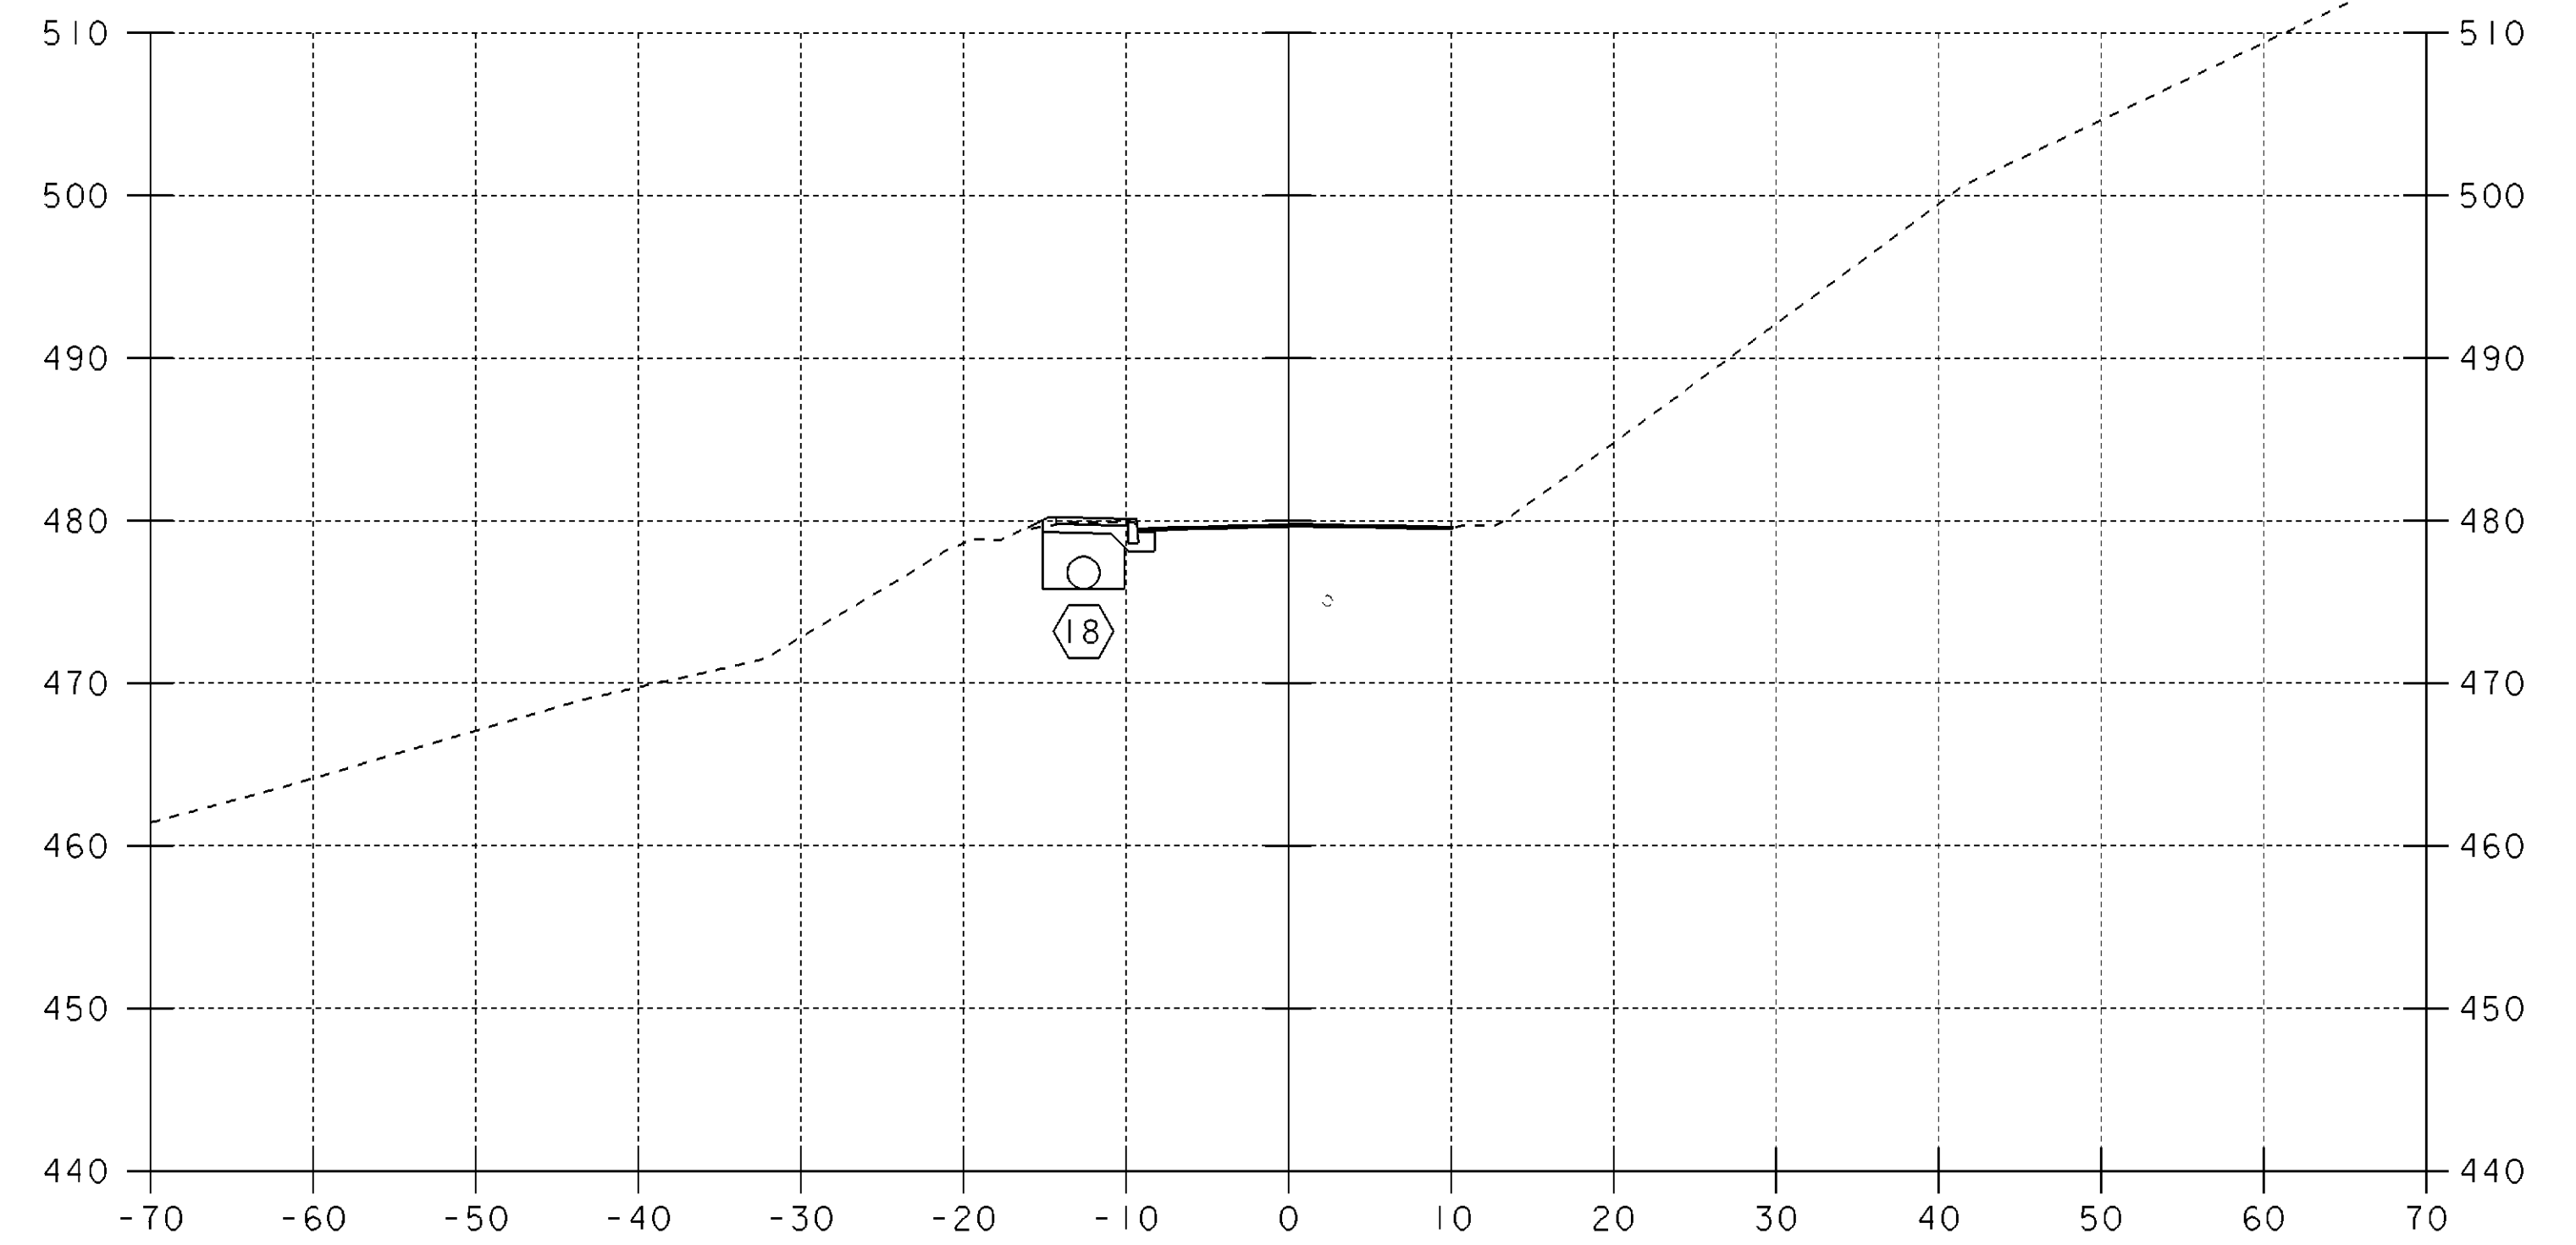

22+75

T.H. 325 CROSS SECTIONS (5)

SCALE: 1" = 10'-0"

PROJECT NAME:	SPRINGFIELD	FILE NAME:	00b124/Structures/sbl24s05.i	PLOT DATE:	17-AUG-2004
PROJECT NUMBER:	STP 016-2 (10)S	PROJECT MANAGER:	R. WHITCOMB	DRAWN BY:	G. ROY
		DESIGNED BY:	G. ROY	CHECKED BY:	R. WHITCOMB
				SHEET	66 OF 72