
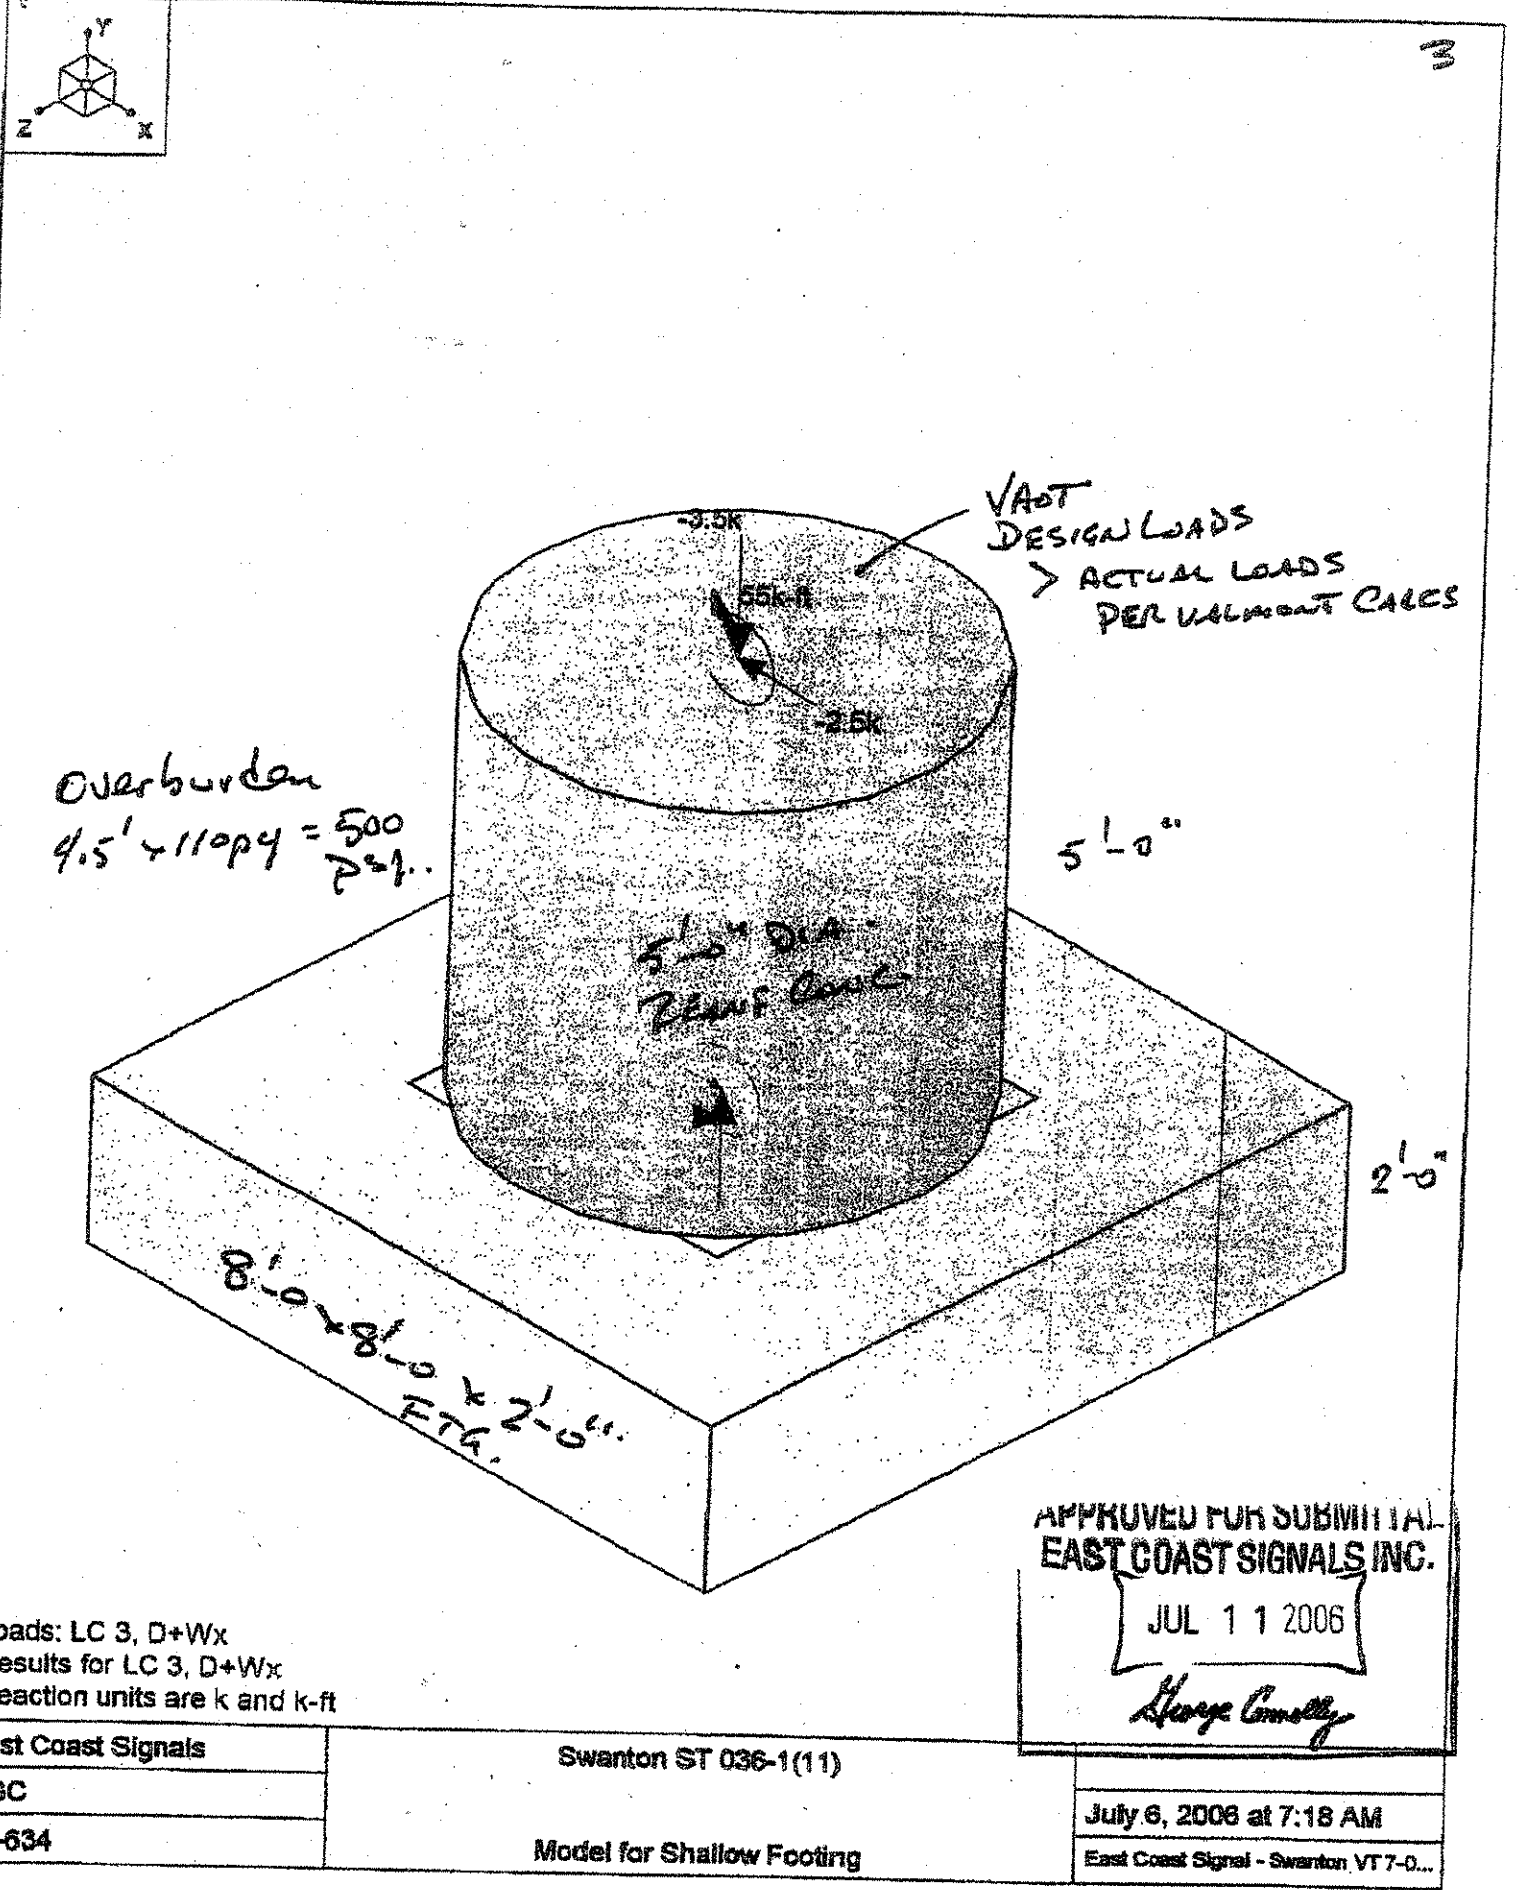
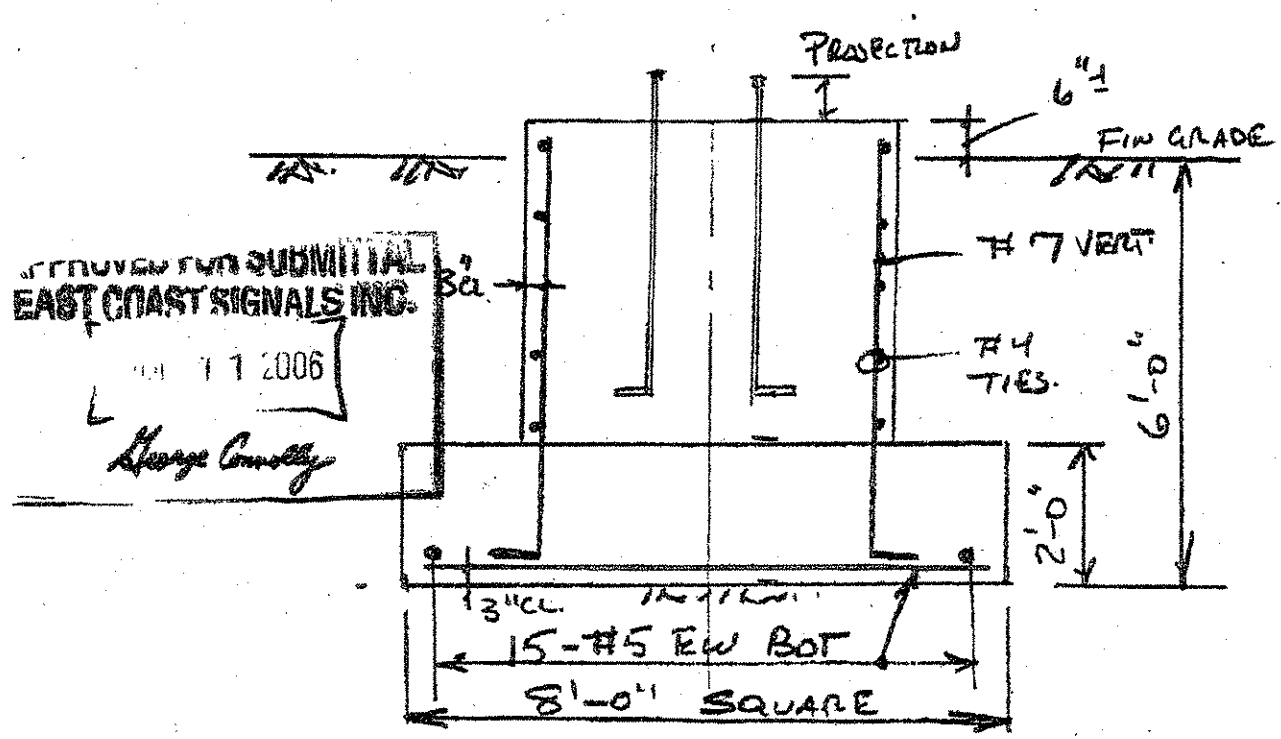


2

NGC STRUCTURAL LLC
 Consulting Structural Engineering
 241 Toland Road
 Dover, NH 03820-8502
 Tel: 603-749-4177

JOB: Swanton ST-036-1(11)
 SHEET NO: East Coast Signals
 CALCULATED BY: J.C. DATE: 6/14/2006
 CHECKED BY: DATE:
 SCALE: 3/8" = 1'-0" SK-1

CONCRETE $f'_c = 3500$ PSI
 REINF: ASTM A615 GR 60

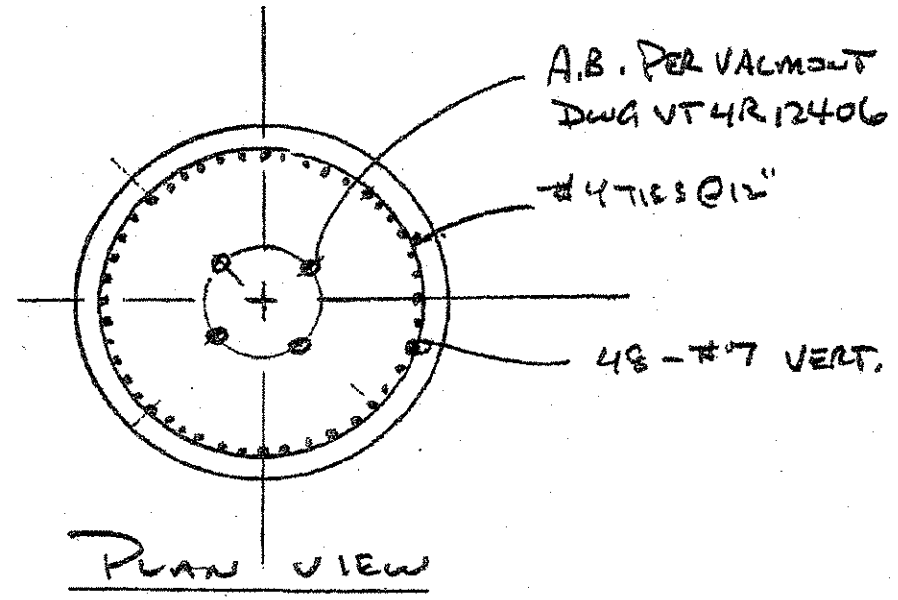

3